

<b>TYPE 13</b>	<b>Internal</b>
<b>Material</b>	Veneered 44mm thick solidcore
<b>Glazing</b>	N / A
<b>Hung</b>	Site Specific
<b>Opening</b>	1740 x 2100mm
<b>Location</b>	Store Room <b>DG09</b>
<b>Fire Rating</b>	30 minutes
<b>Locking</b>	Mortice lock 5 lever pack and Euro profile escutcheon.
<b>Other</b>	Self closing device, smoke seals, intumescent strips, fire signage (Fire door keep locked), kick plate to both sides, door stop. NOTE: To be read in conjunction with Finishes Schedule.

<b>TYPE 14</b>	<b>Internal</b>
<b>Material</b>	Veneered 44mm thick solidcore
<b>Glazing</b>	N / A
<b>Hung</b>	Site Specific
<b>Opening</b>	1010 x 2100mm
<b>Location</b>	Inclusive WC <b>DG10</b>
<b>Fire Rating</b>	30 minutes
<b>Locking</b>	By specialist - Part M, BS8300, The Equality Act 2010 compliant.
<b>Other</b>	Kick plate both sides, pull handle, push plate, signage, compliant inclusive toilet lever handle, lock and indicator bolt, grab rail, door stop. NOTE: To be read in conjunction with Finishes Schedule.

<b>TYPE 15</b>	<b>Internal</b>
<b>Material</b>	Veneered 54mm thick solidcore
<b>Glazing</b>	60 min fire protected glass
<b>Hung</b>	Site Specific
<b>Opening</b>	1010 x 2100mm
<b>Location</b>	Kitchenette <b>DG11</b>
<b>Fire Rating</b>	60 minutes
<b>Locking</b>	N / A
<b>Other</b>	Self closing device, smoke seals, intumescent strips, vision panel, pull handles, push plates, fire signage (Fire door keep shut), kick plate to both sides, door stop. NOTE: To be read in conjunction with Finishes Schedule.


<b>TYPE 16</b>	<b>Internal</b>
<b>Material</b>	Veneered 44mm thick solidcore
<b>Glazing</b>	N / A
<b>Hung</b>	Site Specific
<b>Opening</b>	1740 x 2100mm
<b>Location</b>	Community Store <b>DG12</b>
<b>Fire Rating</b>	60 minutes
<b>Locking</b>	Mortice lock 5 lever pack and Euro profile escutcheon.
<b>Other</b>	Self closing device, smoke seals, intumescent strips, fire signage (Fire door keep locked), kick plate to both sides, door stop. NOTE: To be read in conjunction with Finishes Schedule.

<b>TYPE 17</b>	<b>Internal</b>
<b>Material</b>	Veneered 54mm thick solidcore
<b>Glazing</b>	60 min fire protected glass
<b>Hung</b>	Site Specific
<b>Opening</b>	1010 x 2100mm
<b>Location</b>	Lobby <b>DG13</b>
<b>Fire Rating</b>	60 minutes
<b>Locking</b>	N / A
<b>Other</b>	Self closing device, smoke seals, intumescent strips, vision panel, pull handles, push plates, fire signage (Fire door keep shut), kick plate to both sides. NOTE: To be read in conjunction with Finishes Schedule.

<b>TYPE 18</b>	<b>Internal</b>
<b>Material</b>	Veneered 44mm thick solidcore
<b>Glazing</b>	N / A
<b>Hung</b>	Site Specific
<b>Opening</b>	As existing x As existing
<b>Location</b>	Unisex WC <b>DG14, DG15 &amp; DG16</b>
<b>Fire Rating</b>	60 minutes
<b>Locking</b>	Mortice latch and indicator bolt.
<b>Other</b>	Self closing device, kick plate both sides, lever handles, WC signage, fire signage (Fire door keep shut), door stop. NOTE: To be read in conjunction with 1P Generic Finishes Schedule.

<b>TYPE 19</b>	<b>Internal</b>
<b>Material</b>	Veneered 54mm thick solidcore
<b>Glazing</b>	60 min fire protected glass
<b>Hung</b>	Site Specific
<b>Opening</b>	1010 x 2100mm
<b>Location</b>	Corridor <b>DG17</b>
<b>Fire Rating</b>	60 minutes
<b>Locking</b>	Mortice lock 5 lever pack and Euro profile escutcheon.
<b>Other</b>	Self closing device, smoke seals, intumescent strips, vision panel, pull handles, push plates, fire signage (Fire door keep shut), kick plate to both sides. NOTE: To be read in conjunction with Finishes Schedule.

<b>TYPE 20</b>	<b>Internal</b>
<b>Material</b>	Veneered 44mm thick solidcore
<b>Glazing</b>	30 min fire protected glass
<b>Hung</b>	Site Specific
<b>Opening</b>	1010 x 2100mm
<b>Location</b>	Office 3 <b>DG18</b>
<b>Fire Rating</b>	30 minutes
<b>Locking</b>	Digital lock to opening leaf, operated from entrance hall side
<b>Other</b>	Self closing device, smoke seals, intumescent strips, vision panel, pull handles, push plates, fire signage (Fire door keep shut), kick plate to both sides. NOTE: To be read in conjunction with Finishes Schedule.

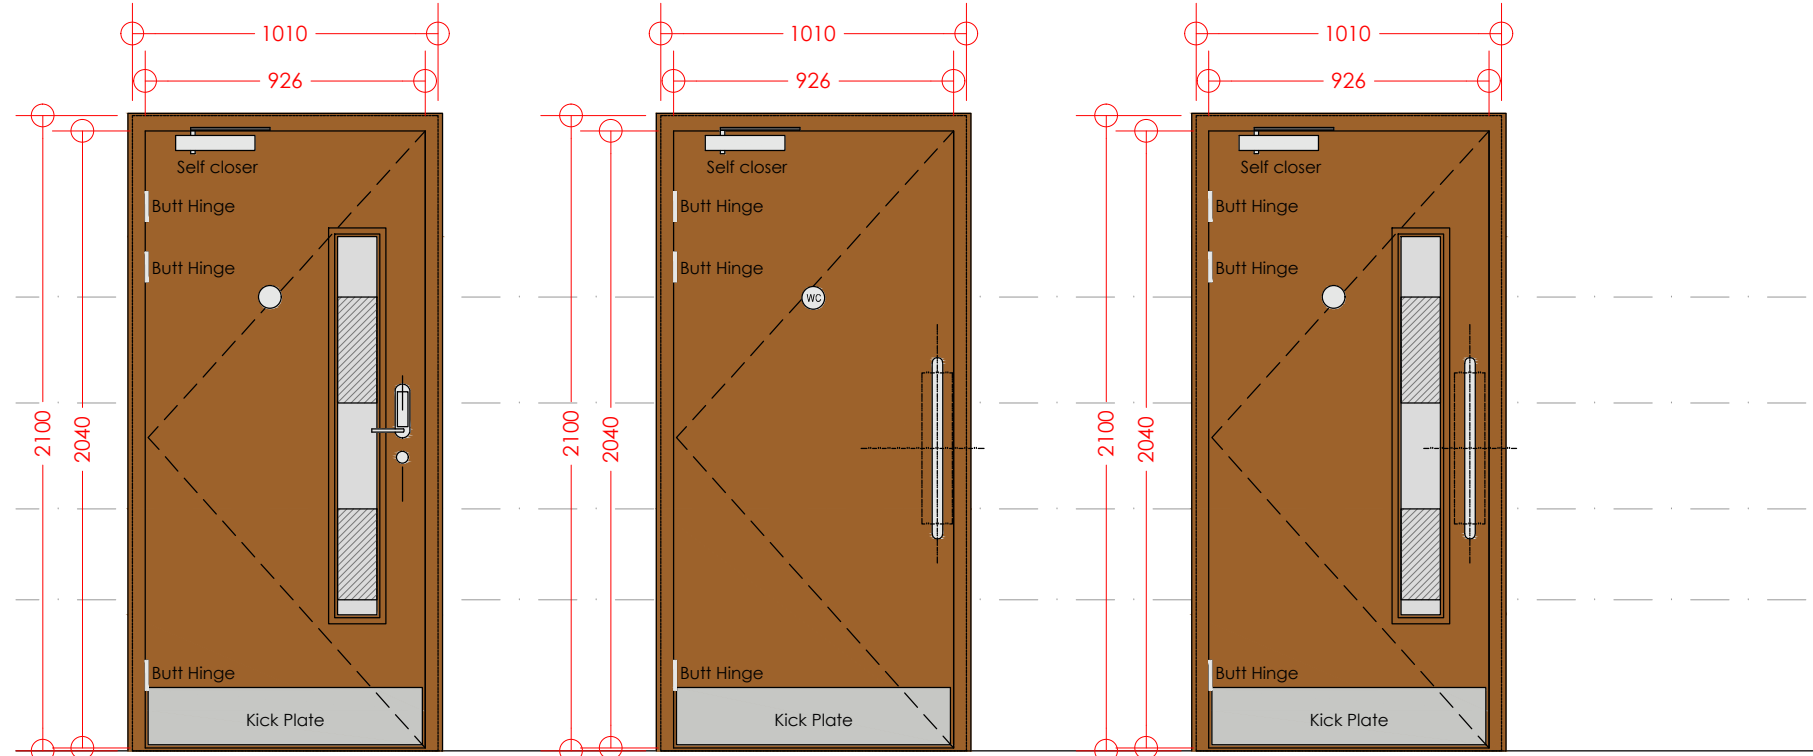

LEGEND	
⊙	Openable
Ⓛ	Laminated
Ⓢ	Fixed
Ⓢ	Safety
Ⓢ	Obscure Glazing
Ⓢ	Spandrel panel
▨	Critical locations (ADK diagram 5.1)
—	Trickle ventilators

#### INTERNAL DOORS:

- Premdor solid core ash veneered faced flush doors, hardwood lippings, MDF door frame and stop. Frame and stop finished with one coat primer, two coats undercoat and one coat high gloss white.

Please refer to door detail information and finishes schedule for further information.

<b>TYPE 21</b>	<b>Internal</b>
<b>Material</b>	Veneered 44mm thick solidcore
<b>Glazing</b>	30 min fire protected glass
<b>Hung</b>	Site Specific
<b>Opening</b>	1010 x 2100mm
<b>Location</b>	Office 2 <b>DG19</b>
<b>Fire Rating</b>	30 minutes
<b>Locking</b>	Digital lock to opening leaf, operated from entrance hall side
<b>Other</b>	Self closing device, smoke seals, intumescent strips, vision panel, pull handles, push plates, fire signage (Fire door keep shut), kick plate to both sides. NOTE: To be read in conjunction with Finishes Schedule.

<b>TYPE 22</b>	<b>Internal</b>
<b>Material</b>	Veneered 44mm thick solidcore
<b>Glazing</b>	N / A
<b>Hung</b>	Site Specific
<b>Opening</b>	1010 x 2100mm
<b>Location</b>	Female WC <b>DG20</b>
<b>Fire Rating</b>	30 minutes
<b>Locking</b>	N / A
<b>Other</b>	Self closing device, kick plate both sides, pull handle, push plates, WC signage, fire signage (Fire door keep shut), door stop. NOTE: To be read in conjunction with Finishes Schedule.

<b>TYPE 23</b>	<b>Internal</b>
<b>Material</b>	Veneered 44mm thick solidcore
<b>Glazing</b>	30 min fire protected glass
<b>Hung</b>	Site Specific
<b>Opening</b>	1010 x 2100mm
<b>Location</b>	Kitchen <b>DG21</b>
<b>Fire Rating</b>	30 minutes
<b>Locking</b>	N / A
<b>Other</b>	Self closing device, smoke seals, intumescent strips, vision panel, pull handles, push plates, fire signage (Fire door keep shut), kick plate to both sides. NOTE: To be read in conjunction with Finishes Schedule.

T1 230315 SG issued for review and comment

Revision Notes:  
Drawing Status:

TENDER

**hssp**  
architects

Pera Business Park, Nottingham Road  
Milton Mowbray, LE13 0PB

Telephone: 01664 563 288 Fax: 01664 563 360  
E-Mail: info@hssparchitects.co.uk Web: www.hssparchitects.co.uk

Proposed Extensions and Alterations to  
Jubilee Hall  
Stadon Road, Anstey  
For Anstey Parish Council

Title:  
Door and Window Schedule - Sheet 2

Scale: 1:25	Drawn: SG	Checked: NC	Date: March '23
Drawing No: 7728-04-012	Revision: T1		

HSSP A1