




1. Chestnut post fencing - Typical Section  
Scale 1:10

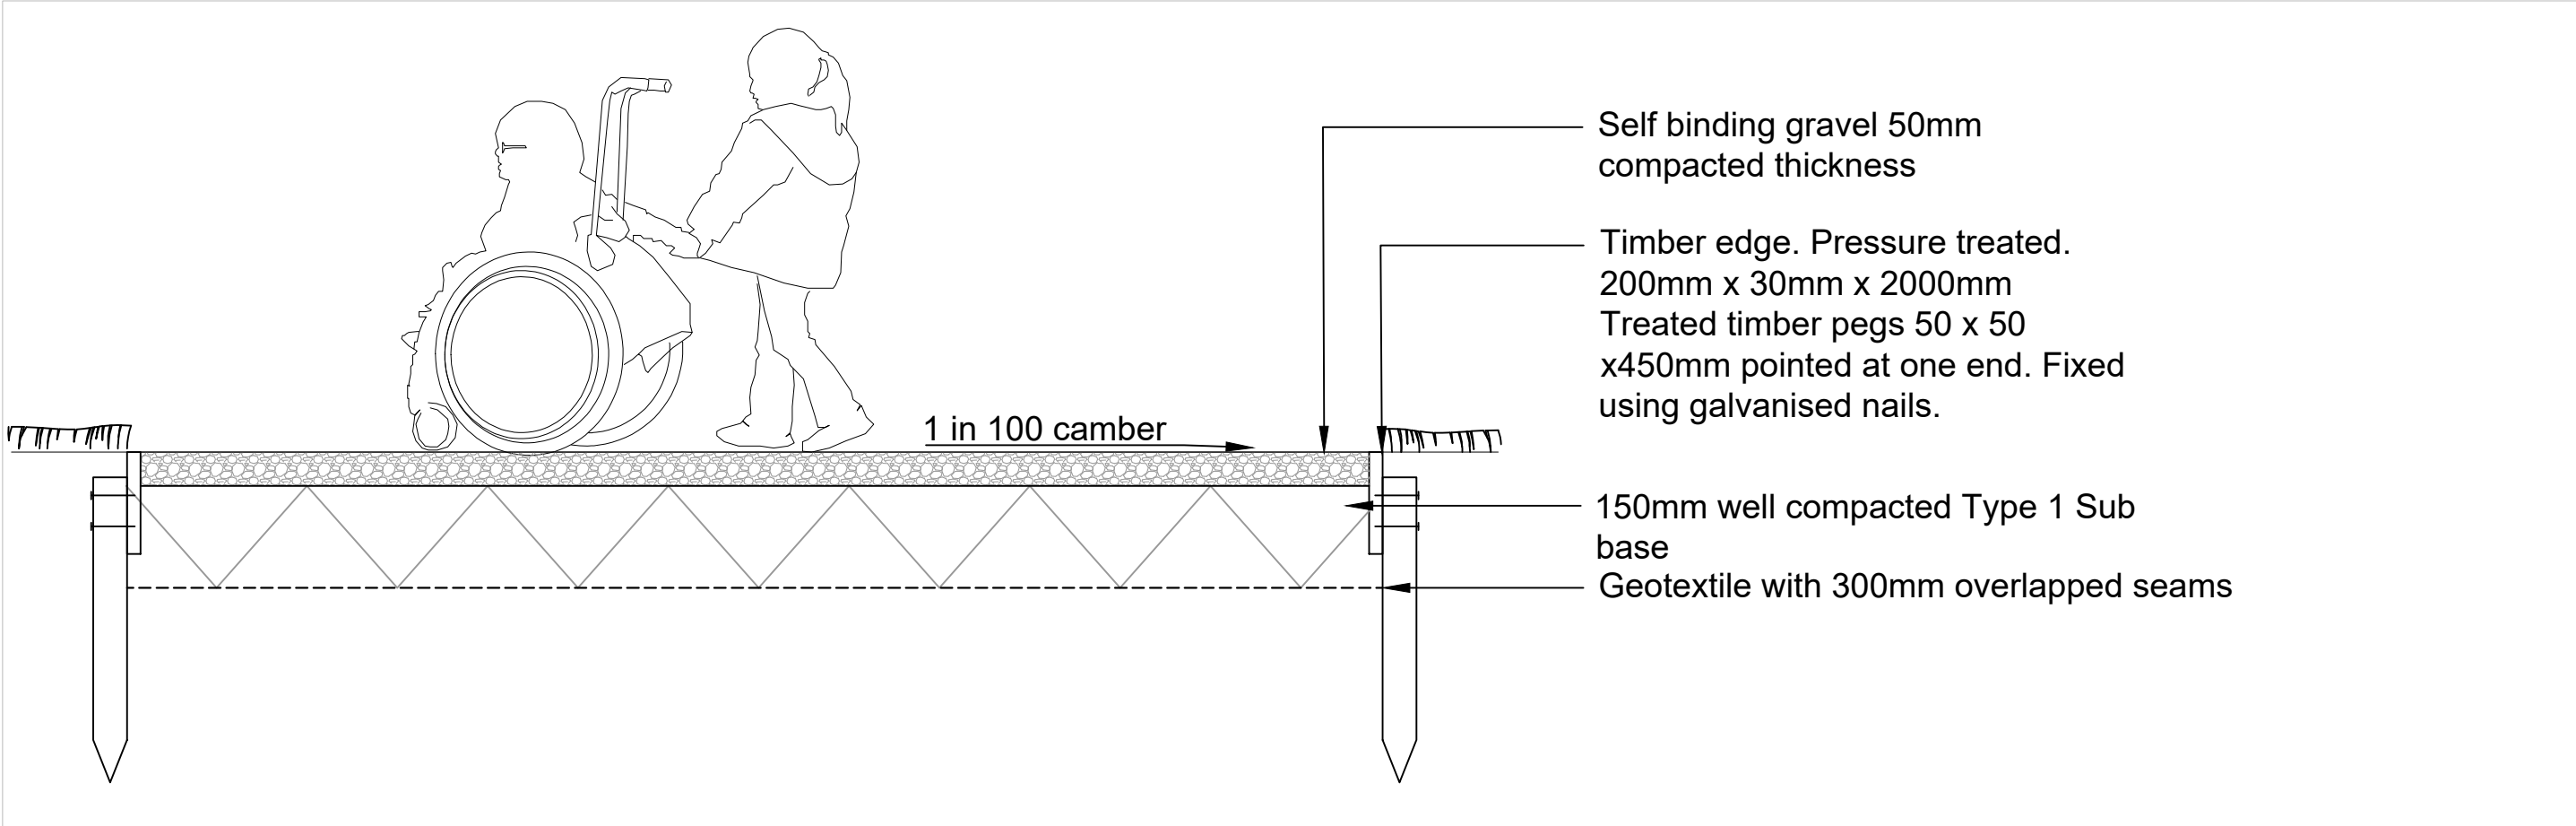

2. Self Binding Gravel Path - Typical Section  
Scale 1:10

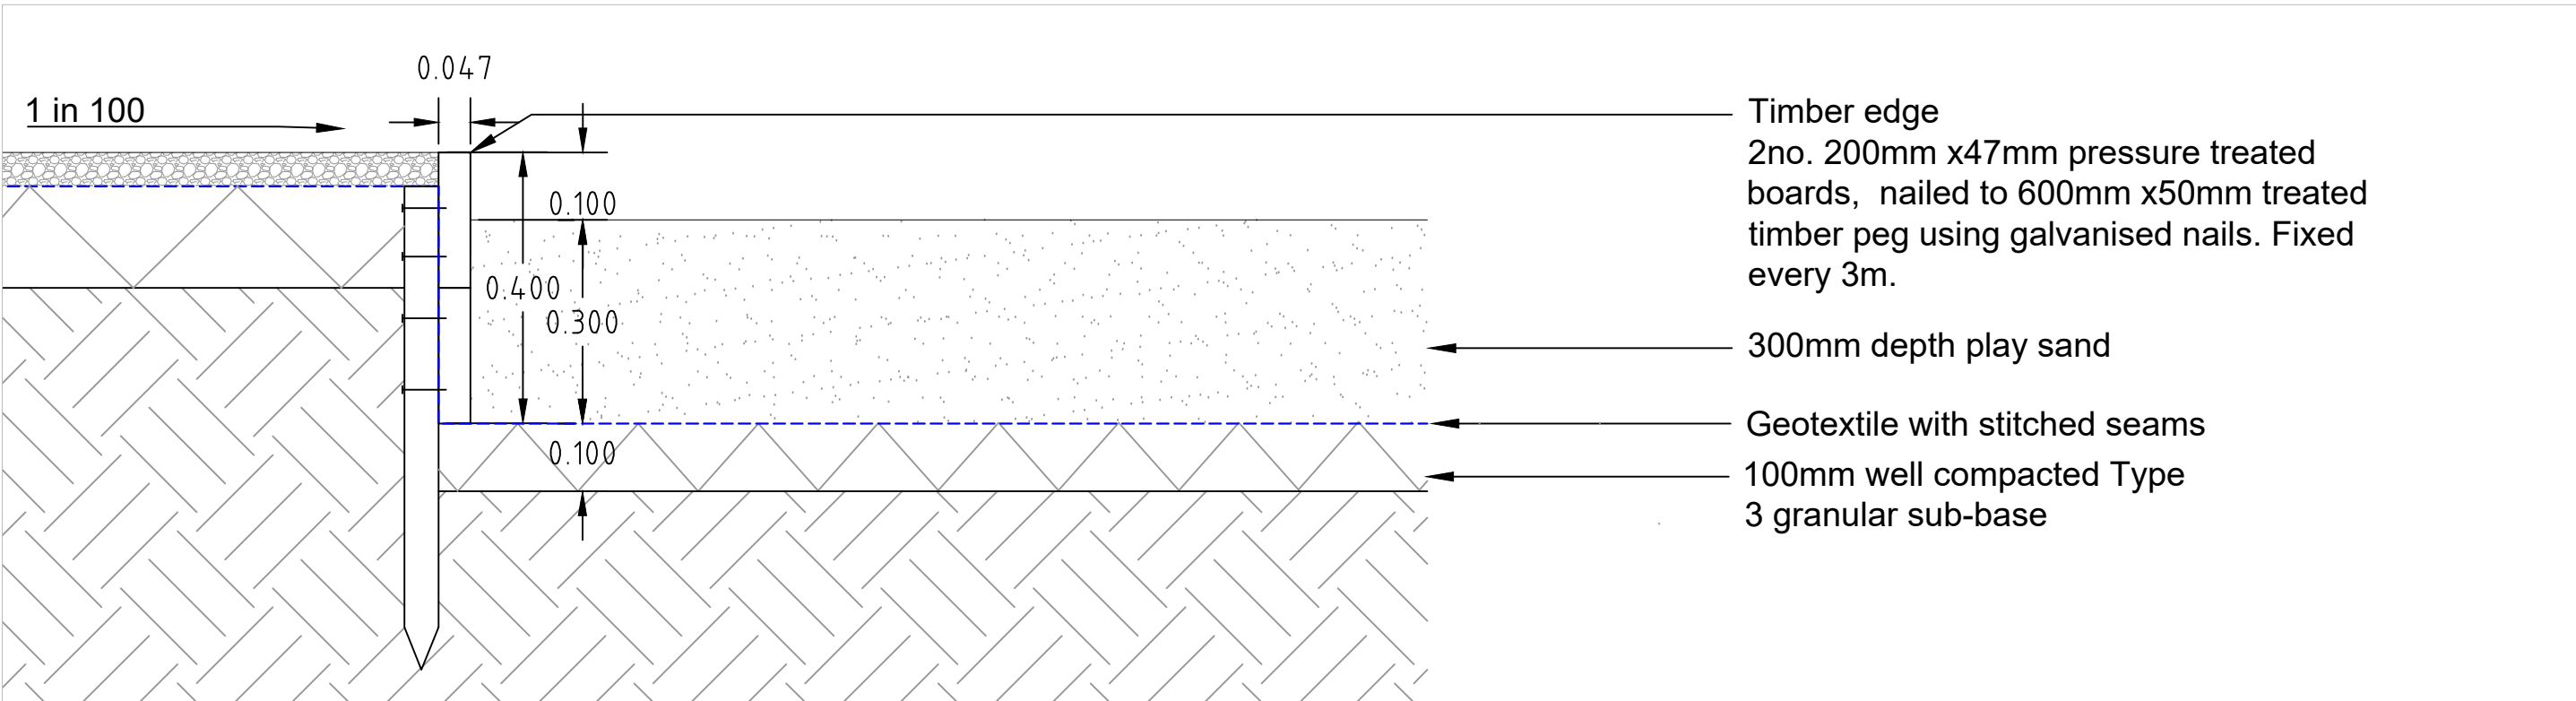

3. Sand Play Area with Timber Edging - Typical Section  
Scale 1:10

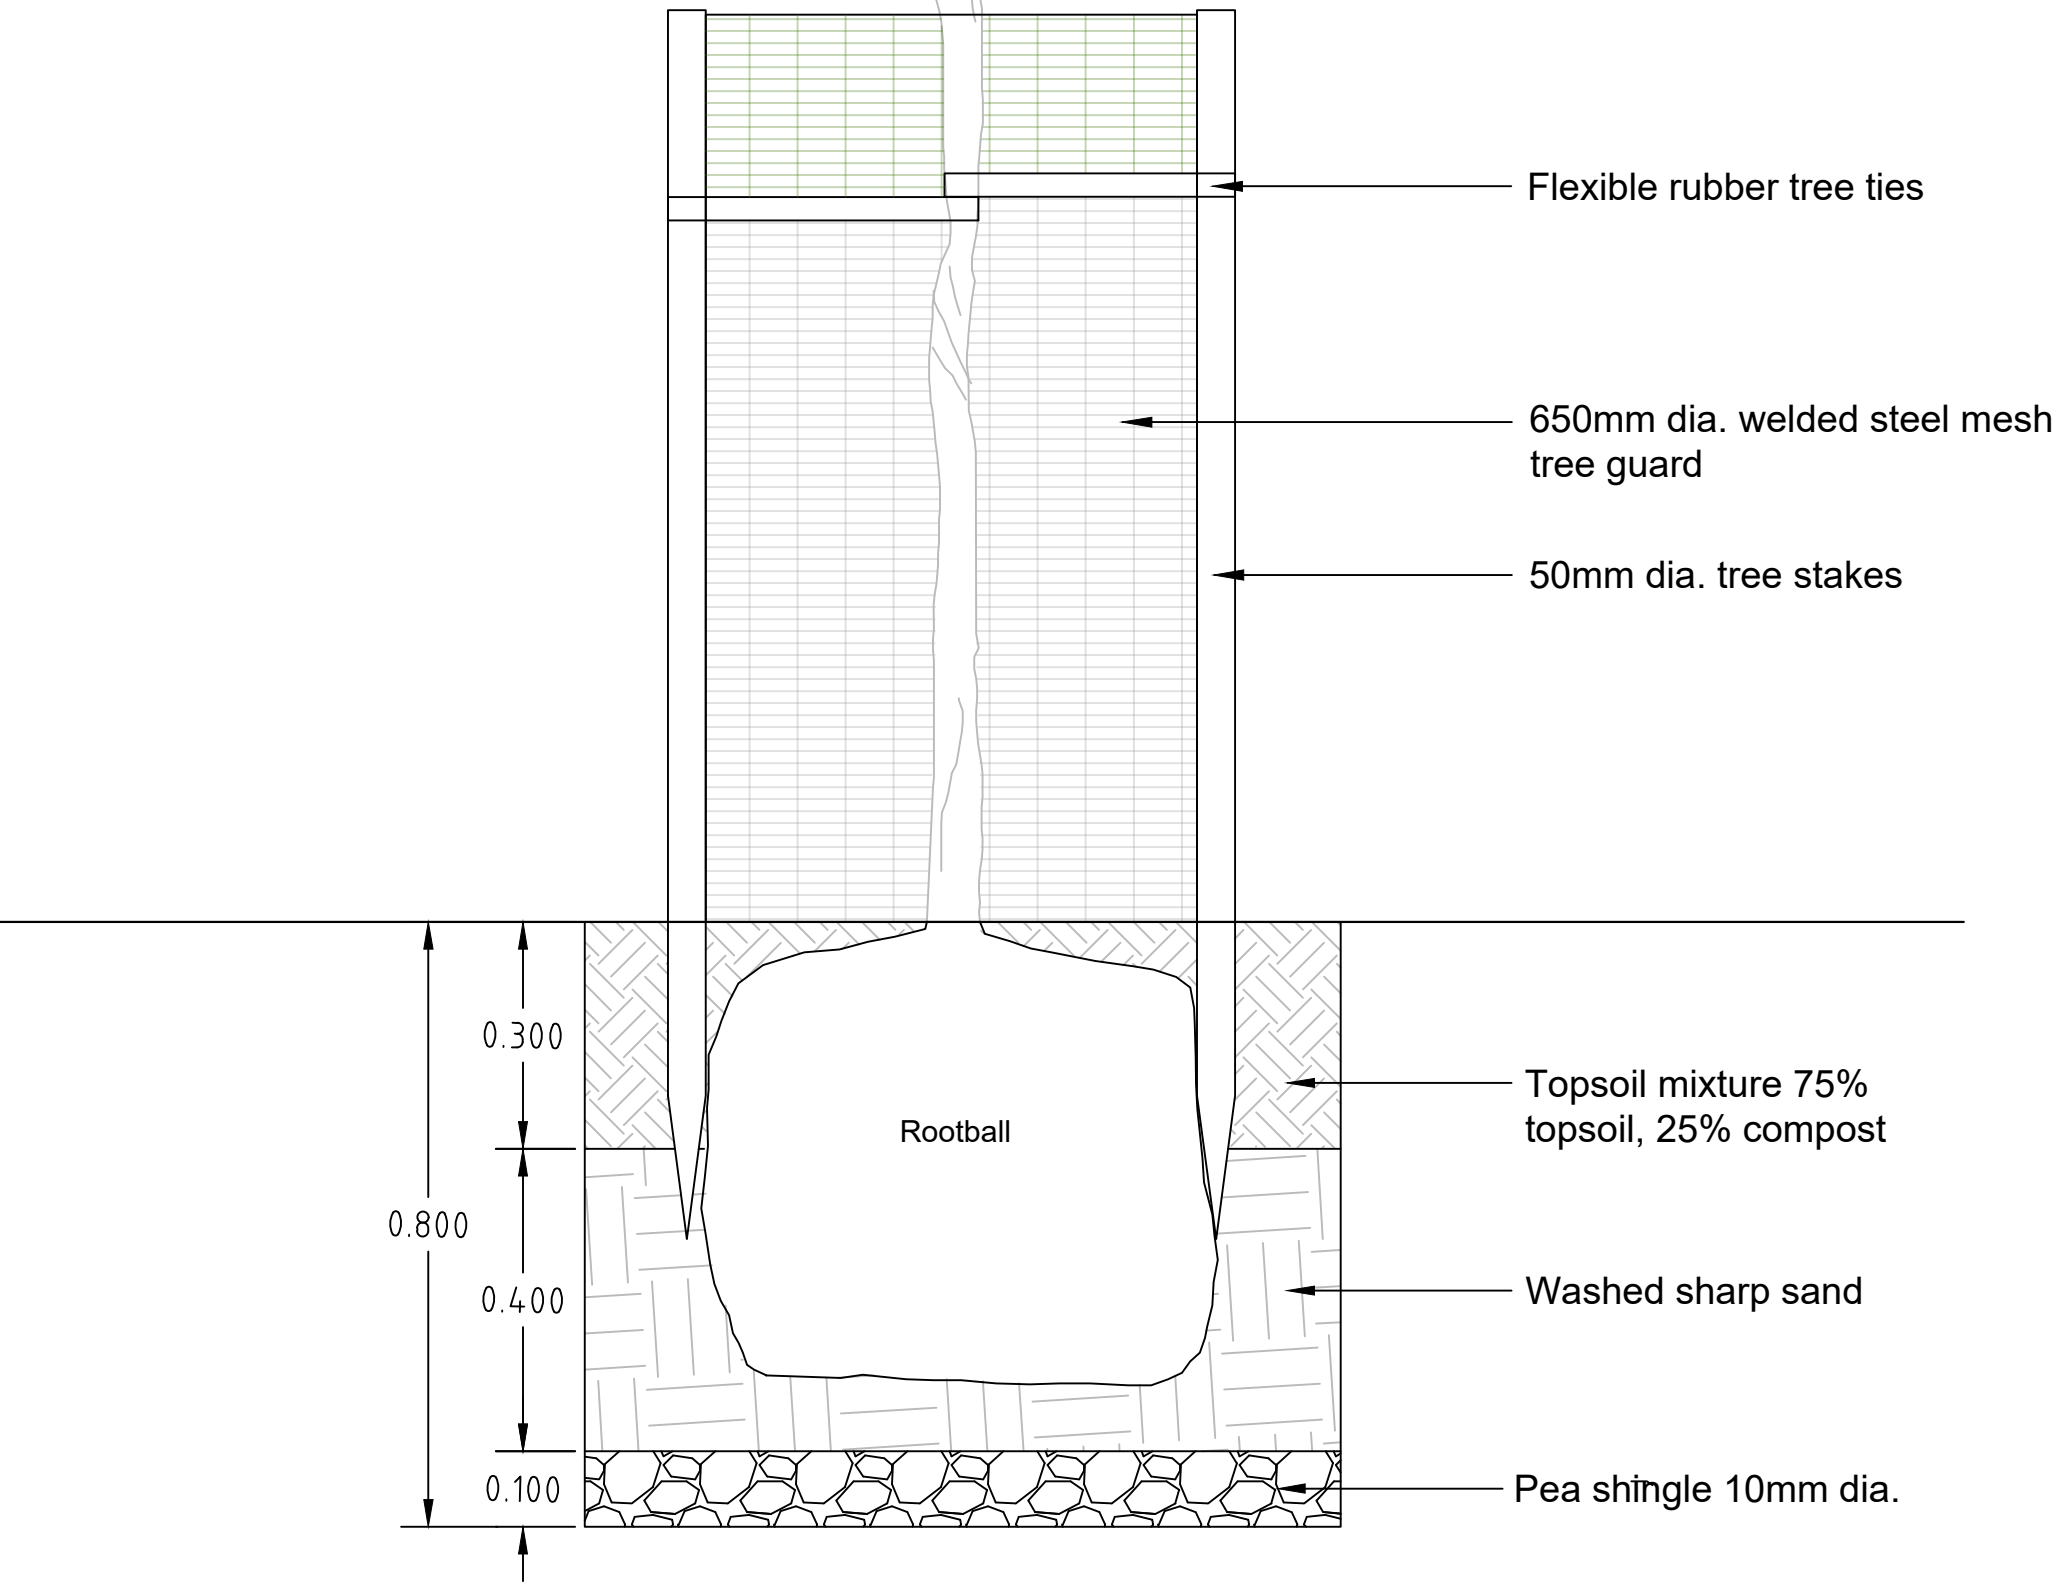

4. Tree Planting - Typical Section  
Scale 1:10

REVISION NOTES		
NOTES		
MEASUREMENTS IN METRES UNLESS OTHERWISE STATED		
<div><div><div></div><div>GROUNDWORK</div><div>EAST</div></div><div>Groundwork East Mill Green, Hatfield Hertfordshire, AL9 5PE TEL: 01707 260129 hertfordshire@groundwork.org.uk</div></div>		
This map is reproduced from Ordnance Survey material with the permission of Ordnance Survey on behalf of the controller of her Majesty's Stationery Office. Crown copyright. Unauthorised reproduction infringes Crown copyright and may lead to prosecution or civil proceedings.		
<div><div>0m0.5m</div><div>SCALE 1:5 at A1</div></div> <div><div>0m0.5m1.0m</div><div>SCALE 1:10 at A1</div></div>		
CLIENT Colney Heath Parish Council		
PROJECT ADDRESS Colney Heath, St Albans, AL4 0NP		
PROJECT TITLE Colney Heath Play Area		
DRAWING NAME Details		
DRAWING NUMBER 30119-V01-501		
DATE 03/2023	SCALE Various@A1	
DRAWN BY CB	CHECKED JW	REVISION