


KEY

- Pale Grey
(reference to be confirmed)
- Mid Grey
(reference to be confirmed)
- Dark Grey
(reference to be confirmed)

Paints to be Dulux Matt emulsion applied with fine roller

Rev:	Reason for issue:	Date:	Issue to:
For tender			

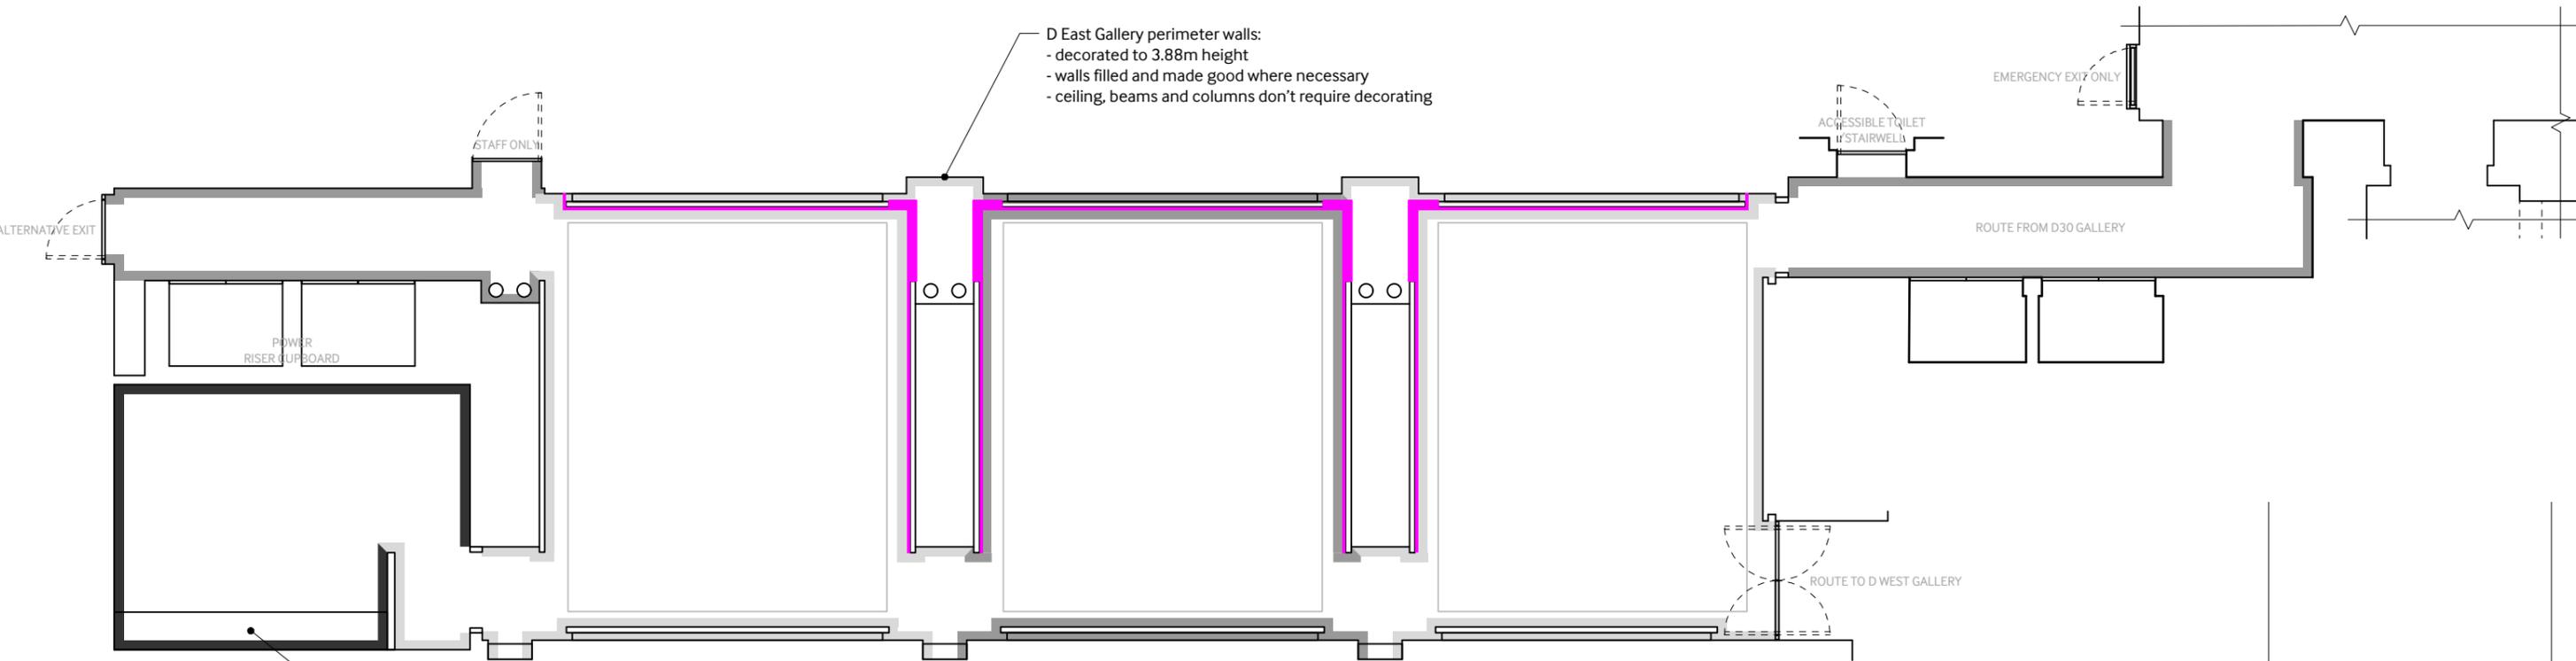

D East Gallery perimeter walls:
 - decorated to 3.88m height
 - walls filled and made good where necessary
 - ceiling, beams and columns don't require decorating

Existing bench is painted to Dark Grey
 Satinwood finish

- Notes:**
1. This drawing is not to be used for construction
 2. Drawings not to be scaled
 3. All dimensions to be checked on site
 4. All construction and shop drawings must be submitted for comment prior to commencement of any work.
 5. Building Regulations to be checked at the time of design and the appropriate internal/external specialists consulted.

Project title: Age of Terror	
	Drawn by: IWM Design Lambeth Road London SE1 6HZ T. 020 7091 3149
Date: 27 June 2017	Project No.: 16-0130
Drawing Title: Decoration D East	Scale @ A3: 1:100
Drawing No.: 12	Revision:

Decoration
 D East Gallery
 Scale 1:100