



# Shepherds Patch - Exisiting Plan Arrangement Sheet 1A

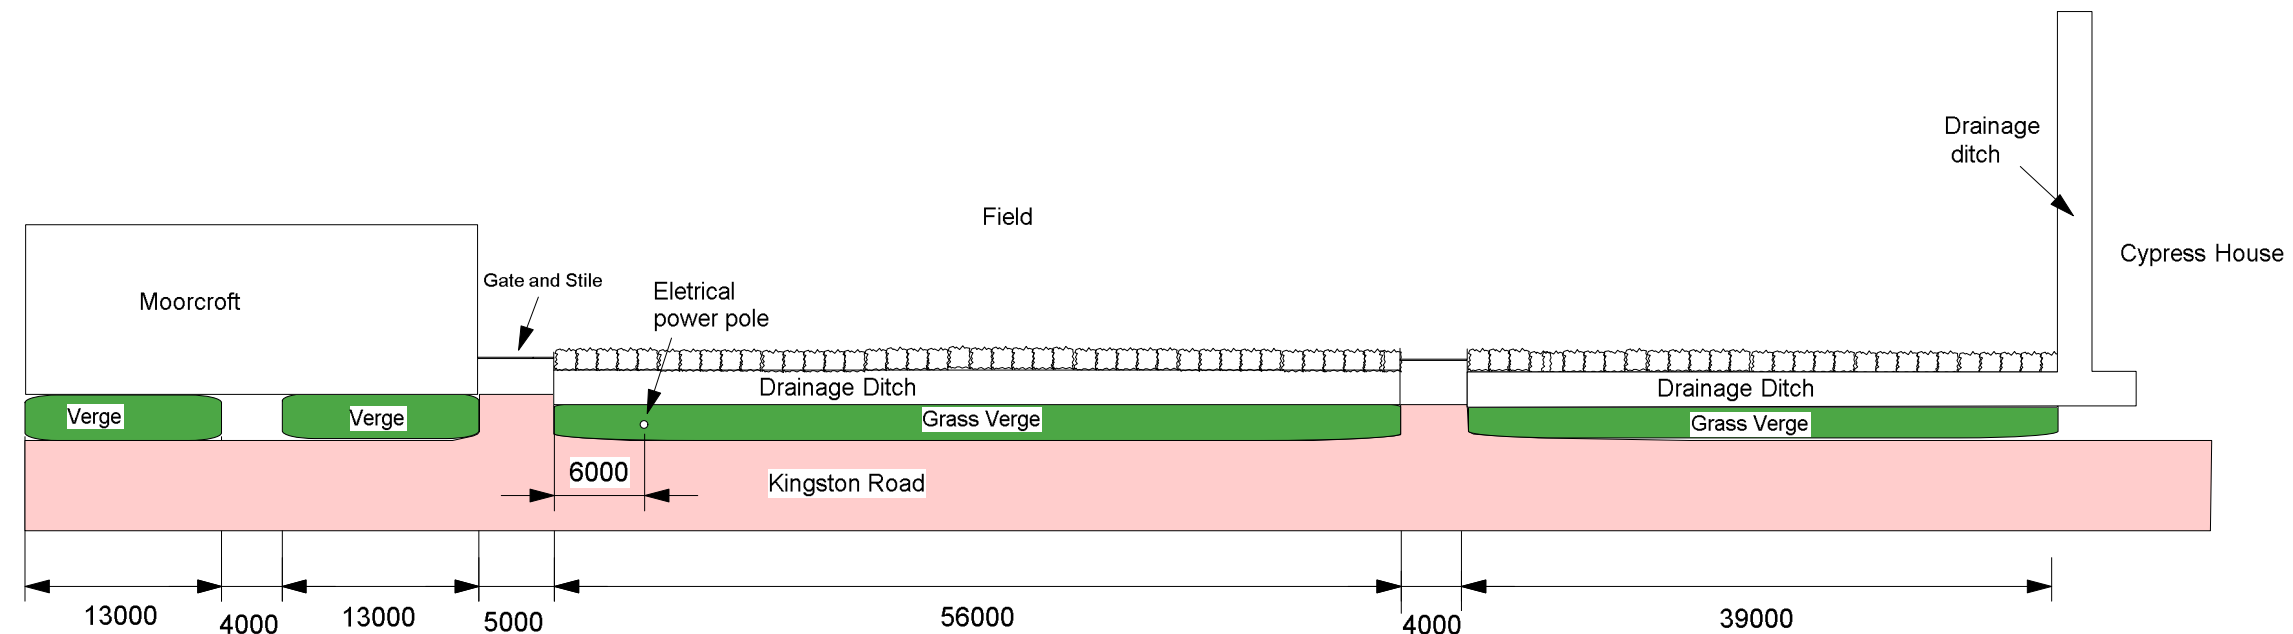

Scale 1:500@A3

## Elevation

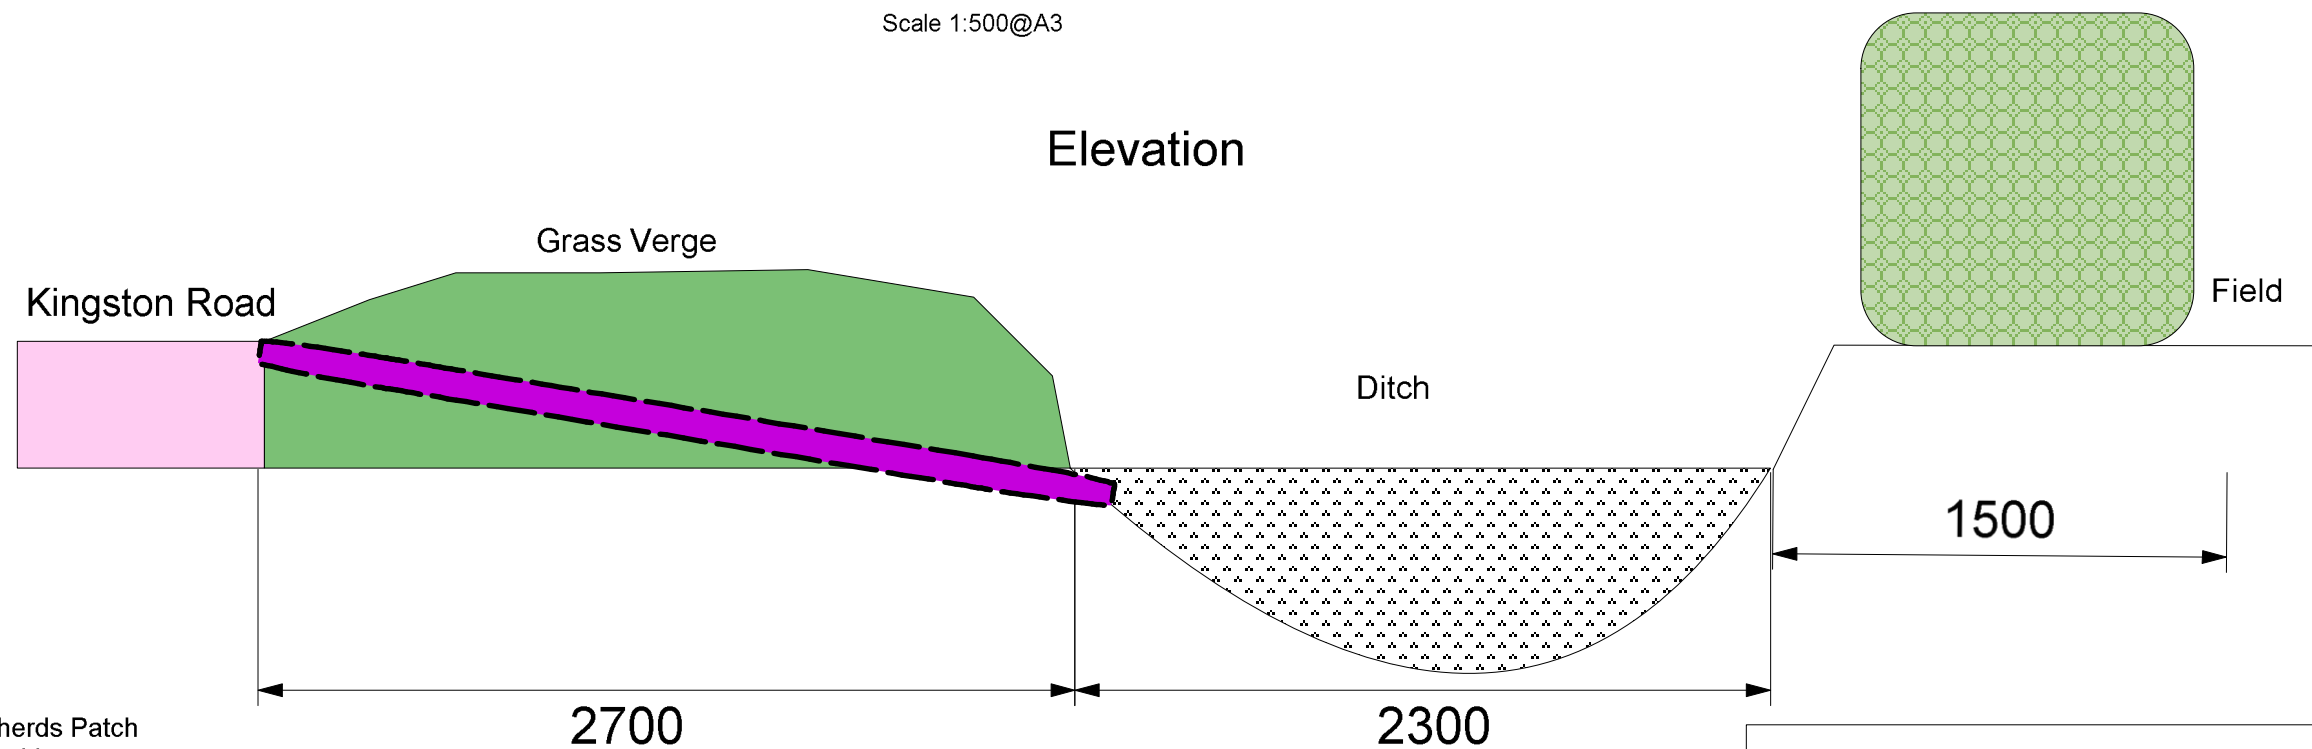

Scale 1:25@A3

Project: Shepherds Patch  
verge side  
parking  
Title: **Existing Layout  
and elevation**

Date: November 2018  
Scale: SPVP09  
Drwg No: Initial  
Drawn: Checked:

Comments:  
-Vehicles parking on the highway/verge which impedes traffic flow  
-Grass verge and drainage gullys are being destroyed  
-Drainage ditch and hedge are very overgrown.