

**TOPOGRAPHICAL AND UTILITY SURVEY  
LOCATIONS 5 AND 6**

OS GRID REF  
464119, 258866

LOCATION 5 (234m<sup>2</sup>)  
TOPOGRAPHICAL & UTILITY SURVEY FULL WIDTH OF THE  
CARRAIGWAY AND VERGES TO THE BACK OF THE HIGHWAY  
BOUNDARY, SOME CLEARANCE OF VEGETATION MAY BE REQUIRED.

OS GRID REF  
464130, 258782

OS GRID REF  
464160, 258734

LOCATION 6 (920m<sup>2</sup>)  
TOPOGRAPHICAL & UTILITY SURVEY FULL WIDTH OF THE  
CARRAIGWAY AND VERGES TO THE BACK OF THE HIGHWAY  
BOUNDARY, SOME CLEARANCE OF VEGETATION MAY BE REQUIRED.


**Notes:**

1. REFER TO WORKS SPECIFICATION FOR FURTHER DETAILS.
2. THE CONTRACTOR IS TO FAMILIARISE AND ALLOW FOR ANY REQUIREMENTS IN THE ENVIRONMENTAL DOCUMENTATION.
3. REFER TO THE UTILITY SEARCH AND STATUTORY UNDERTAKERS DRAWING.
4. SURVEY CONTRACTOR TO ASCERTAIN THE NUMBER AND LOCATIONS FOR TRIAL HOLES TO ACHIEVE TYPE A UTILITY SURVEY (UNDERGROUND STATS HAVE BEEN INDICATED ON THIS DRAWING FOR INFORMATION).

**Key:**



EXTENTS OF TOPOGRAPHICAL & UTILITY SURVEY (LOCATIONS 5 AND 6. AREA: 1154m<sup>2</sup>)  
2NO. SOIL SAMPLES TO BE TAKEN FROM LOCATION 5 AND 6 (4 SAMPLES TOTAL) (EITHER SIDE OF THE ROAD)

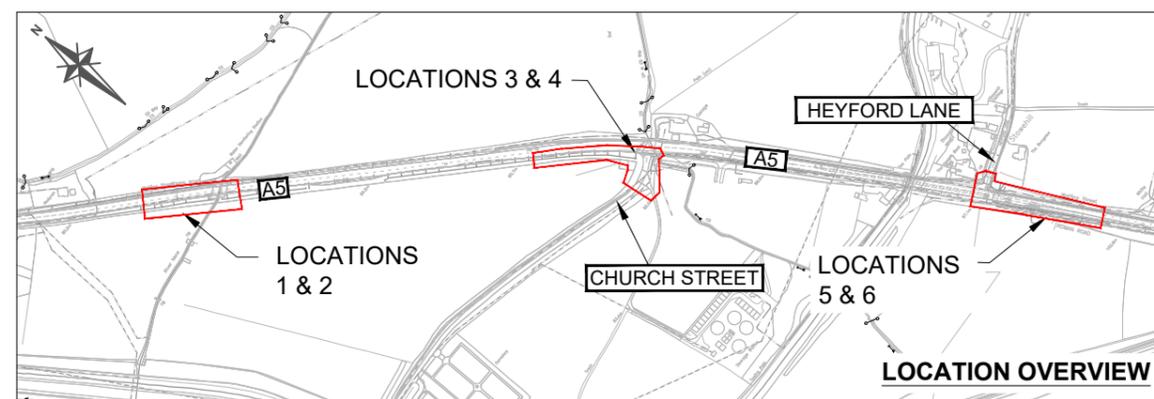

**Area 7**  
Stirling House  
Lakeside Court, Osier Drive  
Sherwood Business Park,  
Nottingham,  
NG15 0DS  
Tel : +44 (0)300 4707500  
Email : area7enquiries@highwaysengland.co.uk  
Web : www.highwaysengland.co.uk

C1	LN	CB	CB	18/09/19	ISSUED FOR TENDER
Rev	By	Chk	App	Date	Description
<b>PRELIMINARY</b>					

Project  
**A5 SAFETY SCHEMES SURVEYS**

Drawing No.  
PIN HE564883 - HE - VGN -

Drawing  
**A5 WEEDON BEC TECHNICAL SURVEYS 2 OF 2**

Type Role Number  
- DE - Z - 0000 06

Revision  
**C1**

Project Ref  
**564883**

Drawn : LN Date: 18/09/19  
Designed : LN Date: 18/09/19  
Checked : CB Date: 18/09/19  
Approved : ET Date: 18/09/19  
Drawing Scale: 1:500 Sheet Size A3