


David Smith Associates

Consulting Structural & Civil Engineers

8 Duncan Close, Moulton Park
Northampton NN3 6WL

Tel: (01604)782620 Fax: (01604)782629

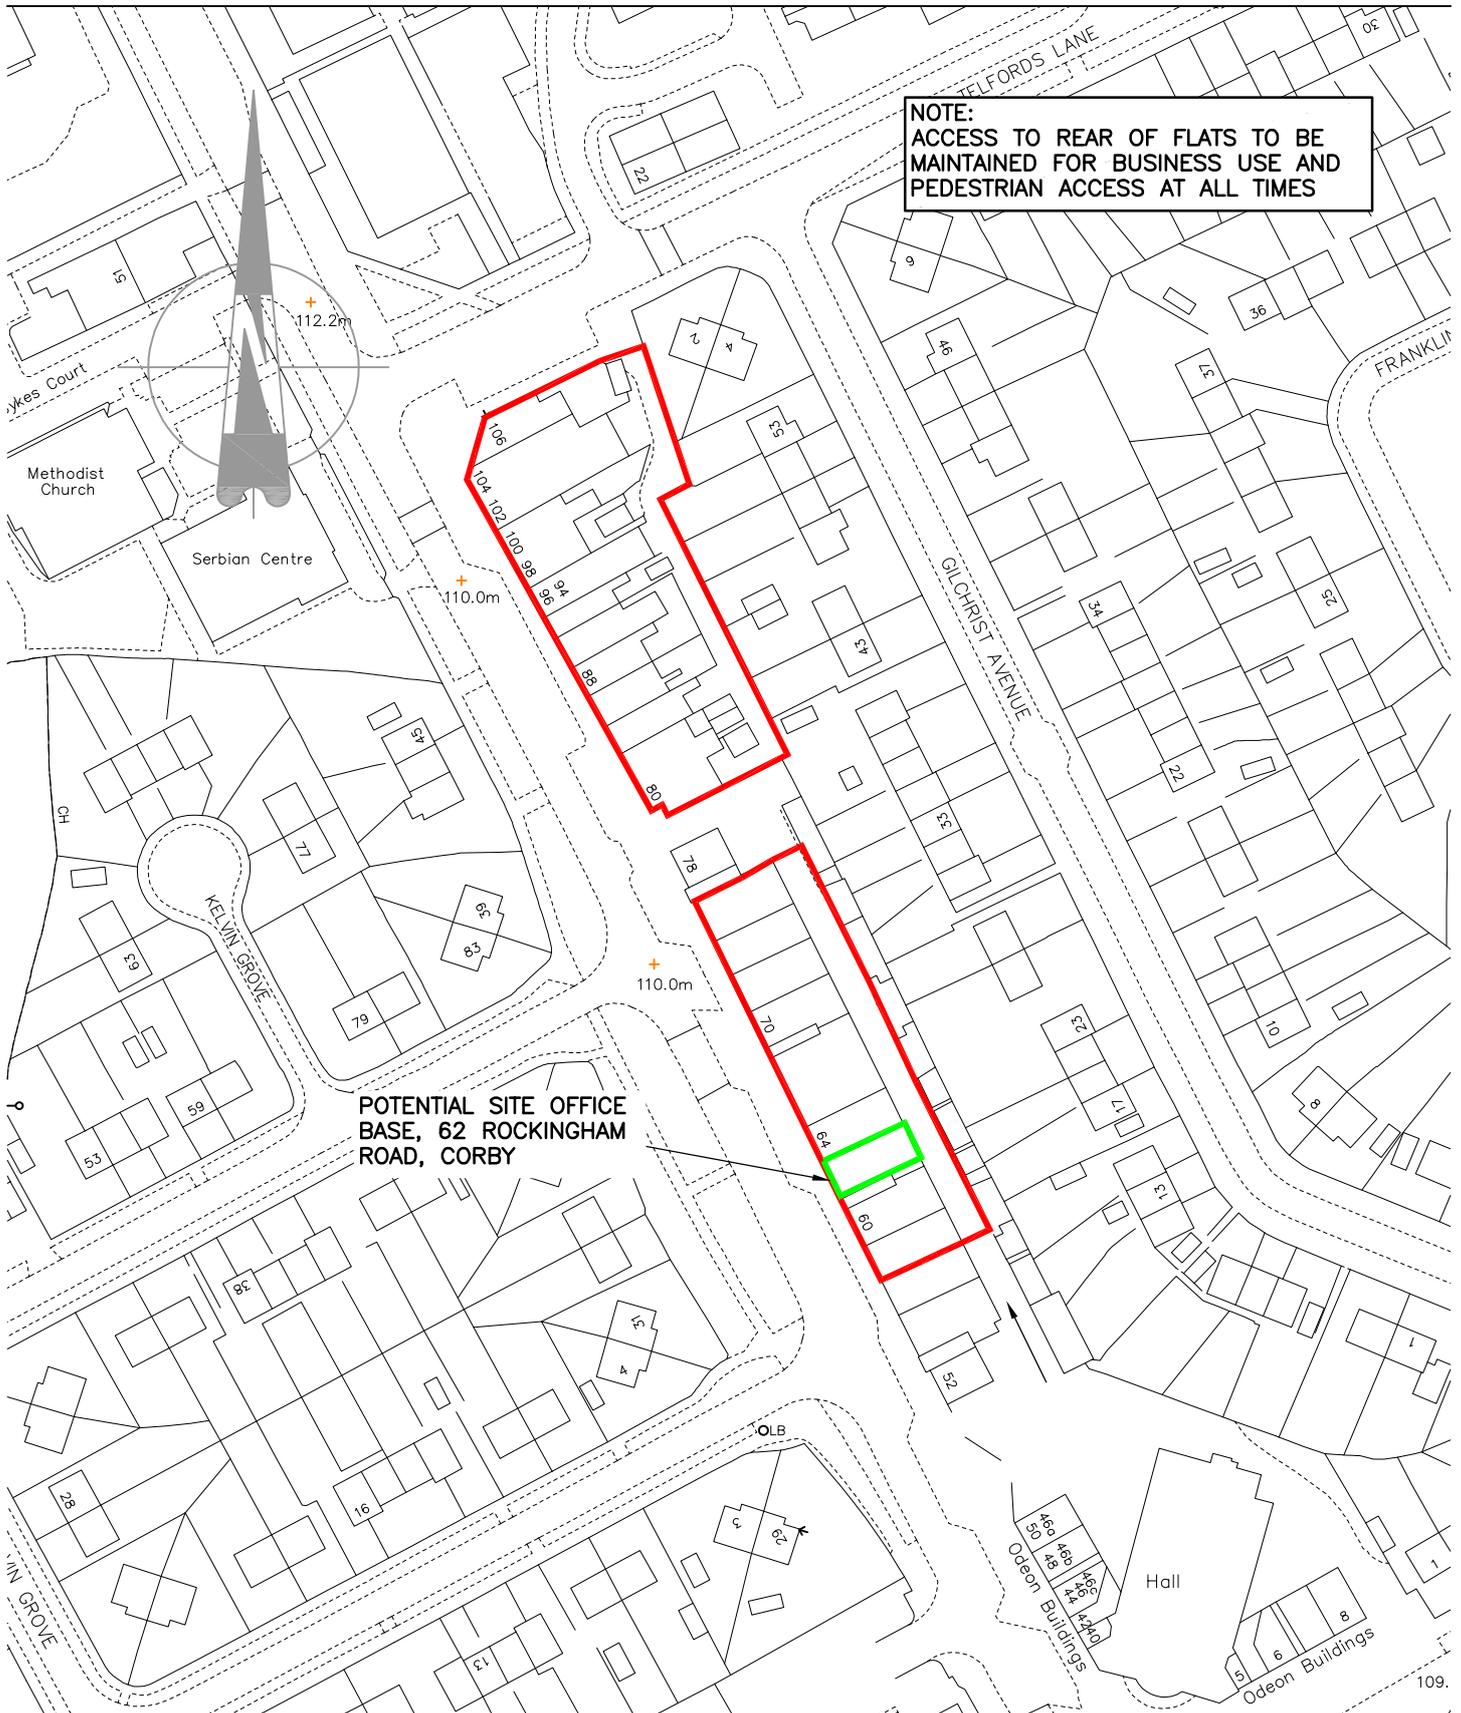

Contract	CORBY ROCKINGHAM ROAD FLATS	Drawing No.	53	Date	17.08.18
Drawing Title	AREA PLAN	Drawn By	JC	Scale	1:1250