

**RESIDUAL DESIGN HAZARDS**

THE FOLLOWING HAS BEEN COLLECTED FROM THE PRE-CONSTRUCTION INFORMATION AND HIGHLIGHTS KNOWN RESIDUAL HAZARDS.

**KEY**

HS-# = HEALTH AND SAFETY RISK REFERENCE NUMBER  
E-# = ENVIRONMENT RISK REFERENCE NUMBER

HS-01 - OVERHEAD ELECTRICITY CABLES  
HS-02 - GAS PIPELINE  
HS-03 - OVERBRIDGE  
HS-04 - WATERCOURSE  
HS-05 - UNDERBRIDGE

- NOTES**
- THIS IS A C.A.D. DRAWING AND SHOULD NOT BE AMENDED BY HAND.
  - DO NOT SCALE FROM THIS DRAWING. USE STATED DIMENSIONS ONLY. ALL DIMENSIONS ARE IN METRES UNLESS OTHERWISE STATED.
  - THIS DRAWING SHOULD BE PRINTED AND READ IN COLOUR ONLY.
  - THE UTILITIES INDICATED ON THIS DRAWING HAS BEEN PREPARED FOR INFORMATION ONLY AND IS NOT TO BE USED FOR CONSTRUCTION/SITE INVESTIGATION OR LOCATING SERVICES.
  - THE LOCATION OF ALL SERVICES MUST BE CONFIRMED WITH THE RELEVANT SERVICE PROVIDER PRIOR TO UNDERTAKING ANY WORKS. THE CONTRACTORS ATTENTION IS DRAWN TO THE POSSIBILITY OF COMMUNICATIONS CABLE BEING LOCATED WITHIN THE FILTER MEDIA MATERIAL. AN NRTS SURVEY IS REQUIRED PRIOR TO ANY EXCAVATION WORKS BEING UNDERTAKEN.
  - KIER TAKES NO RESPONSIBILITY FOR THE ACCURACY OR COMPLETENESS OF THE INFORMATION SHOWN ON THIS DRAWING, WHICH HAS BEEN COMPILED FROM PLANS PROVIDED BY THE UTILITY COMPANIES.

**STATS KEY**

TELEPHONE UNDERGROUND	---
WATER SUPPLIES	---
MOTORWAY COMMS	---
ELECTRICITY OVERHEAD	---
MARKER NODES	●
TRAFFIC LOOPS	□

THIS MAP IS REPRODUCED FROM ORDNANCE SURVEY MATERIAL WITH THE PERMISSION OF ORDNANCE SURVEY ON BEHALF OF THE CONTROLLER OF HER MAJESTY'S STATIONERY OFFICE © CROWN COPYRIGHT. UNAUTHORISED REPRODUCTION INFRINGES CROWN COPYRIGHT AND MAY LEAD TO PROSECUTION OR CIVIL PROCEEDINGS. AL 100030649 2021



CLIENT

SCHEME NAME

570131D VRS GATEWAY 1A STUDY 2020-2021  
SCHEME 607 M5 J25 TO J26 MP 207.5-217.5


DRAWING TITLE

LOCATION PLAN  
(SHEET 2 OF 11)

DRAWN : SB	SCALE : 1:500	DRAWING STATUS
DESIGN : SB	DIMENSIONS : m	WORK IN PROGRESS
CHKD : SC	ORIG DWG SIZE: A1	PRELIMINARY DRAWING ✓
APPD : SR	COPYRIGHT © KIER	EXTERNAL ISSUE
DATE : 28/01/21		AS-BUILT
SUITABILITY: S2	FOR INFORMATION	

P2	SCHEME SCOPE REDUCTION	GR	MRO	29/06/2021
P1	FIRST ISSUE	SC	SR	28/01/2021
REV	DETAILS	CHKD	APPD	DATE
DRAWING NUMBER				
PROJECT   ORIGINATOR   VOLUME				
HE570131D - KIER - HRR				
M5_207.5_217.5 - DE - CH - 0001-02				
LOCATION   TYPE   ROLE   NUMBER				
				SCHEME REFERENCE No. HE570131
				REVISION P 2



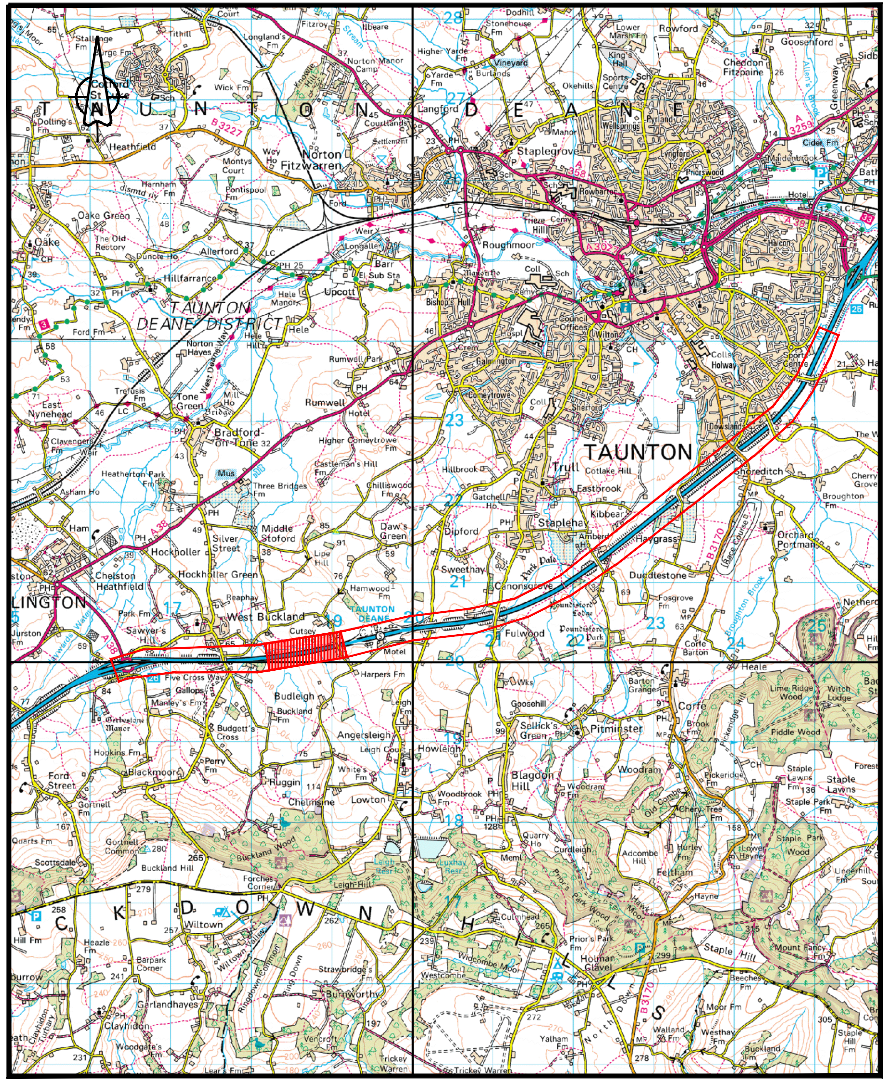


LOCATION PLAN  
NTS

RESIDUAL DESIGN HAZARDS

THE FOLLOWING HAS BEEN COLLECTED FROM THE PRE-CONSTRUCTION INFORMATION AND HIGHLIGHTS KNOWN RESIDUAL HAZARDS.

KEY  HS-# = HEALTH AND SAFETY RISK REFERENCE NUMBER  
E-# = ENVIRONMENT RISK REFERENCE NUMBER

- HS-01 - OVERHEAD ELECTRICITY CABLES
- HS-02 - GAS PIPELINE
- HS-03 - OVERBRIDGE
- HS-04 - WATERCOURSE
- HS-05 - UNDERBRIDGE

NOTES

1. THIS IS A C.A.D. DRAWING AND SHOULD NOT BE AMENDED BY HAND.
2. DO NOT SCALE FROM THIS DRAWING; USE STATED DIMENSIONS ONLY. ALL DIMENSIONS ARE IN METRES UNLESS OTHERWISE STATED.
3. THIS DRAWING SHOULD BE PRINTED AND READ IN COLOUR ONLY.
4. THE UTILITIES INDICATED ON THIS DRAWING HAS BEEN PREPARED FOR INFORMATION ONLY AND IS NOT TO BE USED FOR CONSTRUCTION/SITE INVESTIGATION OR LOCATING SERVICES.
5. THE LOCATION OF ALL SERVICES MUST BE CONFIRMED WITH THE RELEVANT SERVICE PROVIDER PRIOR TO UNDERTAKING ANY WORKS. THE CONTRACTORS ATTENTION IS DRAWN TO THE POSSIBILITY OF COMMUNICATIONS CABLE BEING LOCATED WITHIN THE FILTER MEDIA MATERIAL; AN NRTS SURVEY IS REQUIRED PRIOR TO ANY EXCAVATION WORKS BEING UNDERTAKEN.
6. KIER TAKES NO RESPONSIBILITY FOR THE ACCURACY OR COMPLETENESS OF THE INFORMATION SHOWN ON THIS DRAWING, WHICH HAS BEEN COMPILED FROM PLANS PROVIDED BY THE UTILITY COMPANIES.

STATS KEY

- TELEPHONE UNDERGROUND
- ELECTRICITY UNDERGROUND
- MOTORWAY COMMS
- MARKER NODES
- TRAFFIC LOOPS

THIS MAP IS REPRODUCED FROM ORDNANCE SURVEY MATERIAL WITH THE PERMISSION OF ORDNANCE SURVEY ON BEHALF OF THE CONTROLLER OF HER MAJESTY'S STATIONERY OFFICE © CROWN COPYRIGHT. UNAUTHORISED REPRODUCTION INFRINGES CROWN COPYRIGHT AND MAY LEAD TO PROSECUTION OR CIVIL PROCEEDINGS. AL 100030649 2021

P2	SCHEME SCOPE REDUCTION		GR	MRO	29/06/2021
P1	FIRST ISSUE		SC	SR	28/01/2021
REV	DETAILS		CHKD	APPD	DATE
DRAWING NUMBER					SCHEME REFERENCE No. HE570131
PROJECT		ORIGINATOR	VOLUME		
HE570131D -		KIER	HRR		
M5_207.5_217.5 -		DE - CH -	0001-03		REVISION P 2
LOCATION	TYPE	ROLE	NUMBER		

CLIENT



AGENT



SCHEME NAME

570131D VRS GATEWAY 1A STUDY 2020-2021  
SCHEME 607 M5 J25 TO J26 MP 207.5-217.5

DRAWING TITLE

LOCATION PLAN  
(SHEET 3 OF 11)

DRAWN : SB

DESIGN : SB

CHKD : SC

APPD : SR

DATE : 28/01/21

SUITABILITY: S2

SCALE :

1:500

DIMENSIONS :

m

ORIG DWG SIZE :

A1

COPYRIGHT © KIER

FOR INFORMATION

DRAWING STATUS



WORK IN PROGRESS

PRELIMINARY DRAWING

EXTERNAL ISSUE

AS-BUILT



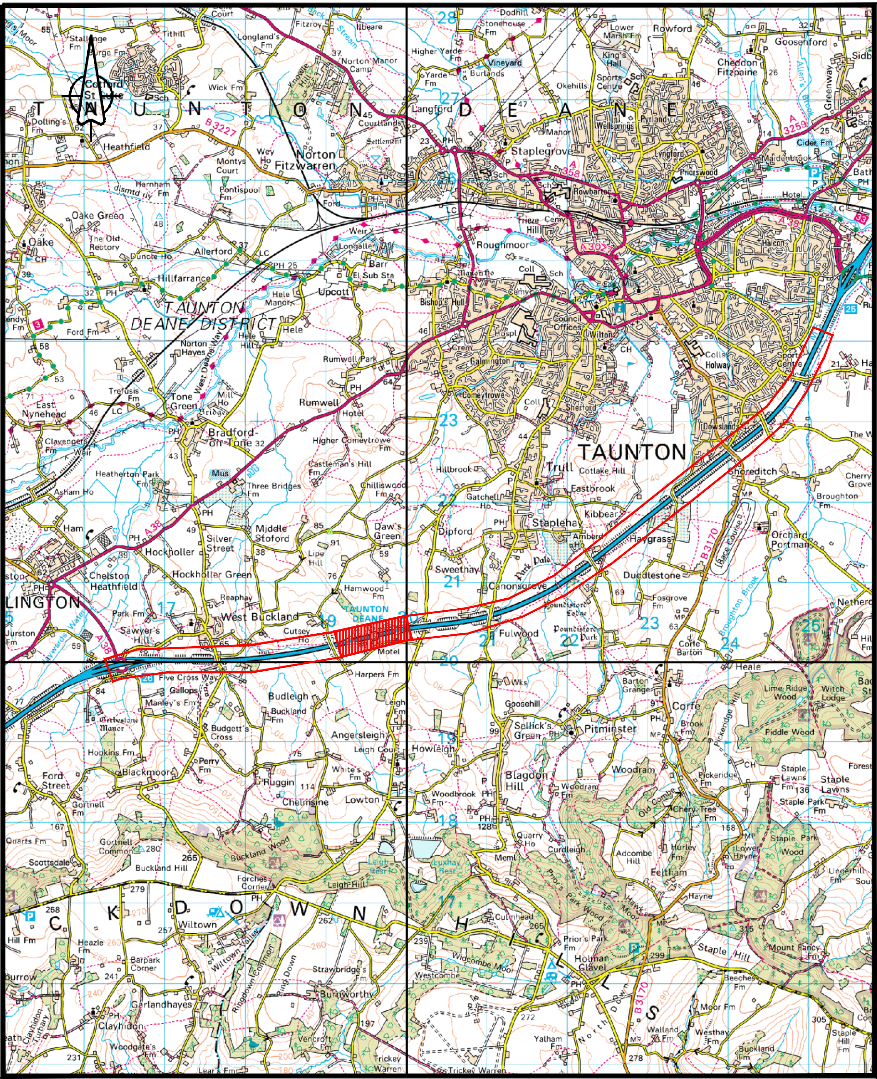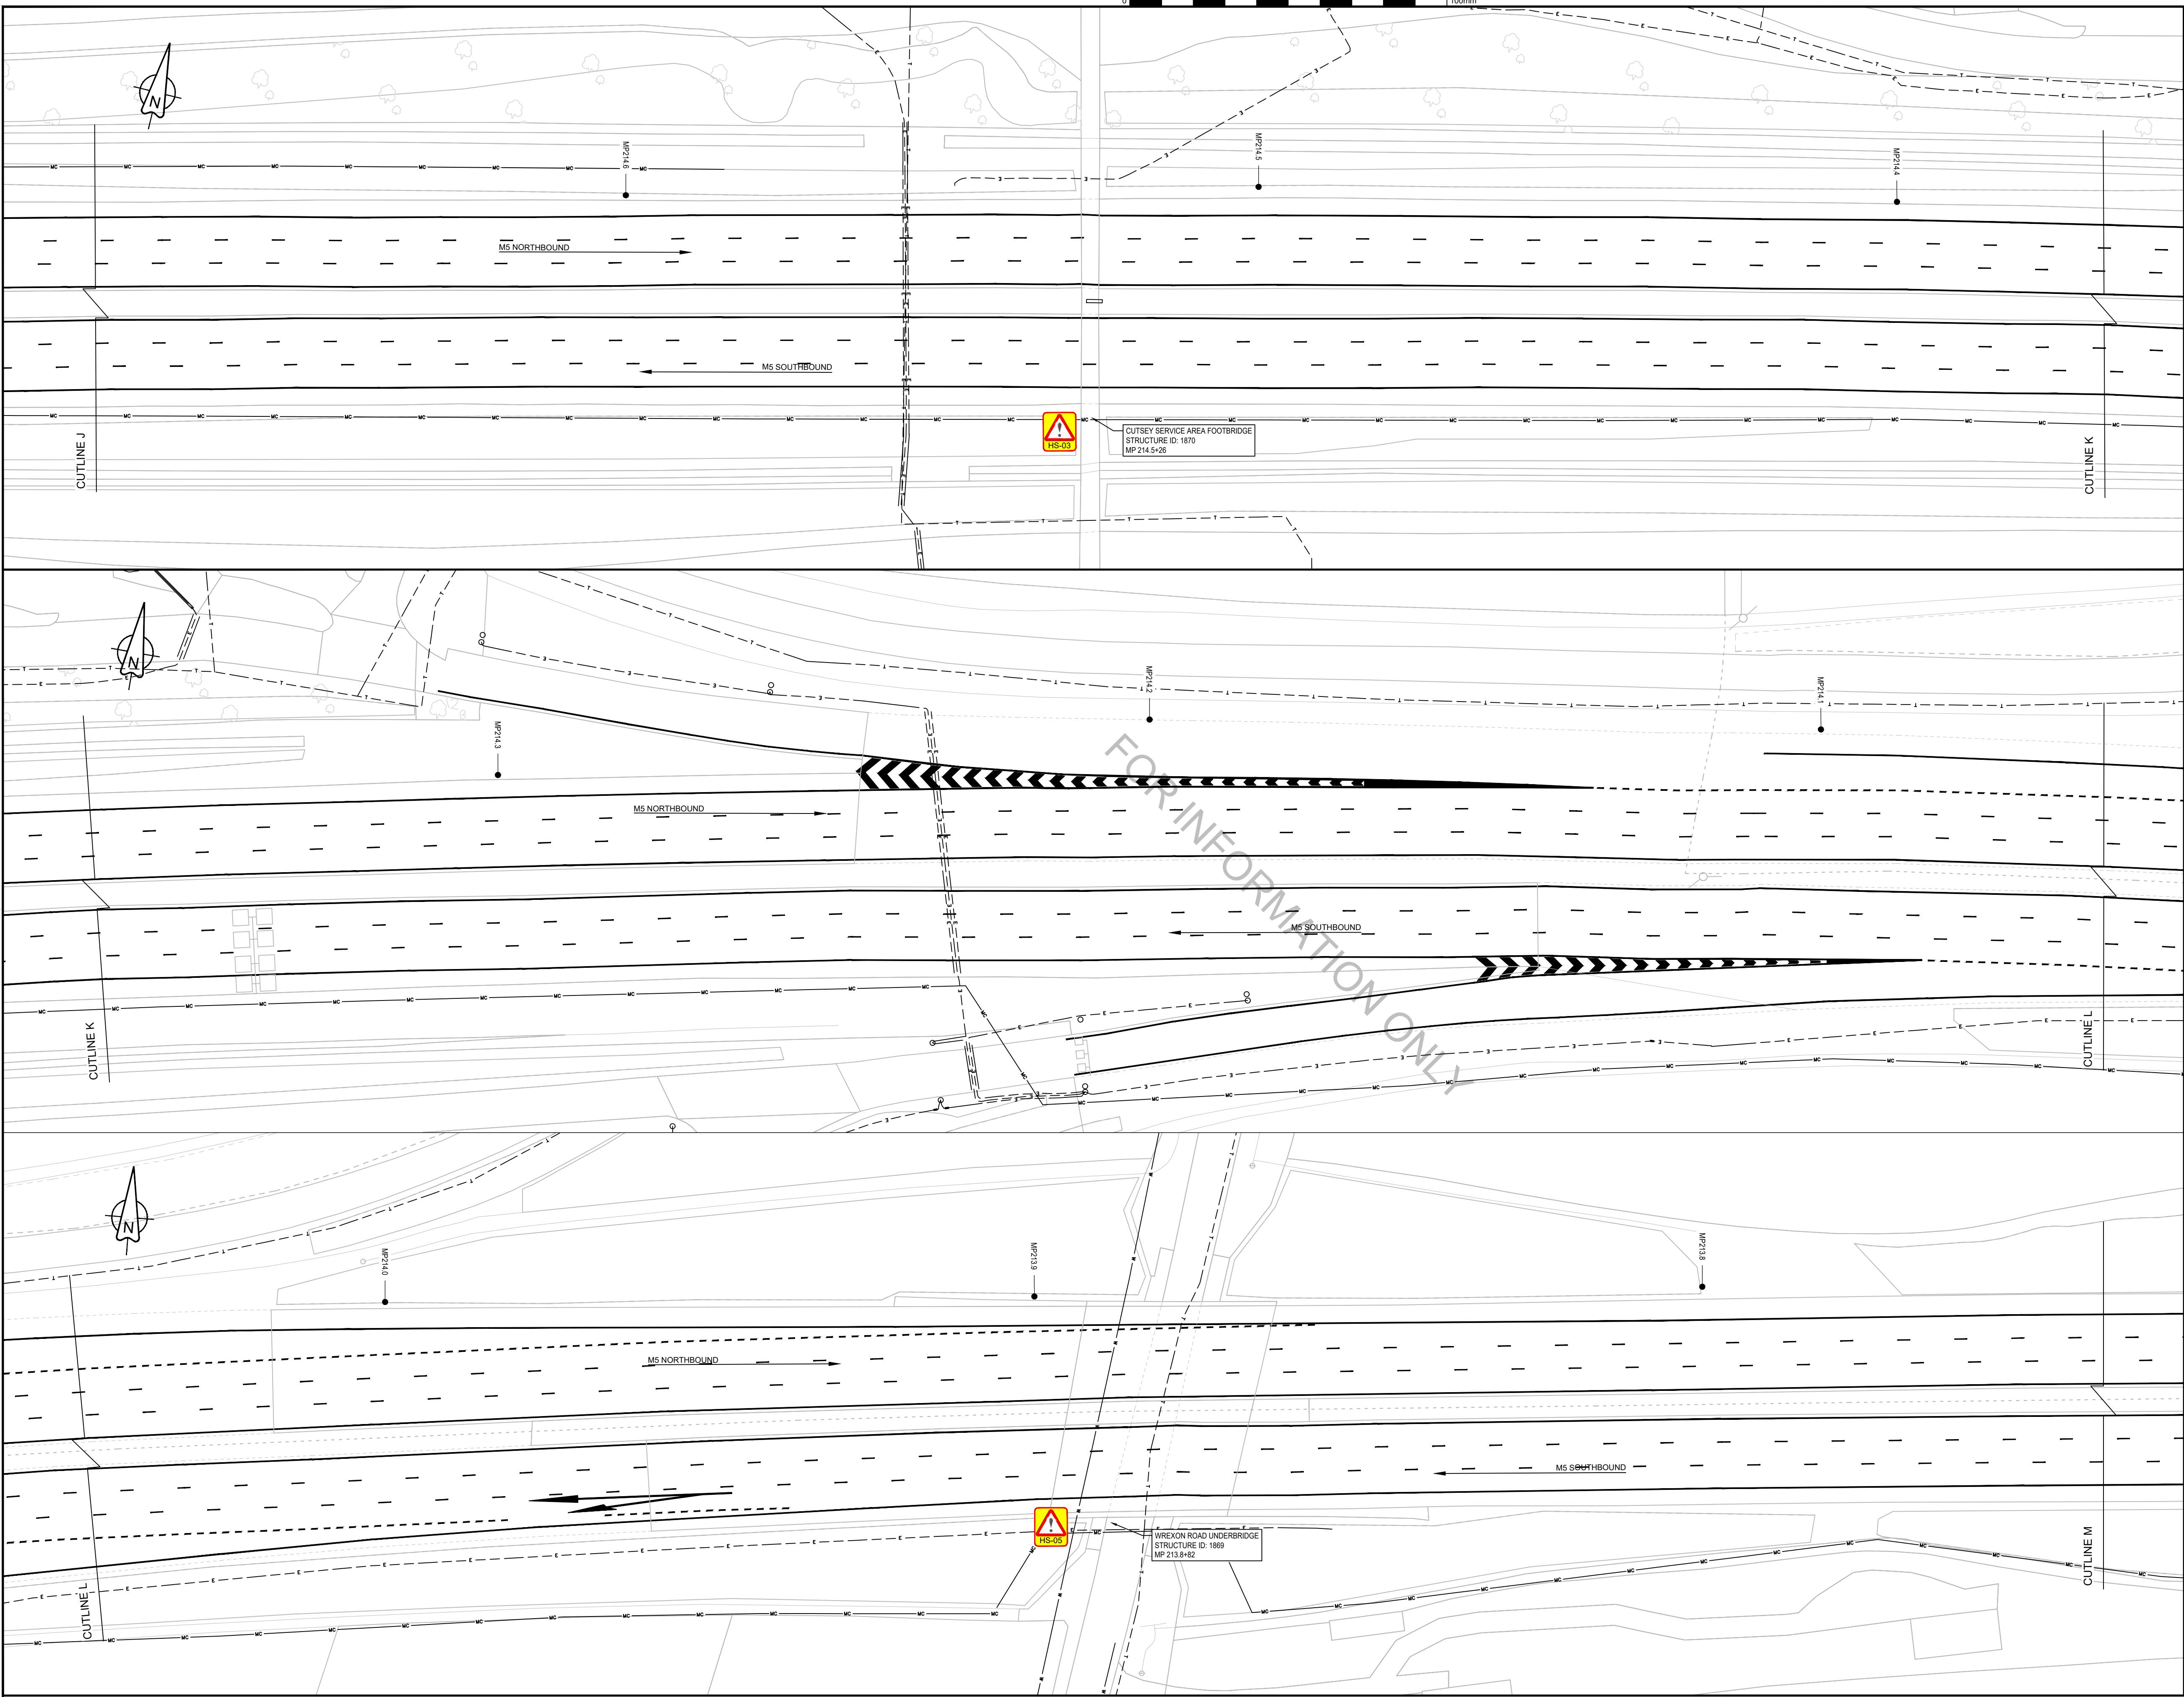


**RESIDUAL DESIGN HAZARDS**

THE FOLLOWING HAS BEEN COLLECTED FROM THE PRE-CONSTRUCTION INFORMATION AND HIGHLIGHTS KNOWN RESIDUAL HAZARDS.


**KEY**


 HS-# = HEALTH AND SAFETY RISK REFERENCE NUMBER  
E-# = ENVIRONMENT RISK REFERENCE NUMBER


HS-01 - OVERHEAD ELECTRICITY CABLES  
HS-02 - GAS PIPELINE  
HS-03 - OVERBRIDGE  
HS-04 - WATERCOURSE  
HS-05 - UNDERBRIDGE


- NOTES**
1. THIS IS A C.A.D. DRAWING AND SHOULD NOT BE AMENDED BY HAND.
  2. DO NOT SCALE FROM THIS DRAWING. USE STATED DIMENSIONS ONLY. ALL DIMENSIONS ARE IN METRES UNLESS OTHERWISE STATED.
  3. THIS DRAWING SHOULD BE PRINTED AND READ IN COLOUR ONLY.
  4. THE UTILITIES INDICATED ON THIS DRAWING HAS BEEN PREPARED FOR INFORMATION ONLY AND IS NOT TO BE USED FOR CONSTRUCTION/SITE INVESTIGATION OR LOCATING SERVICES.
  5. THE LOCATION OF ALL SERVICES MUST BE CONFIRMED WITH THE RELEVANT SERVICE PROVIDER PRIOR TO UNDERTAKING ANY WORKS. THE CONTRACTORS ATTENTION IS DRAWN TO THE POSSIBILITY OF COMMUNICATIONS CABLE BEING LOCATED WITHIN THE FILTER MEDIA MATERIAL. AN NRTS SURVEY IS REQUIRED PRIOR TO ANY EXCAVATION WORKS BEING UNDERTAKEN.
  6. KIER TAKES NO RESPONSIBILITY FOR THE ACCURACY OR COMPLETENESS OF THE INFORMATION SHOWN ON THIS DRAWING, WHICH HAS BEEN COMPILED FROM PLANS PROVIDED BY THE UTILITY COMPANIES.


**STATS KEY**


TELEPHONE UNDERGROUND 

ELECTRICITY UNDERGROUND 

WATER SUPPLIES 

MOTORWAY COMMS 

MARKER NODES 

TRAFFIC LOOPS 

THIS MAP IS REPRODUCED FROM ORDNANCE SURVEY MATERIAL WITH THE PERMISSION OF ORDNANCE SURVEY ON BEHALF OF THE CONTROLLER OF HER MAJESTY'S STATIONERY OFFICE © CROWN COPYRIGHT. UNAUTHORISED REPRODUCTION INFRINGES CROWN COPYRIGHT AND MAY LEAD TO PROSECUTION OR CIVIL PROCEEDINGS. AL 100030649 2021



CLIENT

AGENT

SCHEME NAME

570131D VRS GATEWAY 1A STUDY 2020-2021  
SCHEME 607 M5 J25 TO J26 MP 207.5-217.5


DRAWING TITLE

LOCATION PLAN  
(SHEET 4 OF 11)

DRAWN : SB	SCALE : 1:500	DRAWING STATUS
DESIGN : SB	DIMENSIONS : m	WORK IN PROGRESS
CHKD : SC	ORIG DWG SIZE: A1	PRELIMINARY DRAWING <input checked="" type="checkbox"/>
APPD : SR	COPYRIGHT © KIER	EXTERNAL ISSUE
DATE : 28/01/21		AS-BUILT
SUITABILITY: S2	FOR INFORMATION	

P2	SCHEME SCOPE REDUCTION	GR	MRO	29/06/2021
P1	FIRST ISSUE	SC	SR	28/01/2021
REV	DETAILS	CHKD	APPD	DATE
DRAWING NUMBER				
PROJECT		ORIGINATOR	VOLUME	SCHEME REFERENCE No.
HE570131D -		KIER	- HRR	HE570131
M5_207.5_217.5 - DE - CH -		0001-04		REVISION
LOCATION	TYPE	ROLE	NUMBER	P 2



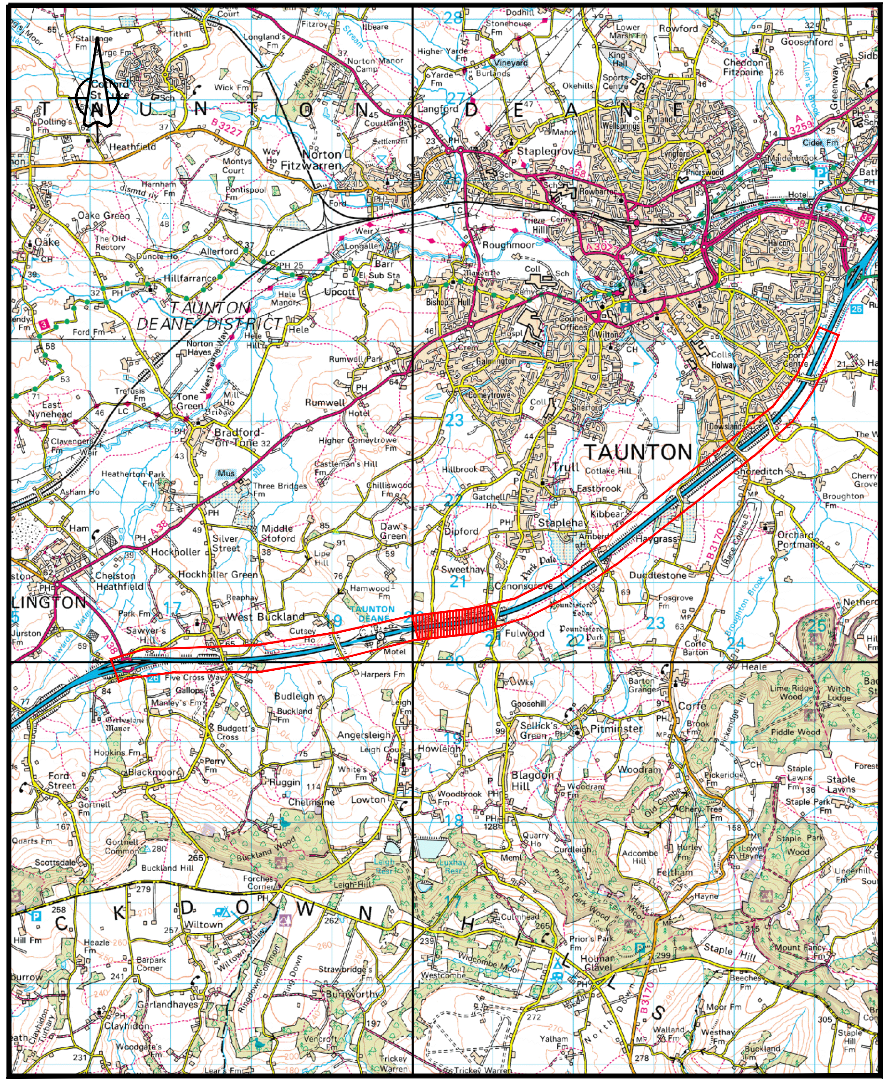


LOCATION PLAN  
NTS

#### RESIDUAL DESIGN HAZARDS

THE FOLLOWING HAS BEEN COLLECTED FROM THE PRE-CONSTRUCTION INFORMATION AND HIGHLIGHTS KNOWN RESIDUAL HAZARDS.


 





KEY  HS-# = HEALTH AND SAFETY RISK REFERENCE NUMBER  
E-# = ENVIRONMENT RISK REFERENCE NUMBER

HS-01 - OVERHEAD ELECTRICITY CABLES  
HS-02 - GAS PIPELINE  
HS-03 - OVERBRIDGE  
HS-04 - WATERCOURSE  
HS-05 - UNDERBRIDGE

#### NOTES

1. THIS IS A C.A.D. DRAWING AND SHOULD NOT BE AMENDED BY HAND.
2. DO NOT SCALE FROM THIS DRAWING. USE STATED DIMENSIONS ONLY. ALL DIMENSIONS ARE IN METRES UNLESS OTHERWISE STATED.
3. THIS DRAWING SHOULD BE PRINTED AND READ IN COLOUR ONLY.
4. THE UTILITIES INDICATED ON THIS DRAWING HAVE BEEN PREPARED FOR INFORMATION ONLY AND IS NOT TO BE USED FOR CONSTRUCTION/SITE INVESTIGATION OR LOCATING SERVICES.
5. THE LOCATION OF ALL SERVICES MUST BE CONFIRMED WITH THE RELEVANT SERVICE PROVIDER PRIOR TO UNDERTAKING ANY WORKS. THE CONTRACTORS ATTENTION IS DRAWN TO THE POSSIBILITY OF COMMUNICATIONS CABLE BEING LOCATED WITHIN THE FILTER MEDIA MATERIAL. AN NTS SURVEY IS REQUIRED PRIOR TO ANY EXCAVATION WORKS BEING UNDERTAKEN.
6. KIER TAKES NO RESPONSIBILITY FOR THE ACCURACY OR COMPLETENESS OF THE INFORMATION SHOWN ON THIS DRAWING, WHICH HAS BEEN COMPILED FROM PLANS PROVIDED BY THE UTILITY COMPANIES.

#### STATS KEY

TELEPHONE UNDERGROUND   
ELECTRICITY OVERHEAD   
ELECTRICITY UNDERGROUND   
WATER SUPPLIES   
MOTORWAY COMMS   
MARKER NODES   
TRAFFIC LOOPS 

THIS MAP IS REPRODUCED FROM ORDNANCE SURVEY MATERIAL WITH THE PERMISSION OF ORDNANCE SURVEY ON BEHALF OF THE CONTROLLER OF HER MAJESTY'S STATIONERY OFFICE © CROWN COPYRIGHT. UNAUTHORISED REPRODUCTION INFRINGES CROWN COPYRIGHT AND MAY LEAD TO PROSECUTION OR CIVIL PROCEEDINGS. AL 100030649 2021

P2	SCHEME SCOPE REDUCTION	GR	MRO	29/06/2021
P1	FIRST ISSUE	SC	SR	28/01/2021
REV	DETAILS	CHKD	APPD	DATE
DRAWING NUMBER				
PROJECT		ORIGINATOR	VOLUME	SCHEME REFERENCE No.
HE570131D -		KIER	- HRR	HE570131
M5_207.5_217.5 - DE - CH -		0001-05	REVISION	
LOCATION		TYPE	ROLE	NUMBER
				P 2

CLIENT



AGENT



SCHEME NAME

570131D VRS GATEWAY 1A STUDY 2020-2021  
SCHEME 607 M5 J25 TO J26 MP 207.5-217.5

DRAWING TITLE

LOCATION PLAN  
(SHEET 5 OF 11)

DRAWN : SB

DESIGN : SB

CHKD : SC

APPD : SR

DATE : 28/01/21

SUITABILITY: S2

SCALE :

1:500

DIMENSIONS :

m

ORIG DWG SIZE :

A1

COPYRIGHT © KIER

FOR INFORMATION

DRAWING STATUS


WORK IN PROGRESS

PRELIMINARY DRAWING ☒

EXTERNAL ISSUE

AS-BUILT



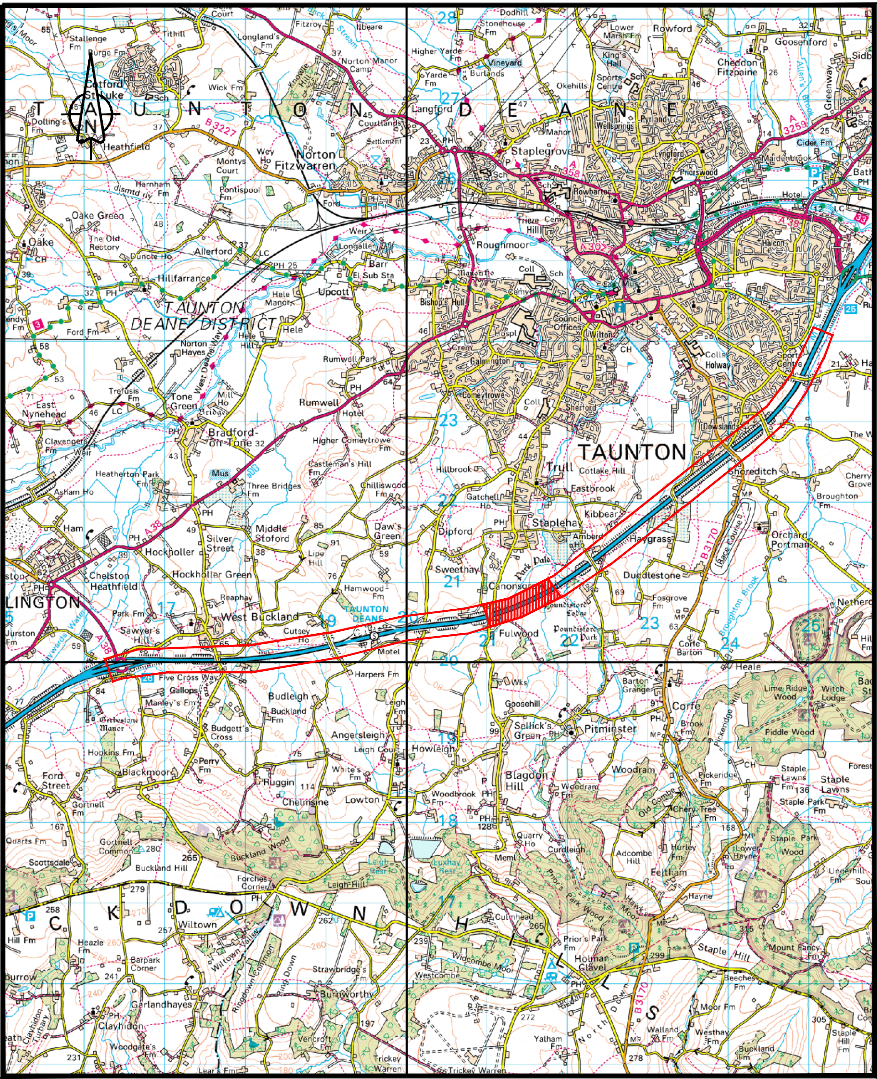


LOCATION PLAN  
NTS

### RESIDUAL DESIGN HAZARDS

THE FOLLOWING HAS BEEN COLLECTED FROM THE PRE-CONSTRUCTION INFORMATION AND HIGHLIGHTS KNOWN RESIDUAL HAZARDS.




KEY  HS-# = HEALTH AND SAFETY RISK REFERENCE NUMBER  
E-# = ENVIRONMENT RISK REFERENCE NUMBER

HS-01 - OVERHEAD ELECTRICITY CABLES  
HS-02 - GAS PIPELINE  
HS-03 - OVERBRIDGE  
HS-04 - WATERCOURSE  
HS-05 - UNDERBRIDGE

#### NOTES

- THIS IS A C.A.D. DRAWING AND SHOULD NOT BE AMENDED BY HAND.
- DO NOT SCALE FROM THIS DRAWING. USE STATED DIMENSIONS ONLY. ALL DIMENSIONS ARE IN METRES UNLESS OTHERWISE STATED.
- THIS DRAWING SHOULD BE PRINTED AND READ IN COLOUR ONLY.
- THE UTILITIES INDICATED ON THIS DRAWING HAS BEEN PREPARED FOR INFORMATION ONLY AND IS NOT TO BE USED FOR CONSTRUCTION/SITE INVESTIGATION OR LOCATING SERVICES.
- THE LOCATION OF ALL SERVICES MUST BE CONFIRMED WITH THE RELEVANT SERVICE PROVIDER PRIOR TO UNDERTAKING ANY WORKS. THE CONTRACTORS ATTENTION IS DRAWN TO THE POSSIBILITY OF COMMUNICATIONS CABLE BEING LOCATED WITHIN THE FILTER MEDIA MATERIAL. AN NTS SURVEY IS REQUIRED PRIOR TO ANY EXCAVATION WORKS BEING UNDERTAKEN.
- KIER TAKES NO RESPONSIBILITY FOR THE ACCURACY OR COMPLETENESS OF THE INFORMATION SHOWN ON THIS DRAWING, WHICH HAS BEEN COMPILED FROM PLANS PROVIDED BY THE UTILITY COMPANIES.
 
#### STATS KEY

MOTORWAY COMMS   
MARKER NODES   
TRAFFIC LOOPS 

THIS MAP IS REPRODUCED FROM ORDNANCE SURVEY MATERIAL WITH THE PERMISSION OF ORDNANCE SURVEY ON BEHALF OF THE CONTROLLER OF HER MAJESTY'S STATIONERY OFFICE © CROWN COPYRIGHT. UNAUTHORISED REPRODUCTION INFRINGES CROWN COPYRIGHT AND MAY LEAD TO PROSECUTION OR CIVIL PROCEEDINGS. AL 100030649 2021





SCHEME NAME  
570131D VRS GATEWAY 1A STUDY 2020-2021  
SCHEME 607 M5 J25 TO J26 MP 207.5-217.5  
DRAWING TITLE  
LOCATION PLAN  
(SHEET 6 OF 11)

DRAWN : SB	SCALE : 1:500	DRAWING STATUS
DESIGN : SB	DIMENSIONS : m	WORK IN PROGRESS
CHKD : SC	ORIG DWG SIZE: A1	PRELIMINARY DRAWING <input checked="" type="checkbox"/>
APPD : SR	COPYRIGHT © KIER	EXTERNAL ISSUE
DATE : 28/01/21		AS-BUILT
SUITABILITY: S2	FOR INFORMATION	

P2	SCHEME SCOPE REDUCTION	GR	MRO	29/06/2021
P1	FIRST ISSUE	SC	SR	28/01/2021
REV	DETAILS	CHKD	APPD	DATE
DRAWING NUMBER				
PROJECT		ORIGINATOR	VOLUME	SCHEME REFERENCE No.
HE570131D -		KIER	- HRR	HE570131
M5_207.5_217.5 - DE - CH -		0001-06		REVISION
LOCATION		TYPE	ROLE	NUMBER
				P 2



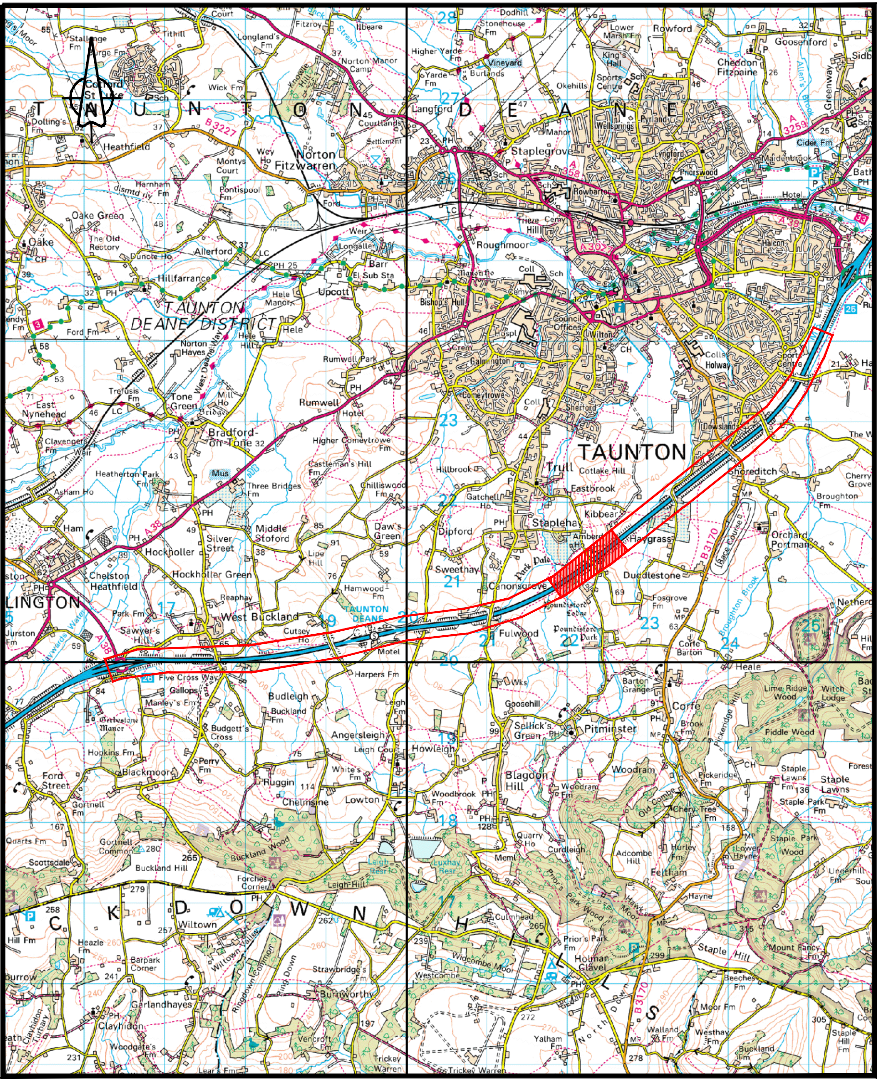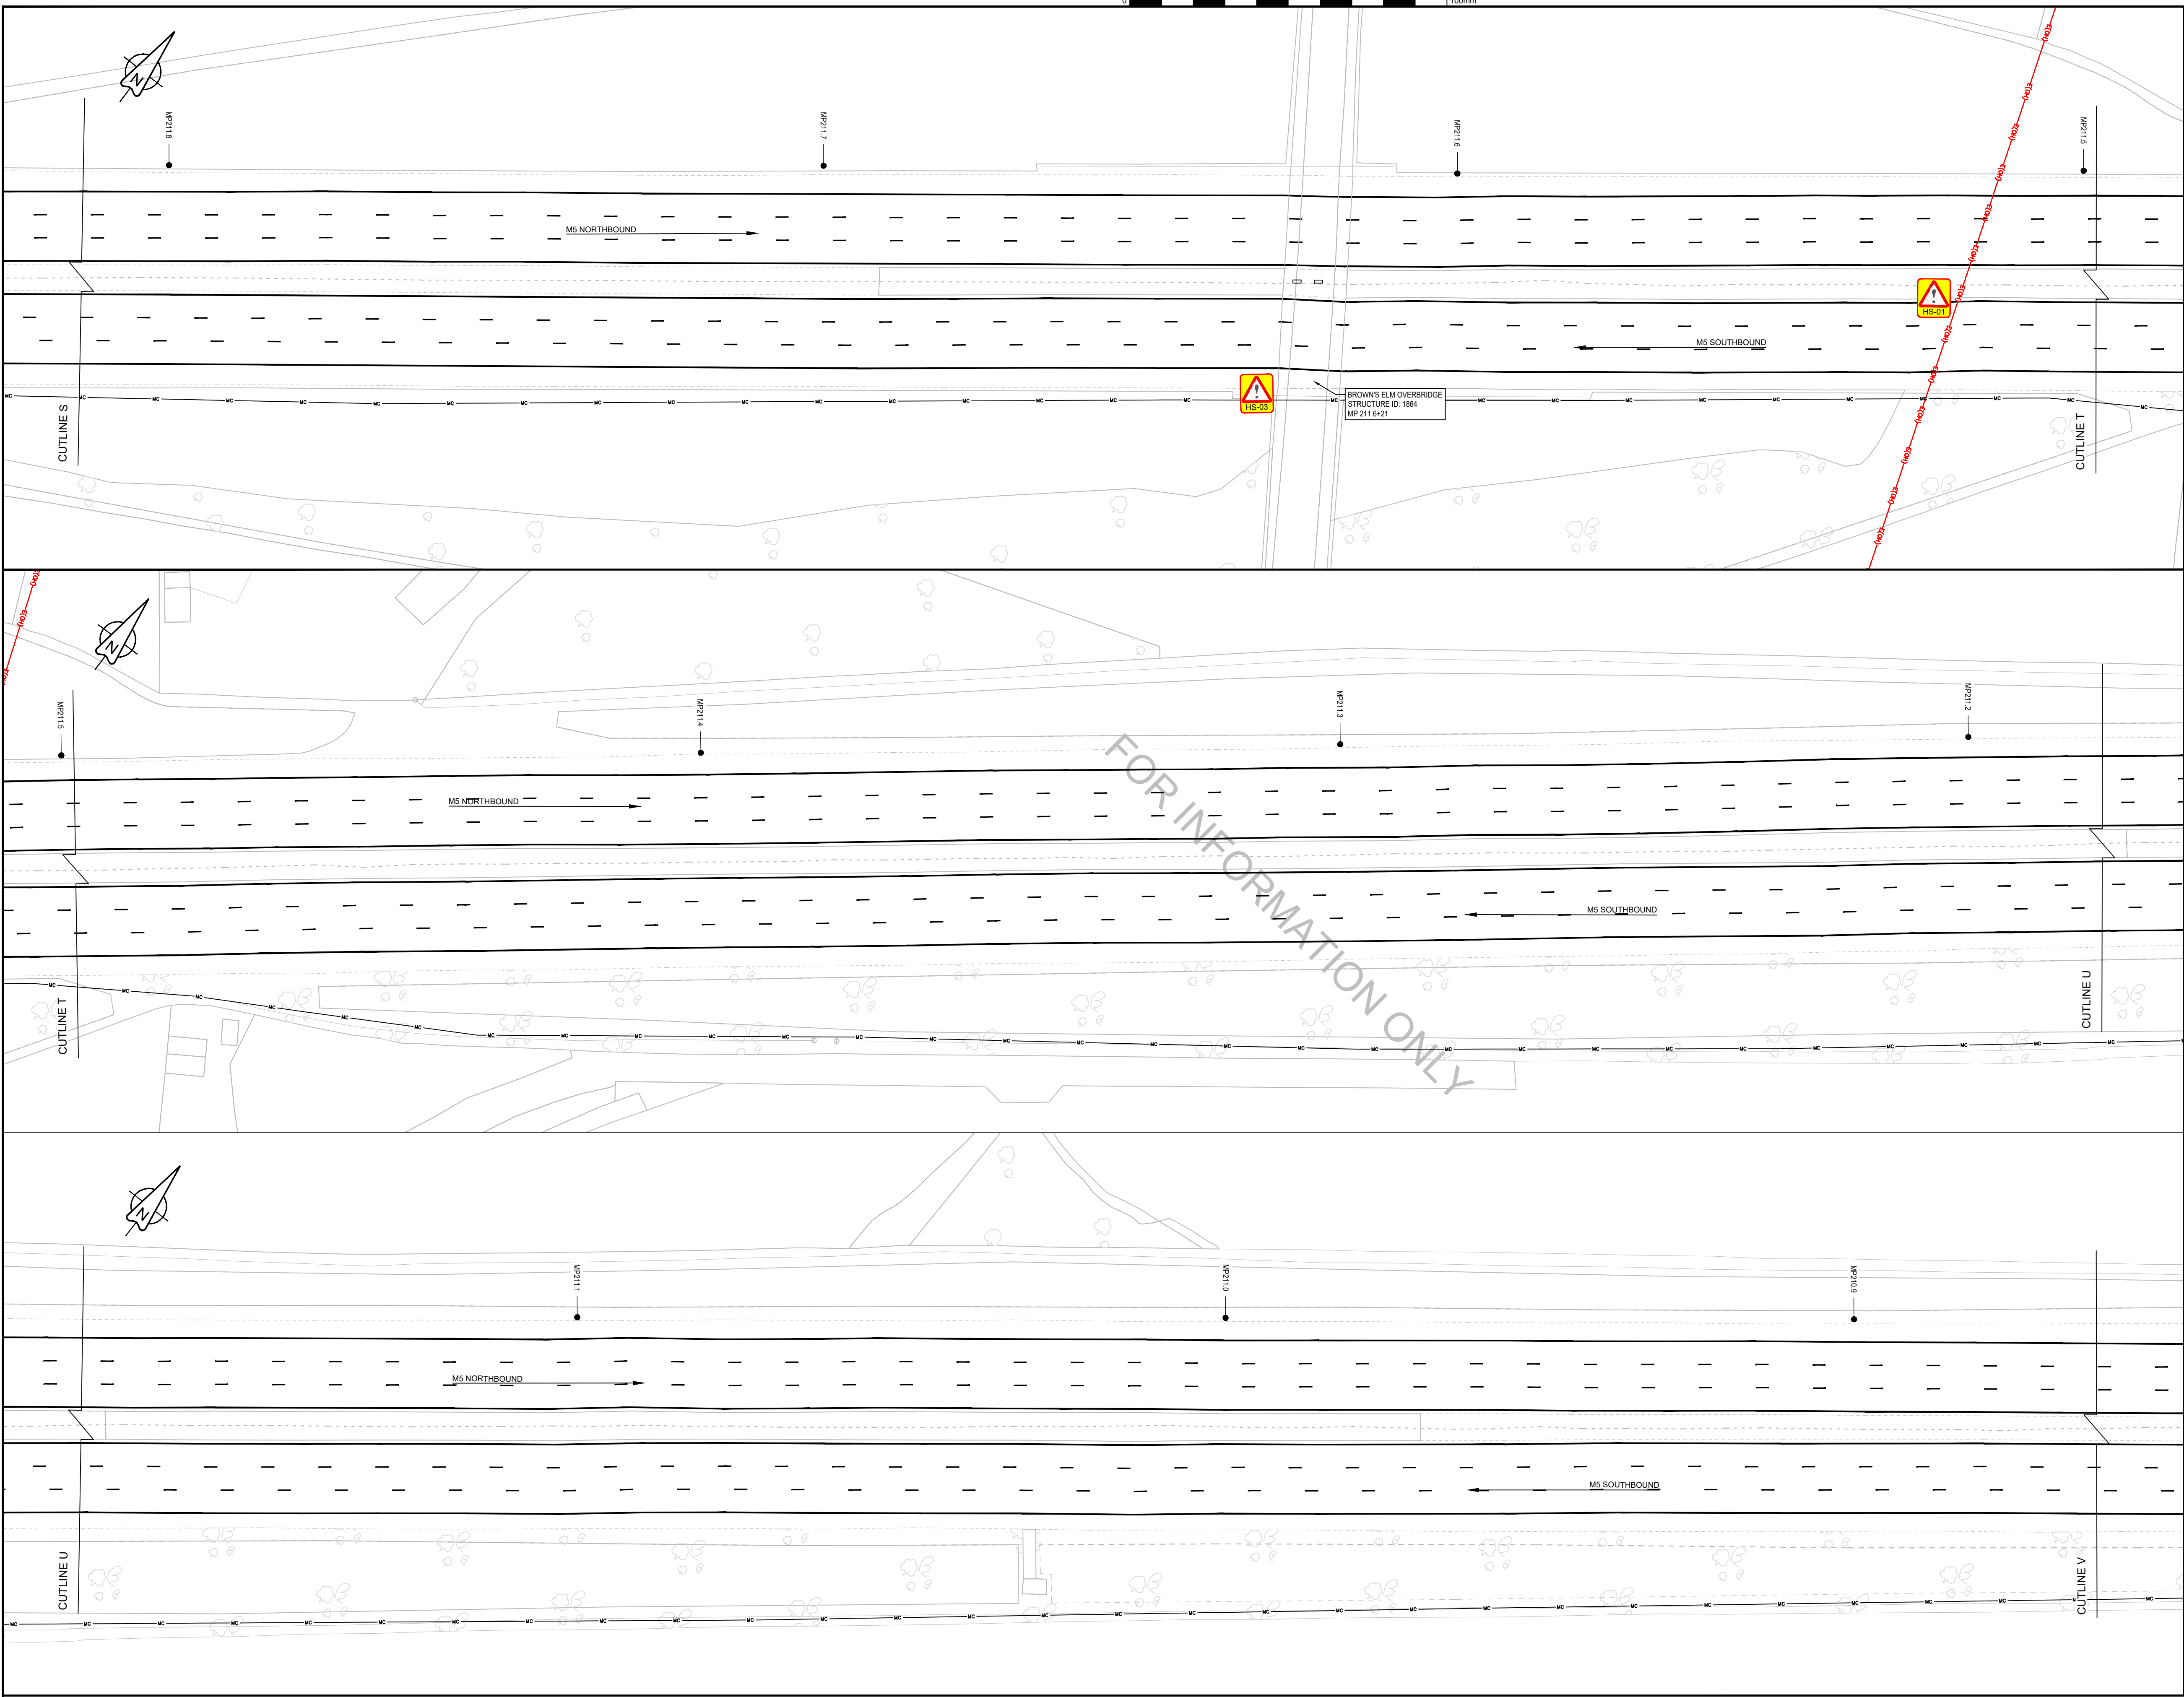

LOCATION PLAN  
NTS

RESIDUAL DESIGN HAZARDS

THE FOLLOWING HAS BEEN COLLECTED FROM THE PRE-CONSTRUCTION INFORMATION AND HIGHLIGHTS KNOWN RESIDUAL HAZARDS.

KEY HS-# = HEALTH AND SAFETY RISK REFERENCE NUMBER  
E-# = ENVIRONMENT RISK REFERENCE NUMBER

HS-01 - OVERHEAD ELECTRICITY CABLES  
HS-02 - GAS PIPELINE  
HS-03 - OVERBRIDGE  
HS-04 - WATERCOURSE  
HS-05 - UNDERBRIDGE

NOTES

1. THIS IS A C.A.D. DRAWING AND SHOULD NOT BE AMENDED BY HAND.
2. DO NOT SCALE FROM THIS DRAWING; USE STATED DIMENSIONS ONLY. ALL DIMENSIONS ARE IN METRES UNLESS OTHERWISE STATED.
3. THIS DRAWING SHOULD BE PRINTED AND READ IN COLOUR ONLY.
4. THE UTILITIES INDICATED ON THIS DRAWING HAS BEEN PREPARED FOR INFORMATION ONLY AND IS NOT TO BE USED FOR CONSTRUCTION/SITE INVESTIGATION OR LOCATING SERVICES.
5. THE LOCATION OF ALL SERVICES MUST BE CONFIRMED WITH THE RELEVANT SERVICE PROVIDER PRIOR TO UNDERTAKING ANY WORKS. THE CONTRACTORS ATTENTION IS DRAWN TO THE POSSIBILITY OF COMMUNICATIONS CABLE BEING LOCATED WITHIN THE FILTER MEDIA MATERIAL; AN NRTS SURVEY IS REQUIRED PRIOR TO ANY EXCAVATION WORKS BEING UNDERTAKEN.
6. KIER TAKES NO RESPONSIBILITY FOR THE ACCURACY OR COMPLETENESS OF THE INFORMATION SHOWN ON THIS DRAWING, WHICH HAS BEEN COMPILED FROM PLANS PROVIDED BY THE UTILITY COMPANIES.

STATS KEY

ELECTRICITY OVERHEAD   
MOTORWAY COMMS   
MARKER NODES   
TRAFFIC LOOPS

THIS MAP IS REPRODUCED FROM ORDNANCE SURVEY MATERIAL WITH THE PERMISSION OF ORDNANCE SURVEY ON BEHALF OF THE CONTROLLER OF HER MAJESTY'S STATIONERY OFFICE © CROWN COPYRIGHT. UNAUTHORISED REPRODUCTION INFRINGES CROWN COPYRIGHT AND MAY LEAD TO PROSECUTION OR CIVIL PROCEEDINGS. AL 100030649 2021



CLIENT  
AGENT  
SCHEME NAME  
DRAWING TITLE

570131D VRS GATEWAY 1A STUDY 2020-2021  
SCHEME 607 M5 J25 TO J26 MP 207.5-217.5  
LOCATION PLAN  
(SHEET 7 OF 11)

DRAWN : SB  
DESIGN : SB  
CHKD : SC  
APPD : SR  
DATE : 28/01/21  
SUITABILITY: S2



SCALE : 1:500  
DIMENSIONS : m  
ORIG DWG SIZE: A1  
COPYRIGHT © KIER

DRAWING STATUS  
WORK IN PROGRESS  
PRELIMINARY DRAWING ✓  
EXTERNAL ISSUE  
AS-BUILT

FOR INFORMATION

P2	SCHEME SCOPE REDUCTION		GR	MRO	29/06/2021
P1	FIRST ISSUE		SC	SR	28/01/2021
REV	DETAILS		CHKD	APPD	DATE
DRAWING NUMBER					SCHEME REFERENCE No. HE570131
PROJECT		ORIGINATOR	VOLUME		
HE570131D -		KIER -	HRR		
M5_207.5_217.5 -		DE -	CH -	0001-07	REVISION
LOCATION		TYPE	ROLE	NUMBER	P2



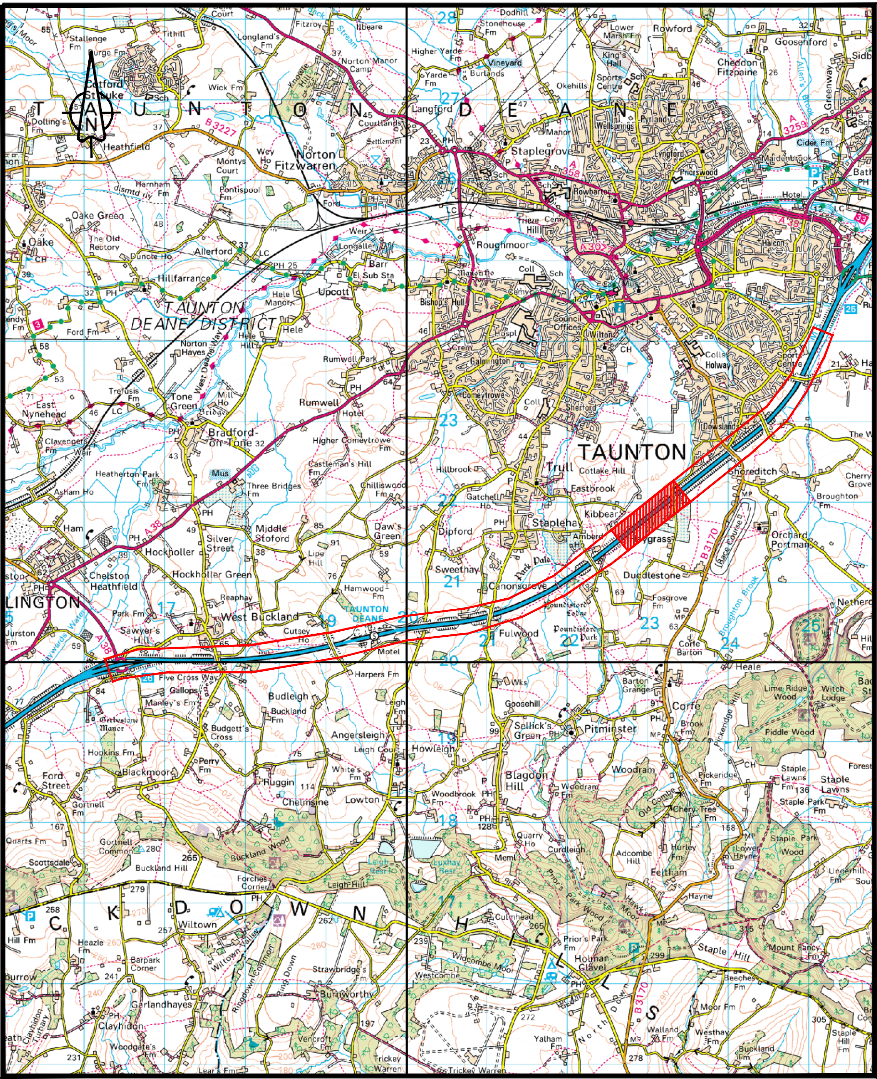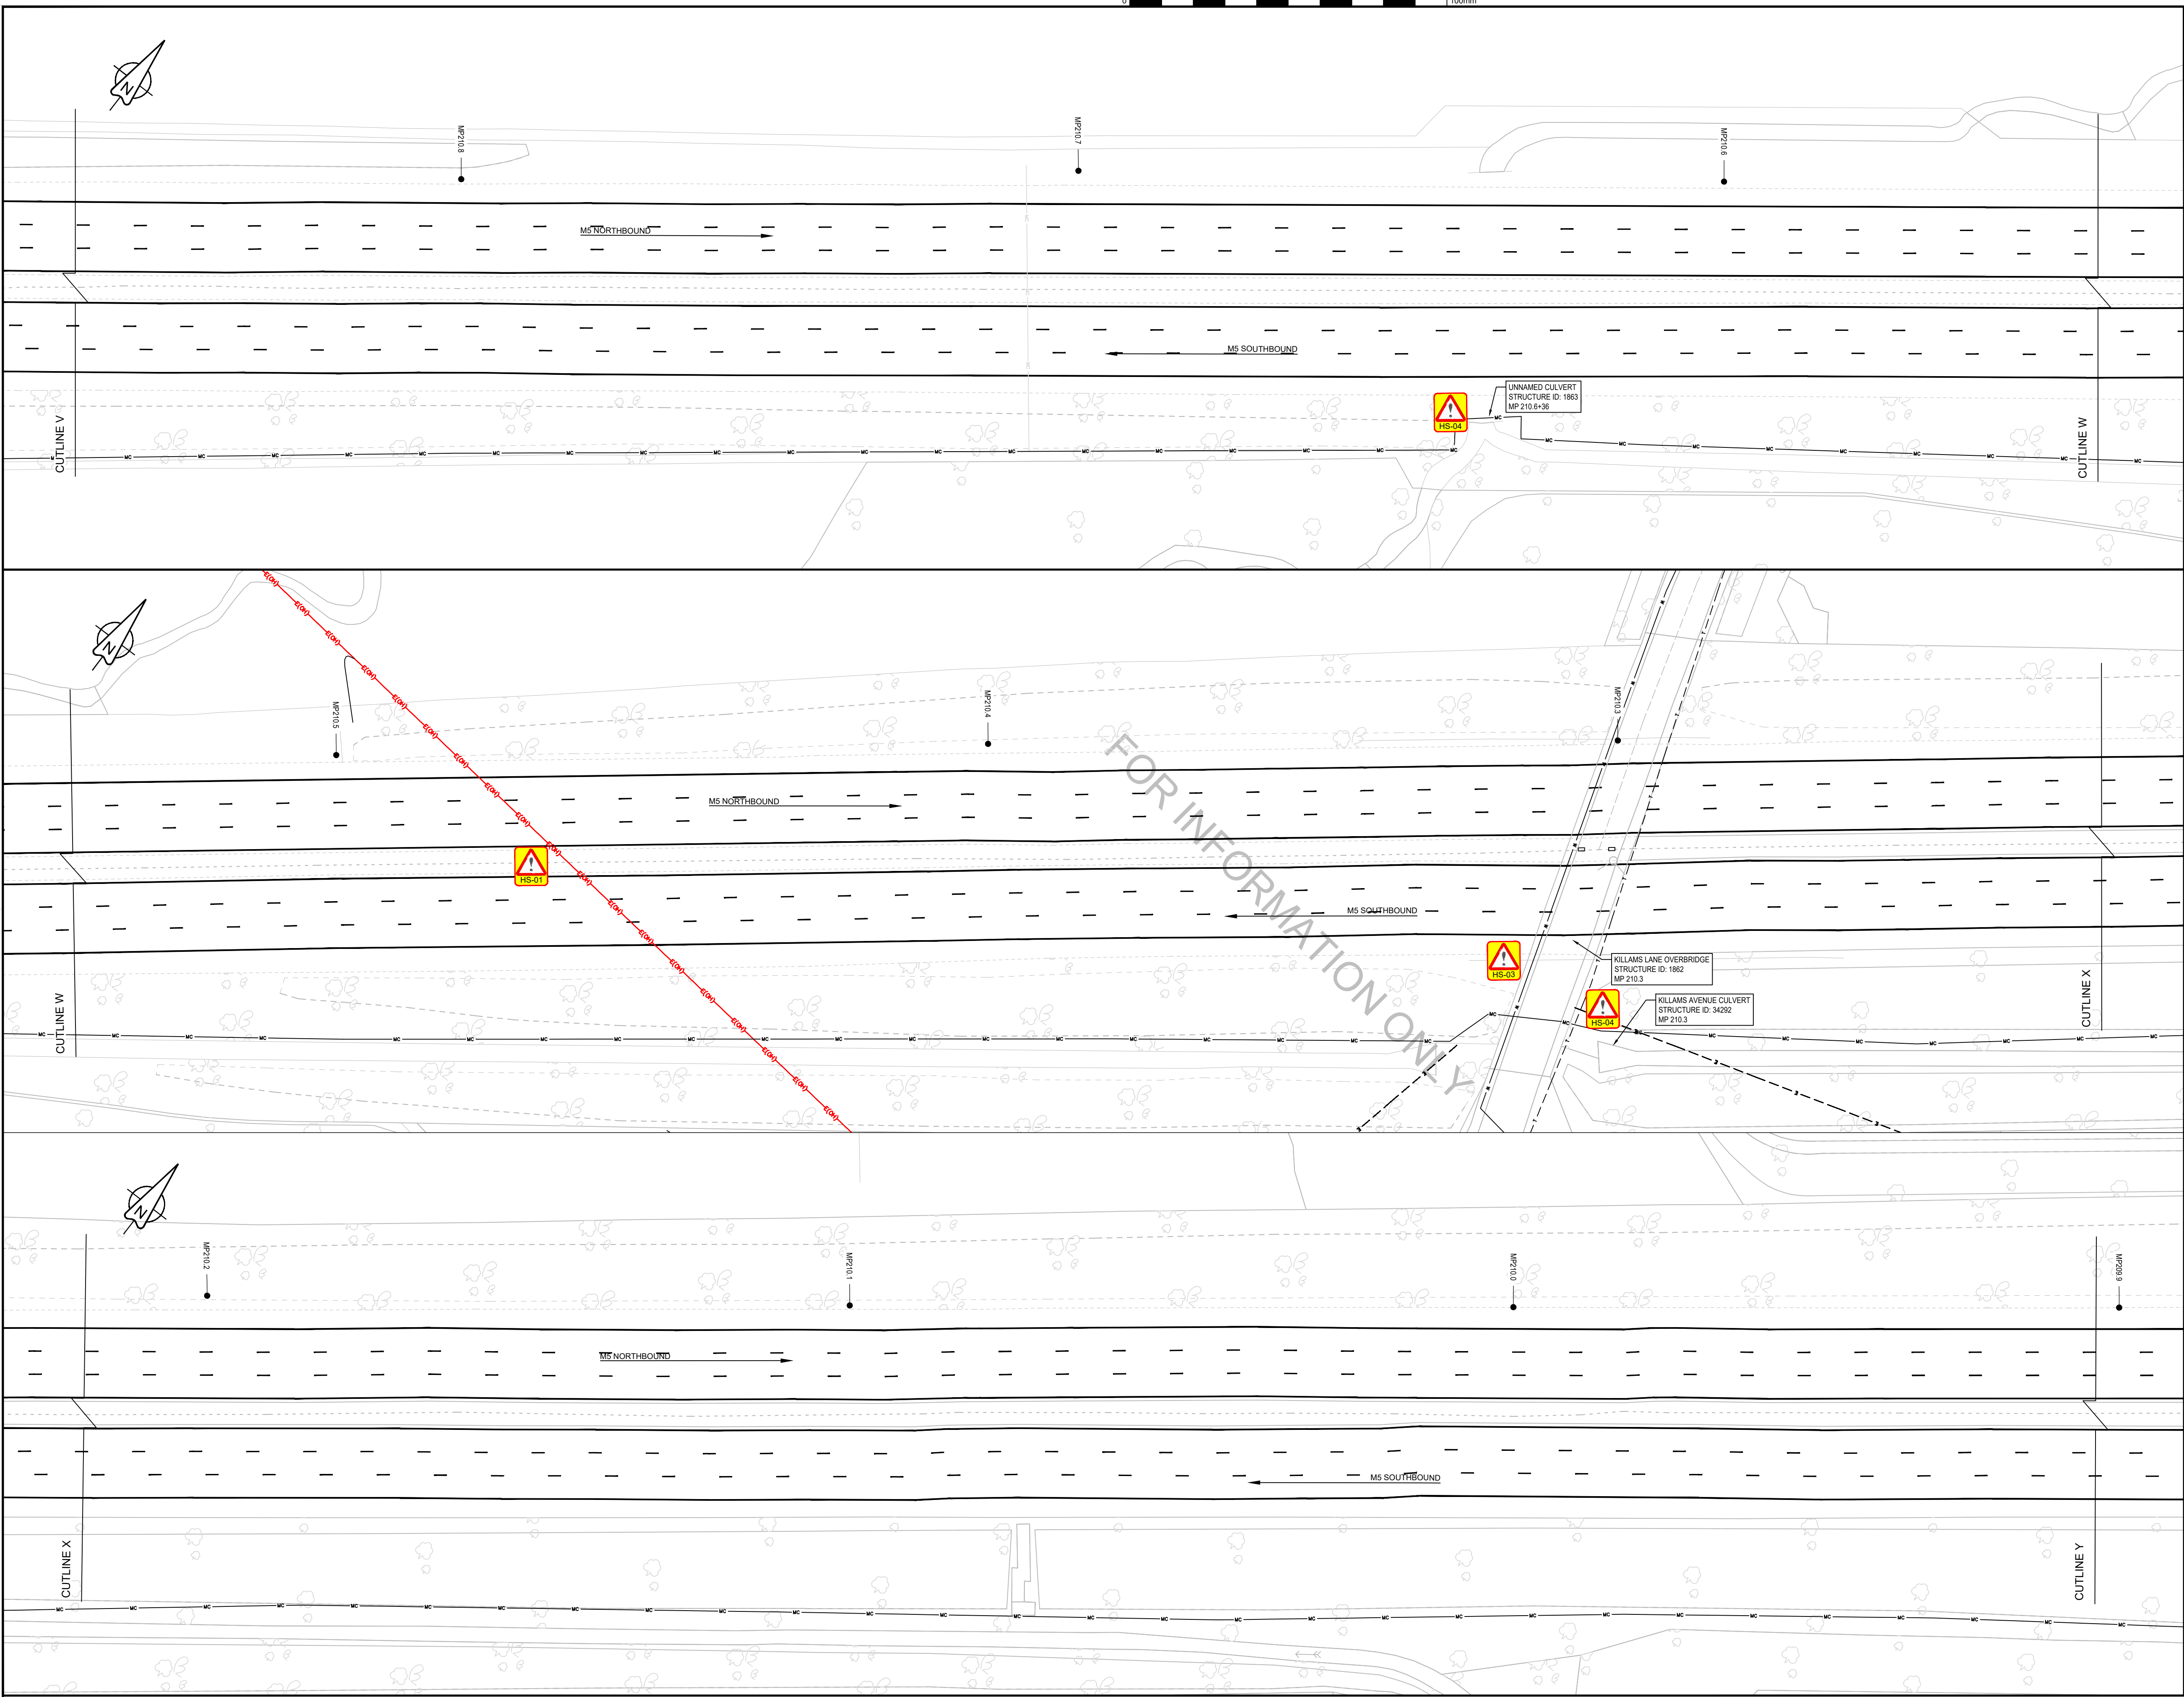

**LOCATION PLAN**  
NTS

**RESIDUAL DESIGN HAZARDS**

THE FOLLOWING HAS BEEN COLLECTED FROM THE PRE-CONSTRUCTION INFORMATION AND HIGHLIGHTS KNOWN RESIDUAL HAZARDS.

**KEY**

HS-# = HEALTH AND SAFETY RISK REFERENCE NUMBER  
E-# = ENVIRONMENT RISK REFERENCE NUMBER

HS-01 - OVERHEAD ELECTRICITY CABLES  
HS-02 - GAS PIPELINE  
HS-03 - OVERBRIDGE  
HS-04 - WATERCOURSE  
HS-05 - UNDERBRIDGE

- NOTES**
- THIS IS A C.A.D. DRAWING AND SHOULD NOT BE AMENDED BY HAND.
  - DO NOT SCALE FROM THIS DRAWING. USE STATED DIMENSIONS ONLY. ALL DIMENSIONS ARE IN METRES UNLESS OTHERWISE STATED.
  - THIS DRAWING SHOULD BE PRINTED AND READ IN COLOUR ONLY.
  - THE UTILITIES INDICATED ON THIS DRAWING HAS BEEN PREPARED FOR INFORMATION ONLY AND IS NOT TO BE USED FOR CONSTRUCTION SITE INVESTIGATION OR LOCATING SERVICES.
  - THE LOCATION OF ALL SERVICES MUST BE CONFIRMED WITH THE RELEVANT SERVICE PROVIDER PRIOR TO UNDERTAKING ANY WORKS. THE CONTRACTORS ATTENTION IS DRAWN TO THE POSSIBILITY OF COMMUNICATIONS CABLE BEING LOCATED WITHIN THE FILTER MEDIA MATERIAL; AN NRTS SURVEY IS REQUIRED PRIOR TO ANY EXCAVATION WORKS BEING UNDERTAKEN.
  - KIER TAKES NO RESPONSIBILITY FOR THE ACCURACY OR COMPLETENESS OF THE INFORMATION SHOWN ON THIS DRAWING, WHICH HAS BEEN COMPILED FROM PLANS PROVIDED BY THE UTILITY COMPANIES.

**STATS KEY**

TELEPHONE UNDERGROUND	---
ELECTRICITY OVERHEAD	—ECHO—
ELECTRICITY UNDERGROUND	---
WATER SUPPLIES	---
MOTORWAY COMMS	---
MARKER NODES	●
TRAFFIC LOOPS	□□□

THIS MAP IS REPRODUCED FROM ORDNANCE SURVEY MATERIAL WITH THE PERMISSION OF ORDNANCE SURVEY ON BEHALF OF THE CONTROLLER OF HER MAJESTY'S STATIONERY OFFICE © CROWN COPYRIGHT. UNAUTHORISED REPRODUCTION INFRINGES CROWN COPYRIGHT AND MAY LEAD TO PROSECUTION OR CIVIL PROCEEDINGS. AL 100030649 2021



SCHEME NAME	570131D VRS GATEWAY 1A STUDY 2020-2021 SCHEME 607 M5 J25 TO J26 MP 207.5-217.5
DRAWING TITLE	LOCATION PLAN (SHEET 8 OF 11)

DRAWN : SB	SCALE : 1:500	DRAWING STATUS
DESIGN : SB	DIMENSIONS : m	WORK IN PROGRESS
CHKD : SC	ORIG DWG SIZE: A1	PRELIMINARY DRAWING ✓
APPD : SR	COPYRIGHT © KIER	EXTERNAL ISSUE
DATE : 28/01/21		AS-BUILT
SUITABILITY: S2	FOR INFORMATION	

P2	SCHEME SCOPE REDUCTION	GR	MRO	29/06/2021
P1	FIRST ISSUE	SC	SR	28/01/2021
REV	DETAILS	CHKD	APPD	DATE
DRAWING NUMBER				
PROJECT	ORIGINATOR	VOLUME	SCHEME REFERENCE No.	
HE570131D -	KIER	HRR	HE570131	
M5_207.5_217.5 -	DE - CH -	0001-08	REVISION	
LOCATION	TYPE	ROLE	NUMBER	P 2