


KEY	
	Slight
	Medium
	Wide
	Crazing
	Rut
	Loops
	Core Sample Position
	Pothole
	Surface Change
	Open Joint
	Photo Reference

High Pressure Gas Matn. Refer to stats plans for approximate location - final location tbc prior to construction

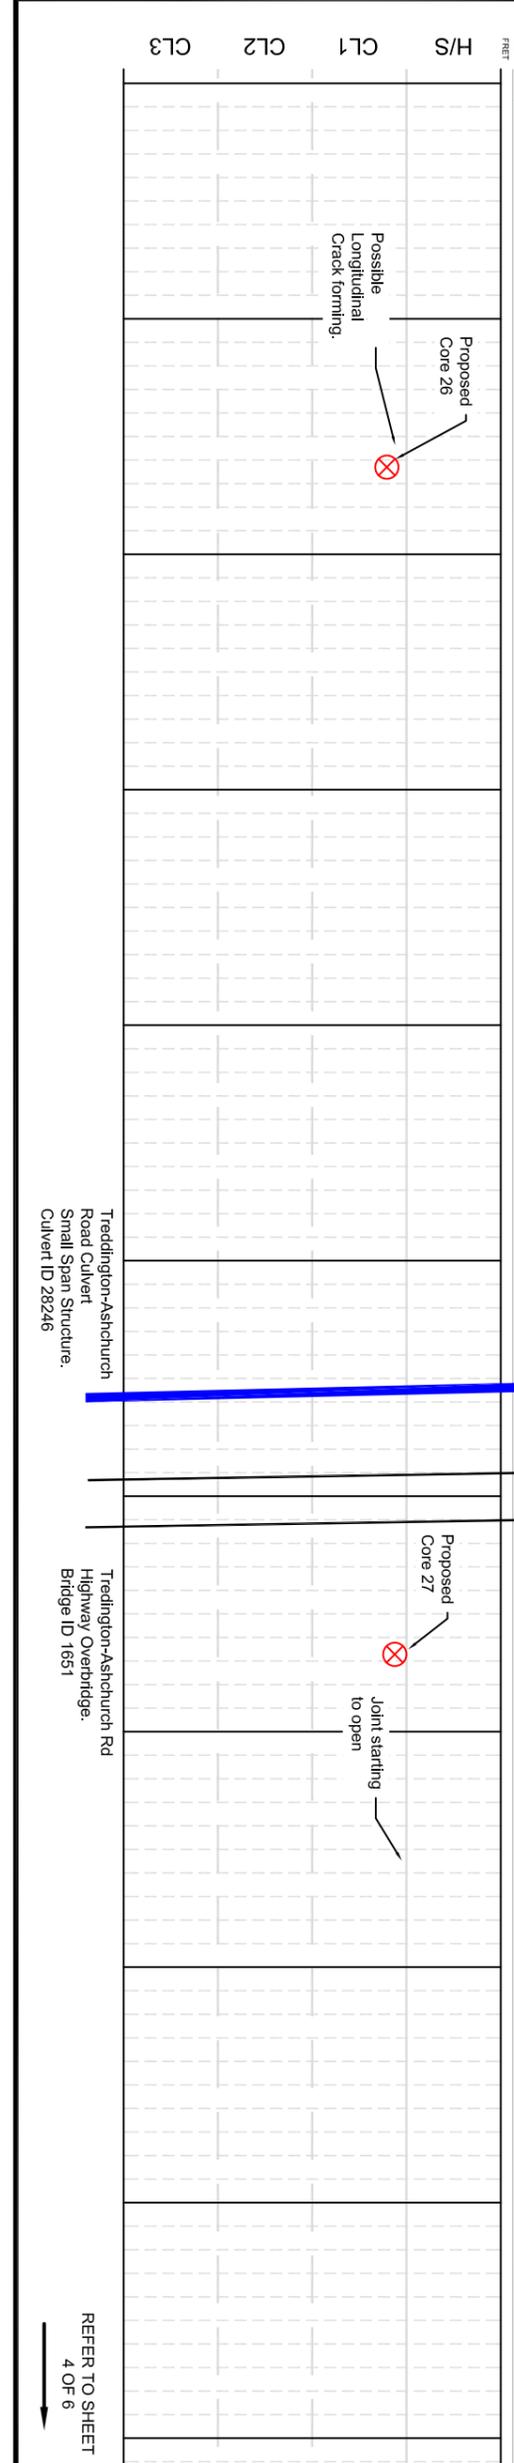

highways
england

PROJECT
M5 J10-9 NB MP
76.8-69.5

STATUS
Pavement Defects and
Core Location Plan

DRAWING NUMBER
003
Sheet 3 of 6

Rev	By	Date	Notes
A	JCM	10/02/2020	Final Issue - VM

REFER TO SHEET
4 OF 6