

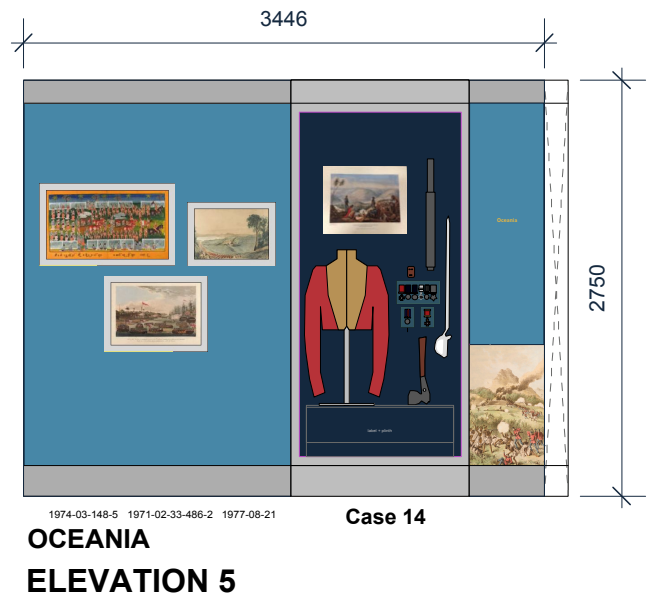


PLAN

PLAN

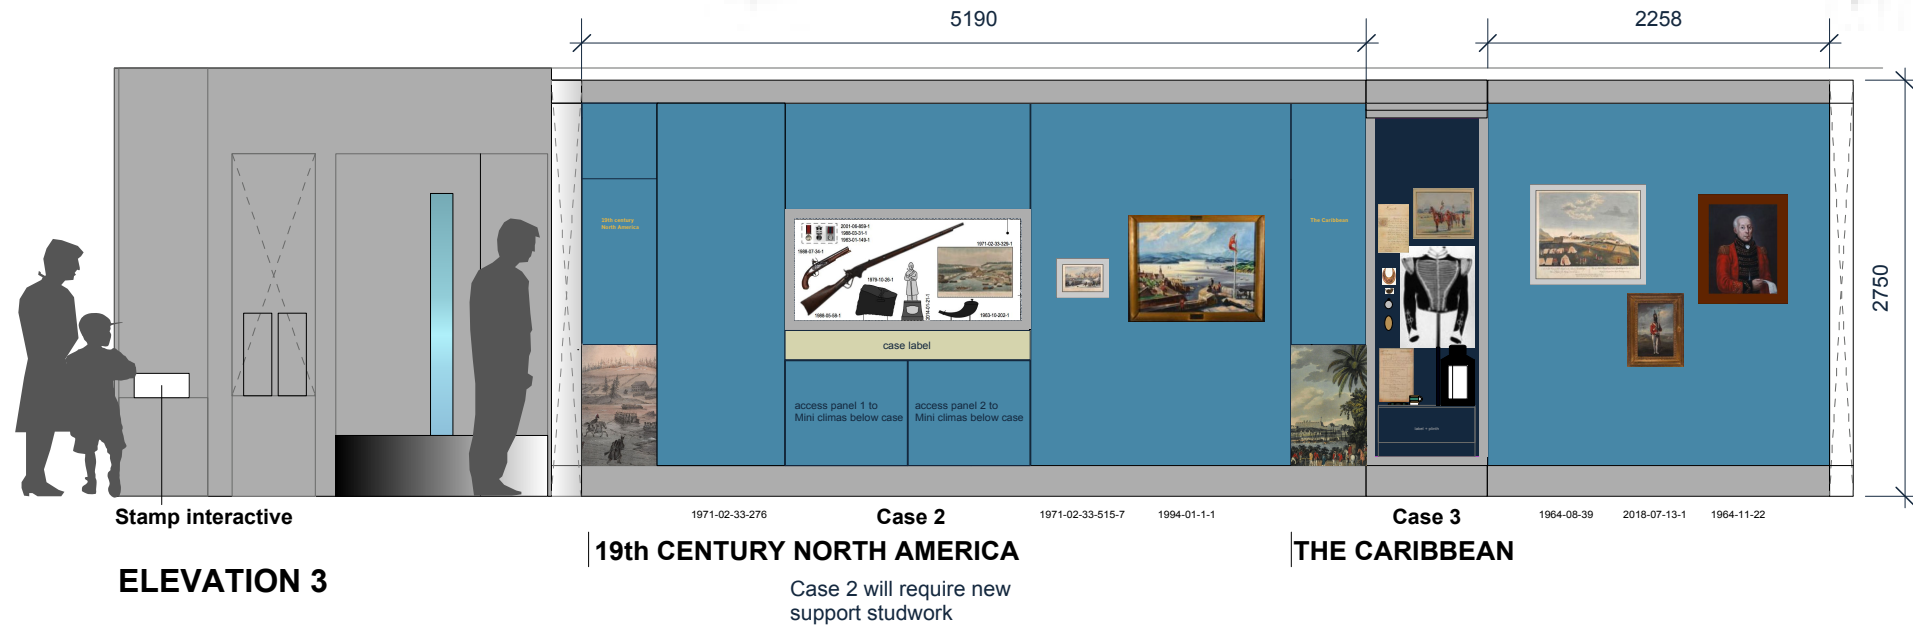

PLAN

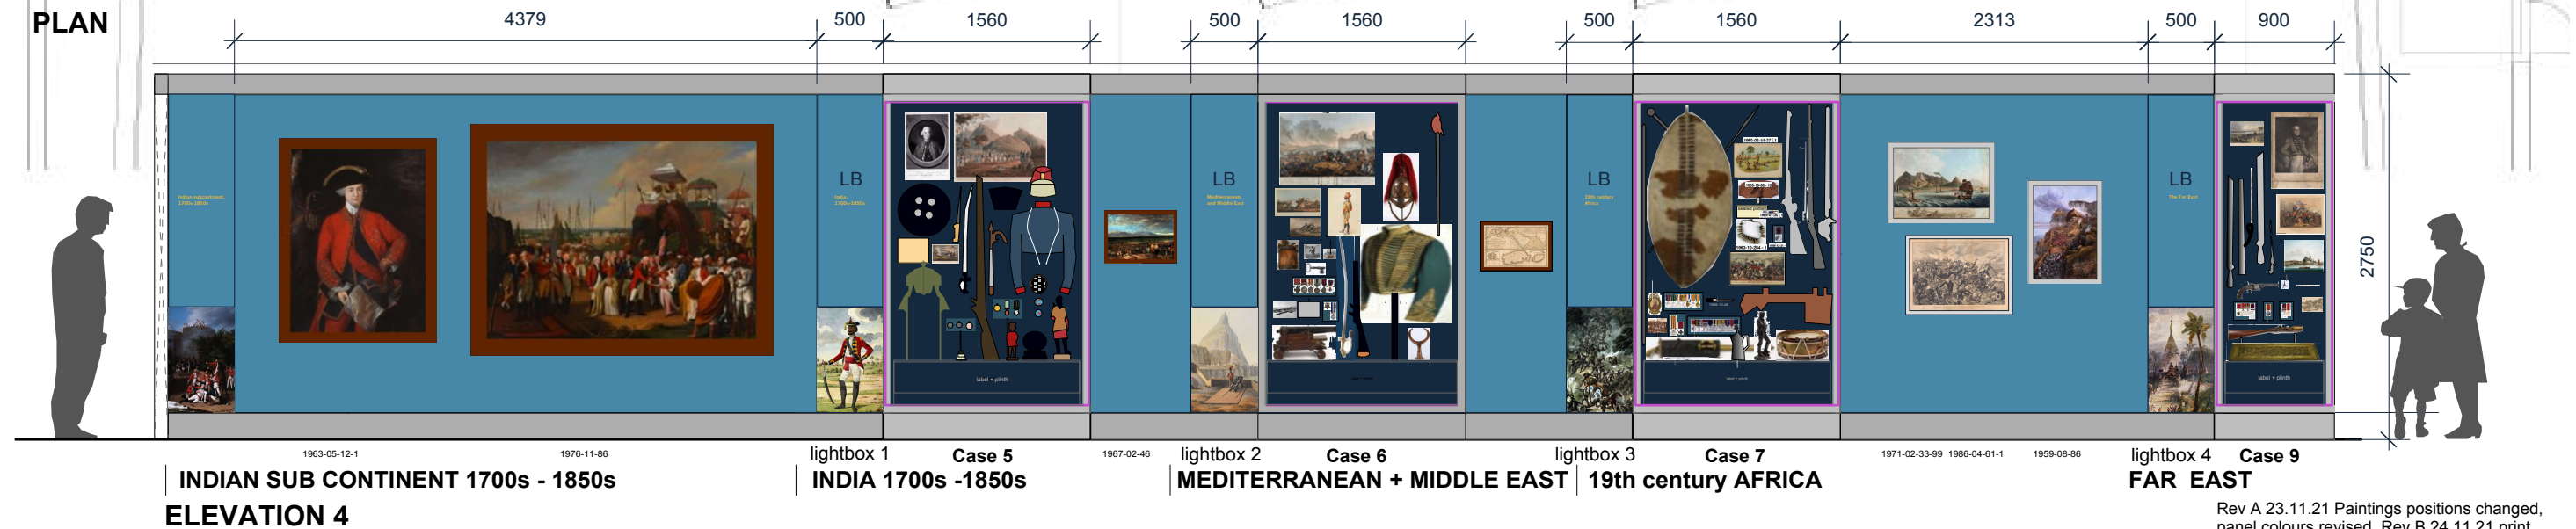

Wall elevations 3,4,5 are painted blue to match
RAL 230 60 30 / CMYK 71,35,25,8

Rev A 23.11.21 Paintings positions changed,
panel colours revised. Rev B 24.11.21 print
added + image changed. Rev C 2.12.21 Panel
sizes + colour changed REV D 3.12.21 Lightbox
dims changed

TRADE AND EMPIRE