


For tender

KEY

| | | | |
|--|--|--|--|
| | New-build partitions 3.43m height (by setworks contractor) | | Header panel 1.23m height (by setworks contractor) |
| | New-build partitions 3m height (by setworks contractor) | | Header panel 0.8m height (by setworks contractor) |

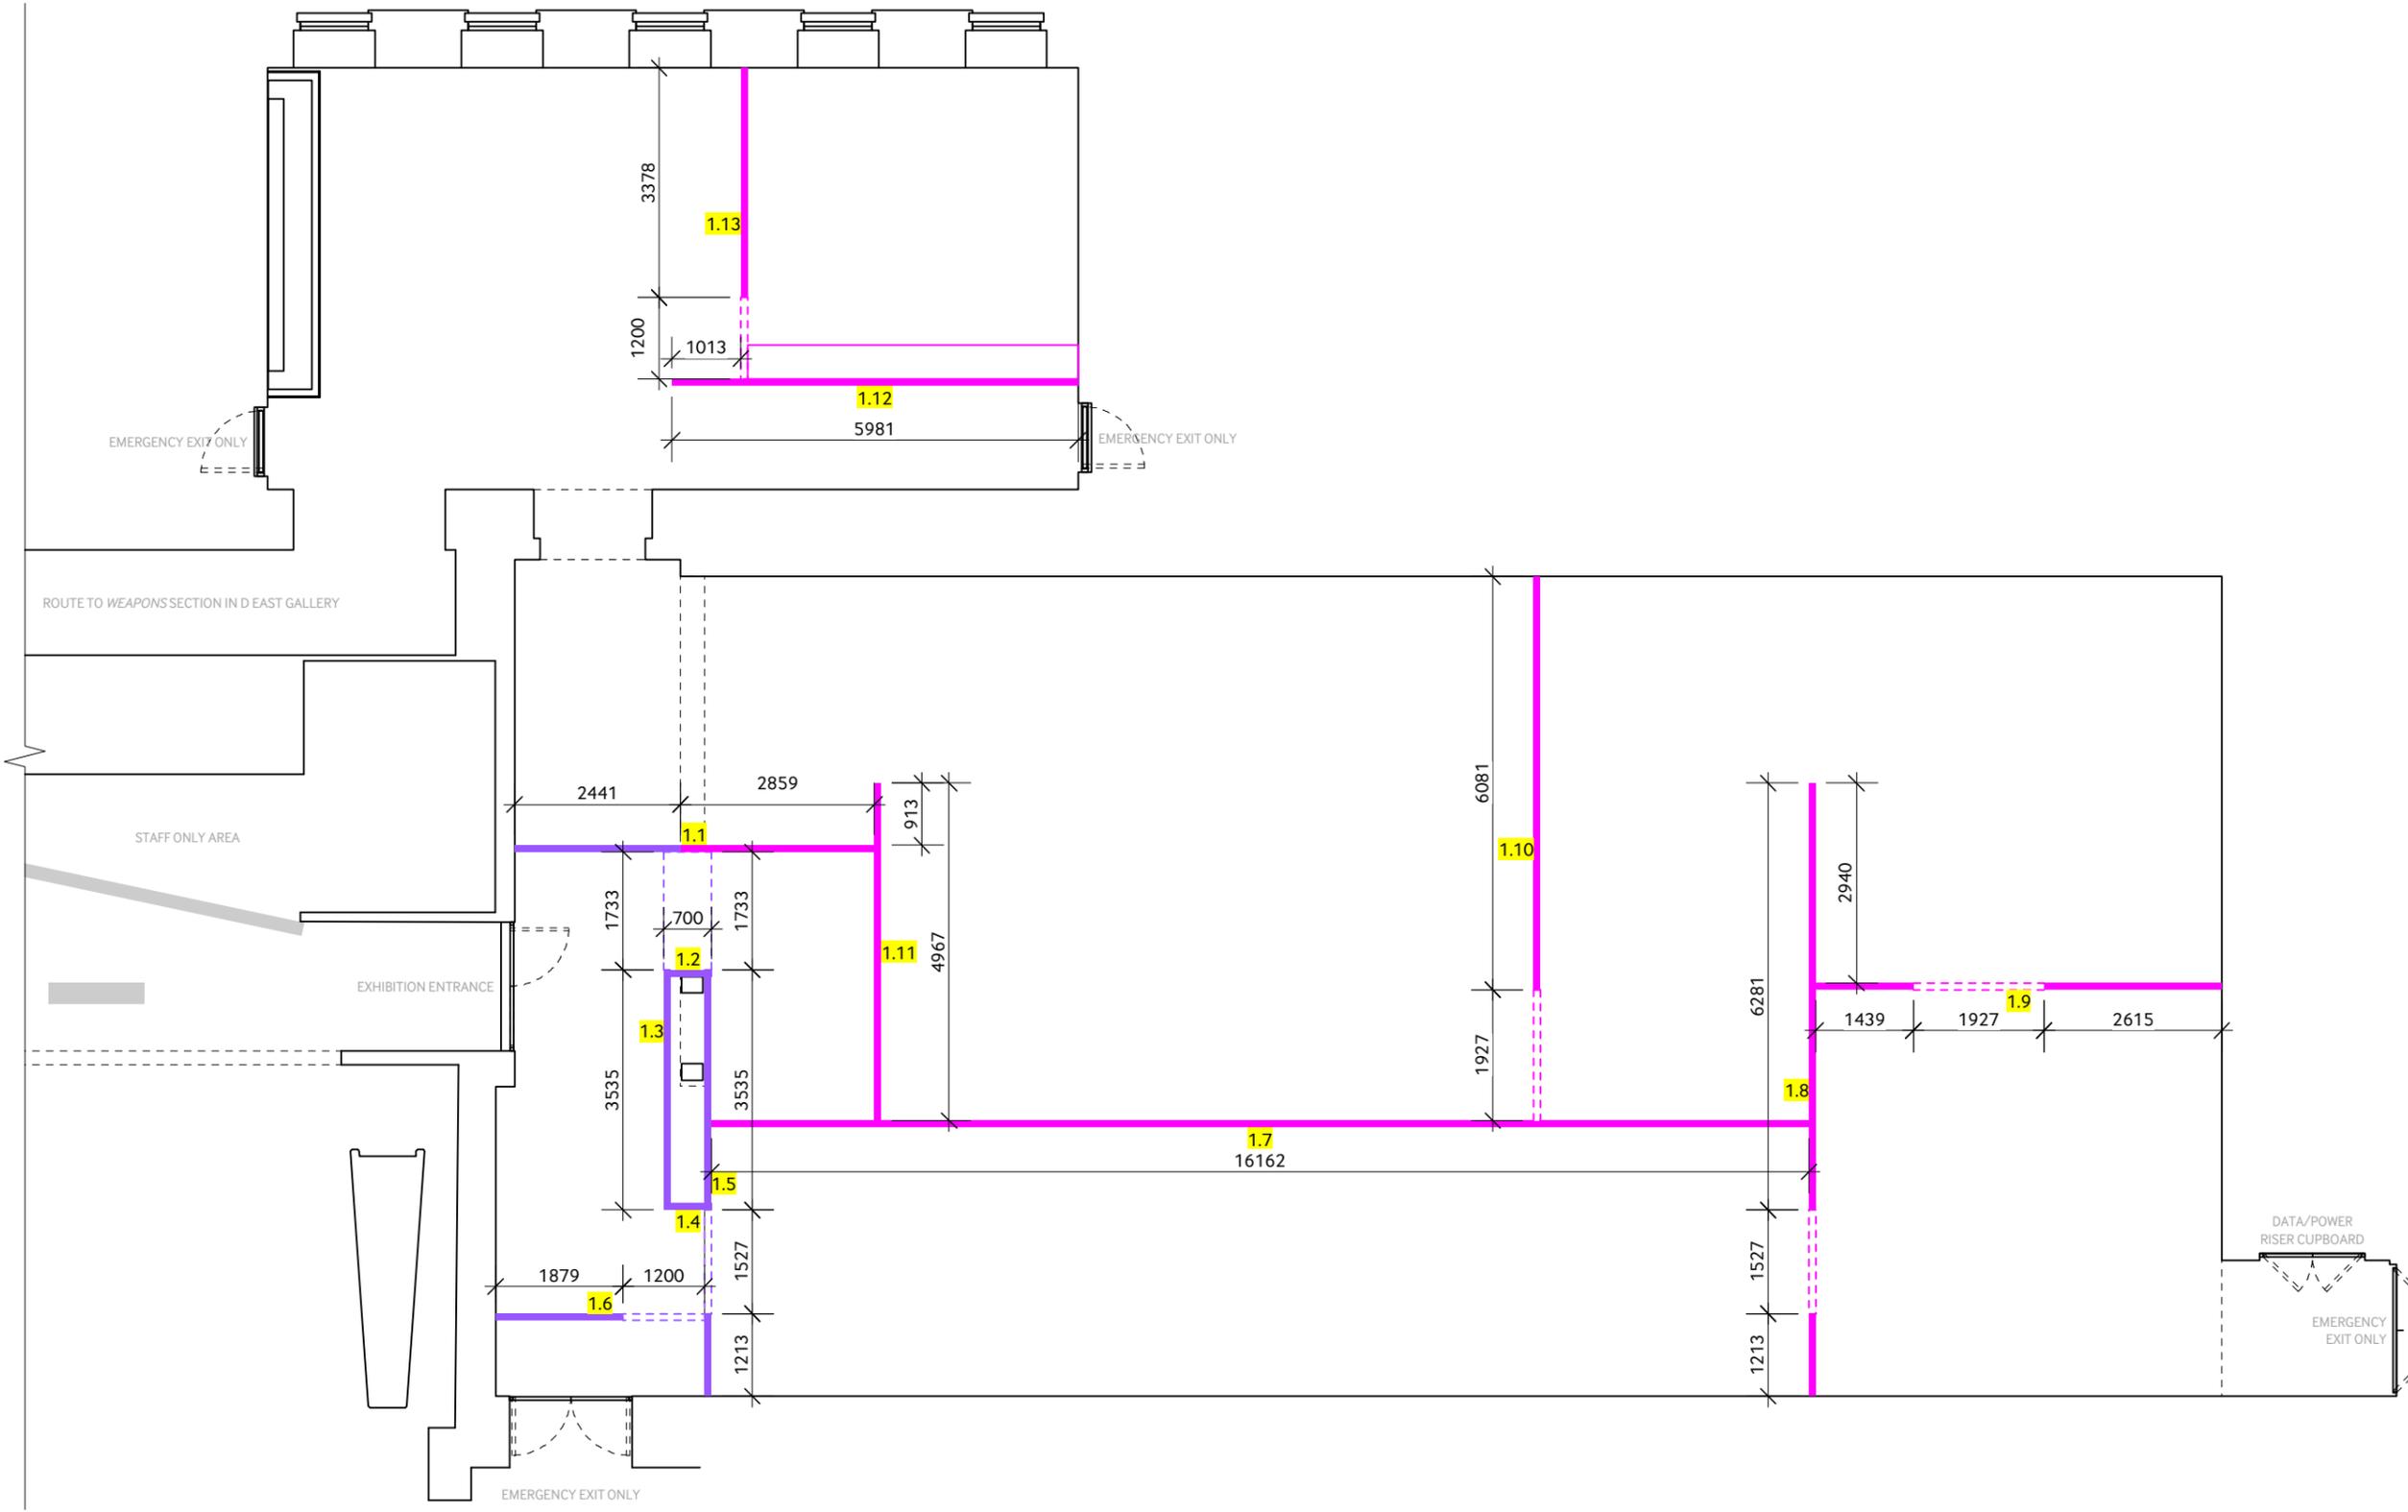

Notes:
 1. This drawing is not to be used for construction
 2. Drawings not to be scaled
 3. All dimensions to be checked on site
 4. All construction and shop drawings must be submitted for comment prior to commencement of any work.
 5. Building Regulations to be checked at the time of design and the appropriate internal/external specialists consulted.

New partitions
 D36 Gallery and D30 Gallery
 Scale 1:100

| | |
|---|---|
| Project title: Age of Terror | |
| | Drawn by: IWM Design Lambeth Road London SE1 6HZ T. 020 7091 3149 |
| Date: 27 June 2017 | Project No.: 16-0130 |
| Drawing Title: New partitions D36 D30 | Scale @ A3: 1:100 |
| Drawing No.: 101 | Revision: |