


DETAIL 3-3

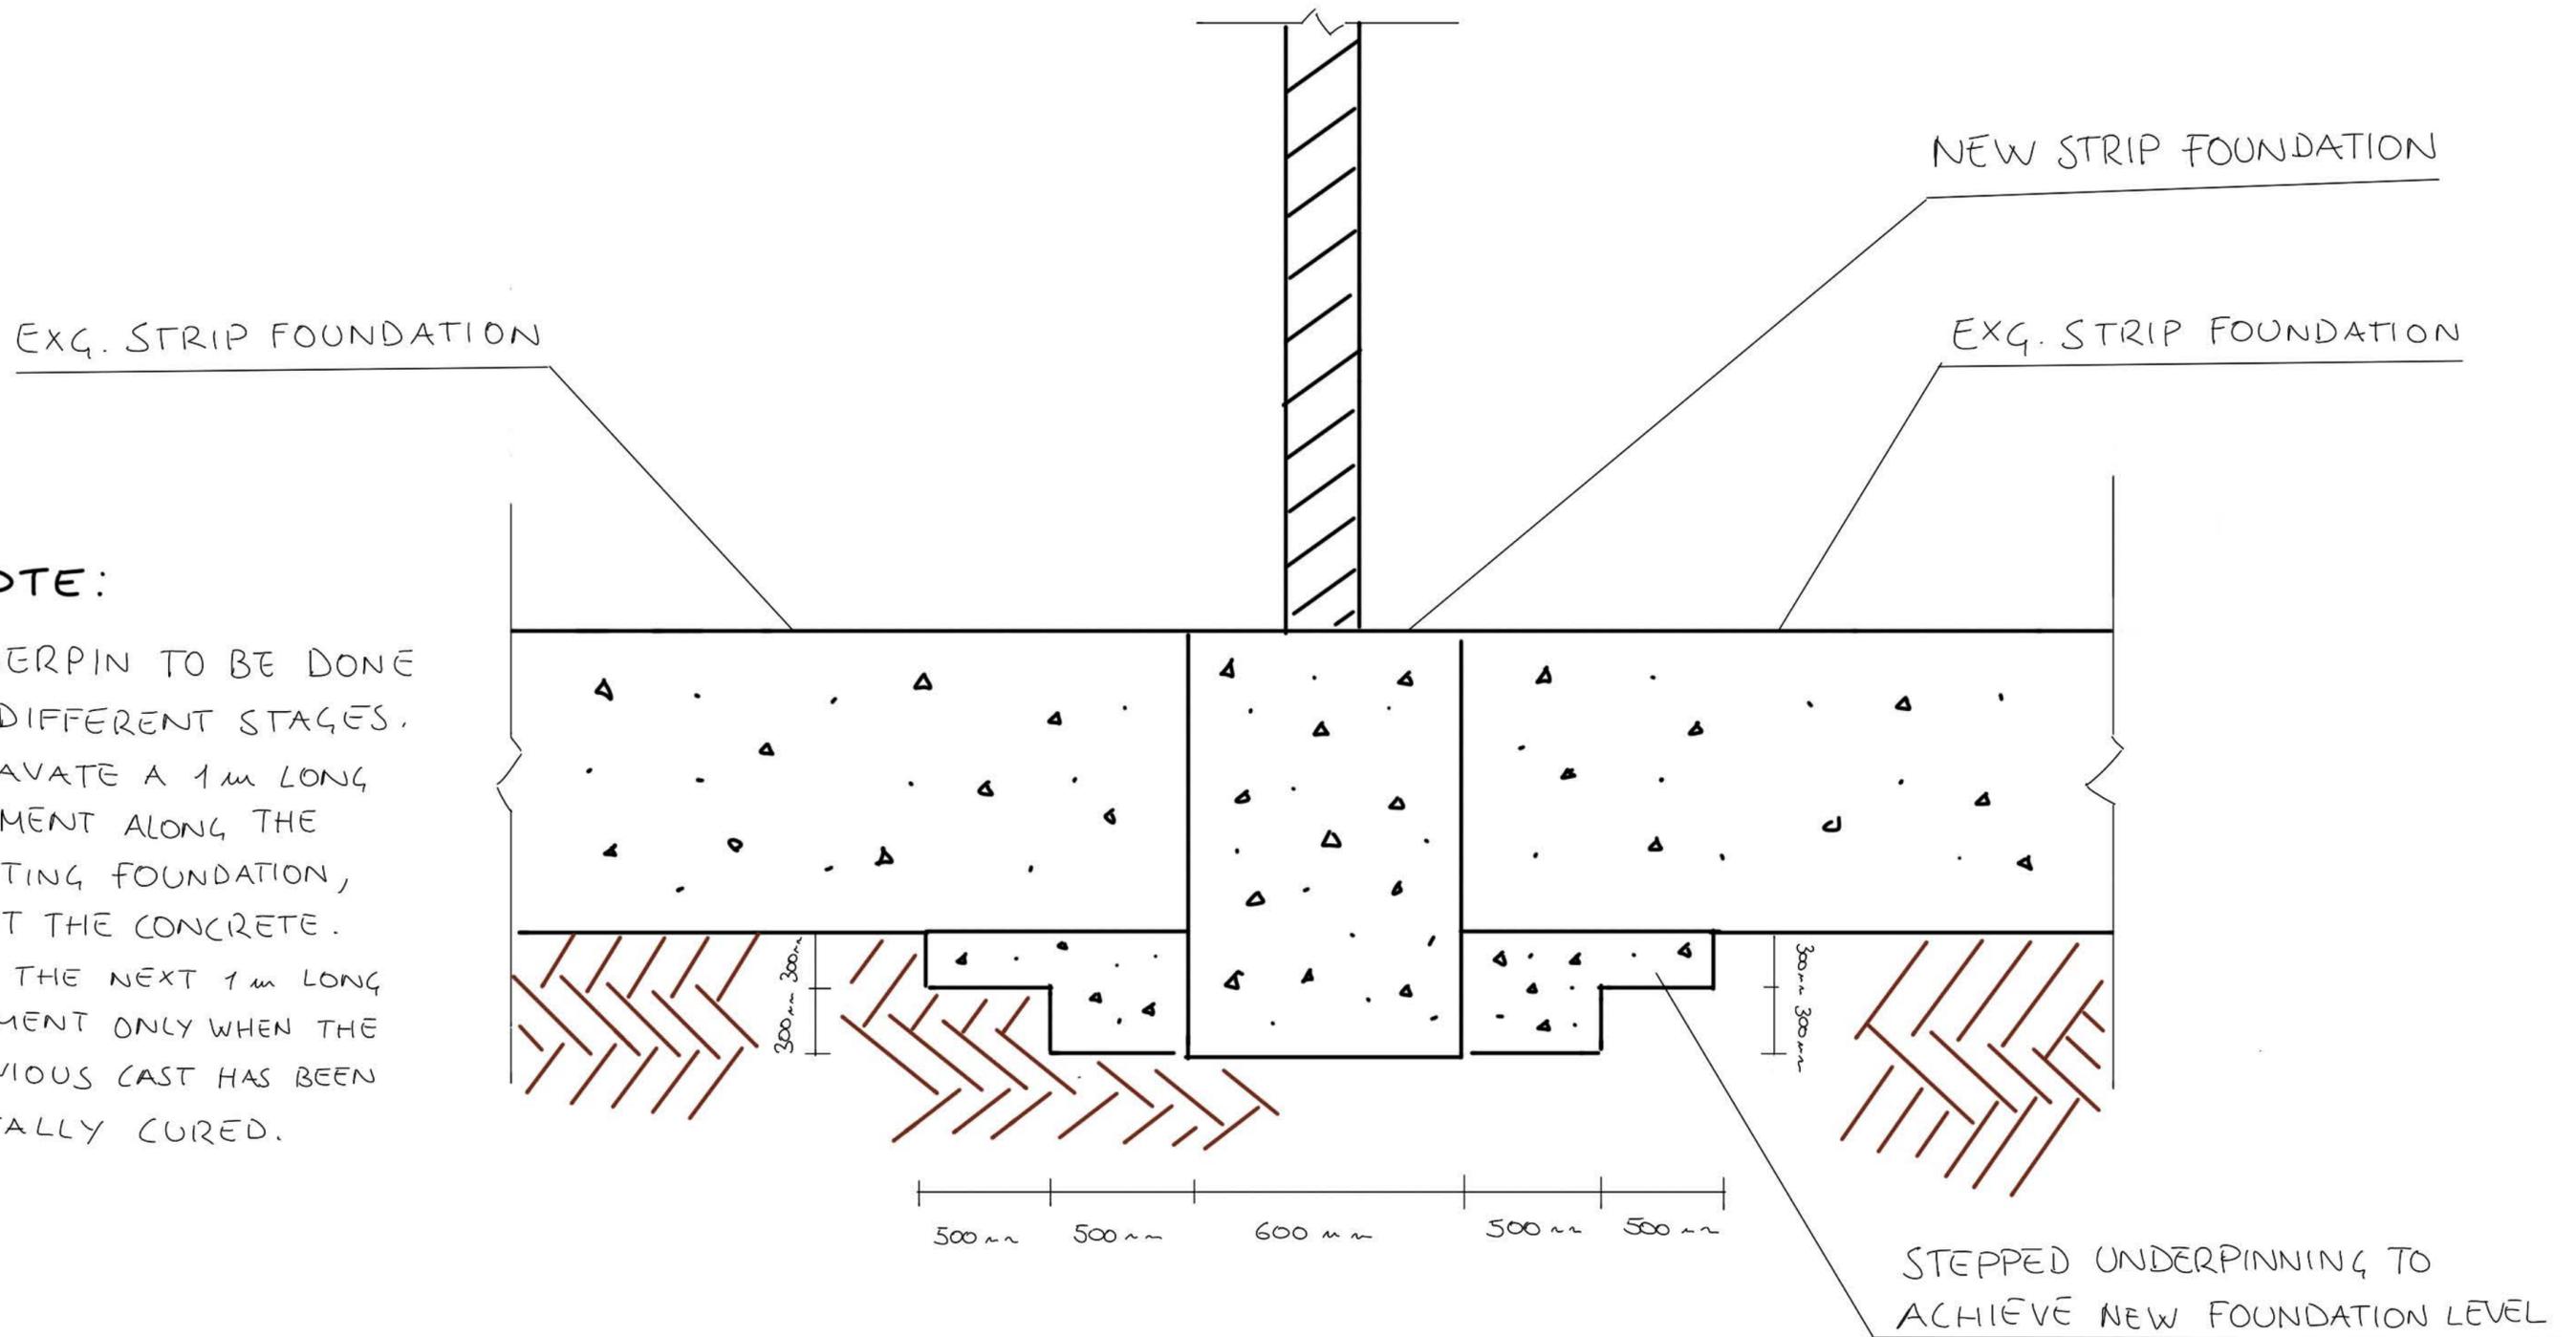

Job 17061 24A GLOUCESTER RD	Title FOUNDATION DETAILS	Scale	Date 13/10/17	By MR	Checked	RISE Structural Engineers Ltd. 26A Oakfield Road Clifton Bristol BS8 2AT 
Drawing Status PRELIMINARY	Drawing Number 17061/5K05	Revision PI		t: +44 (0) 117 317 9801 e: info@risestructures.com		