

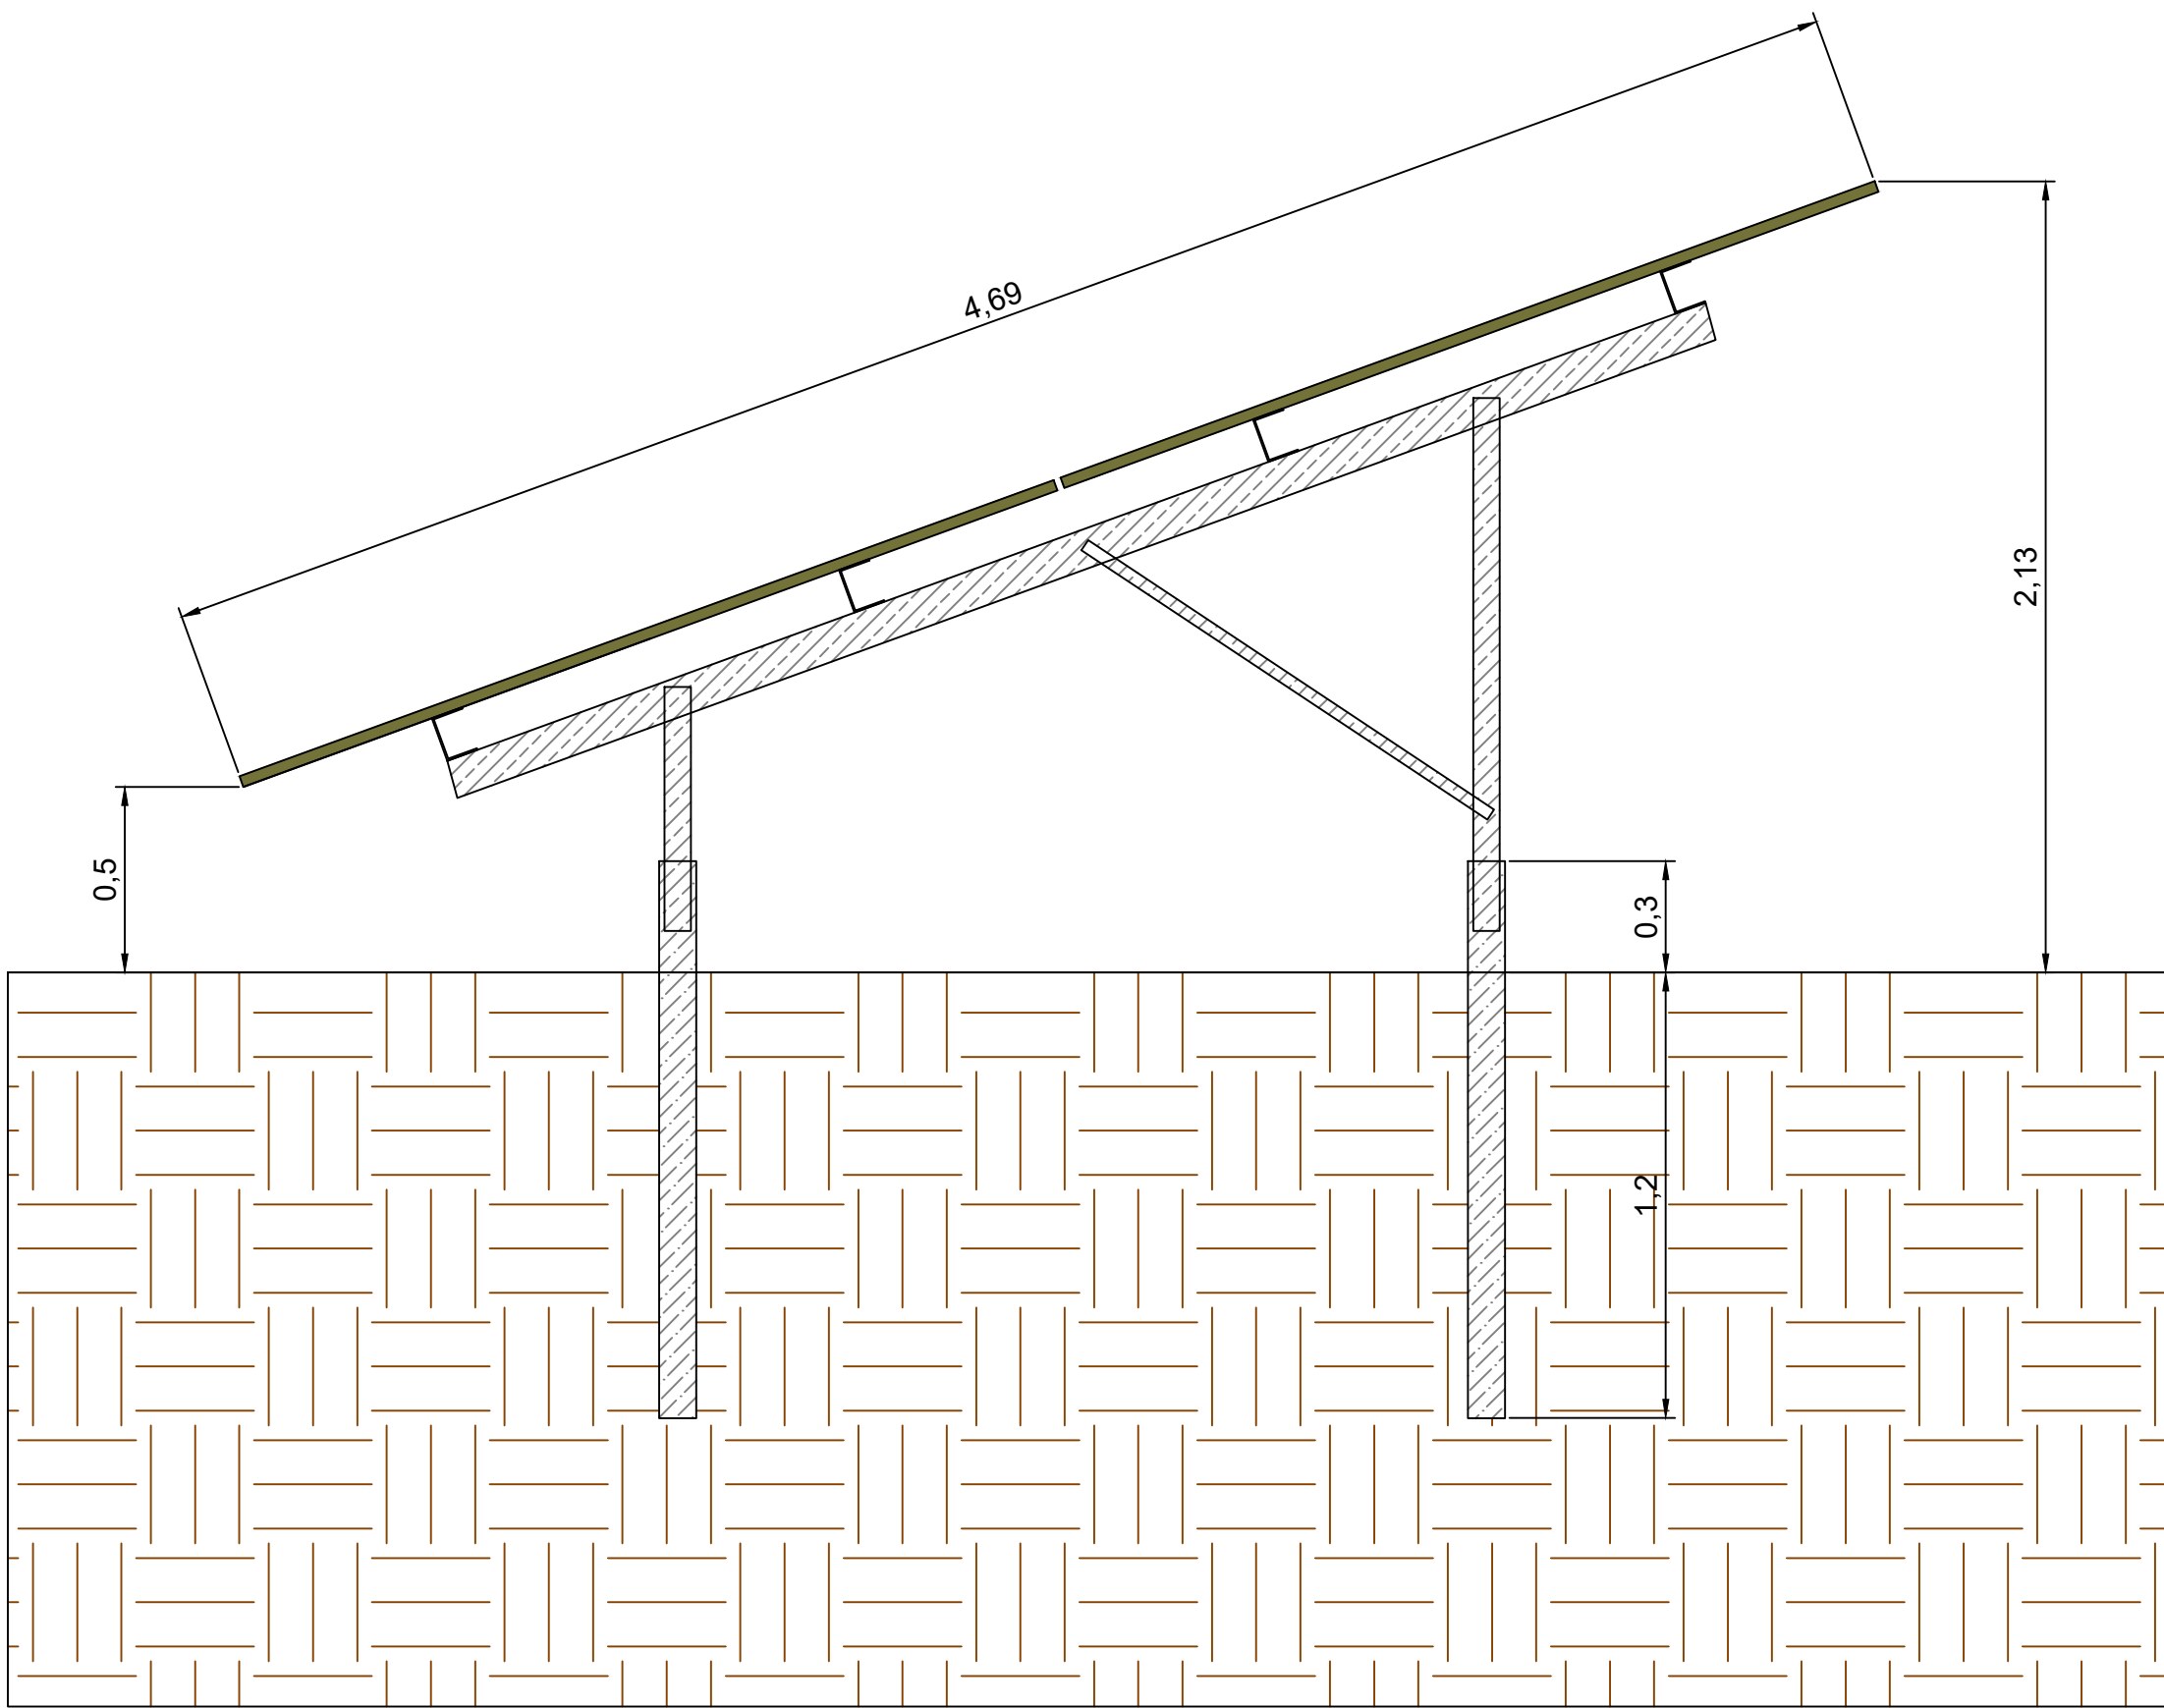


TABLE ARRAY - SIDE VIEW

NOTES

UNLESS OTHERWISE STATED, ALL UNITS ARE IN m

REVISIONS

A1 - FIRST ISSUE

PROJECT

CHINA FLEET GMPV

TITLE

TABLE SIDE VIEW



zlc energy
ZERO LOW CARBON

ZLC Energy Ltd
Unit Zero Heathlands Road
Liskeard PL14 4DH
T: 01726 390390
E: info@zlcenergy.co.uk

DRAWN REG DATE 17/09/2024

SCALE 1:20 SHEET SIZE A3

DRG No. ZLC-CHINA-FLEET-PLANNING-SD2