




2M TIMBER ACOUSTIC FENCE DETAILS - TYPE 1 (HORIZONTAL PANNELING) - 1:20

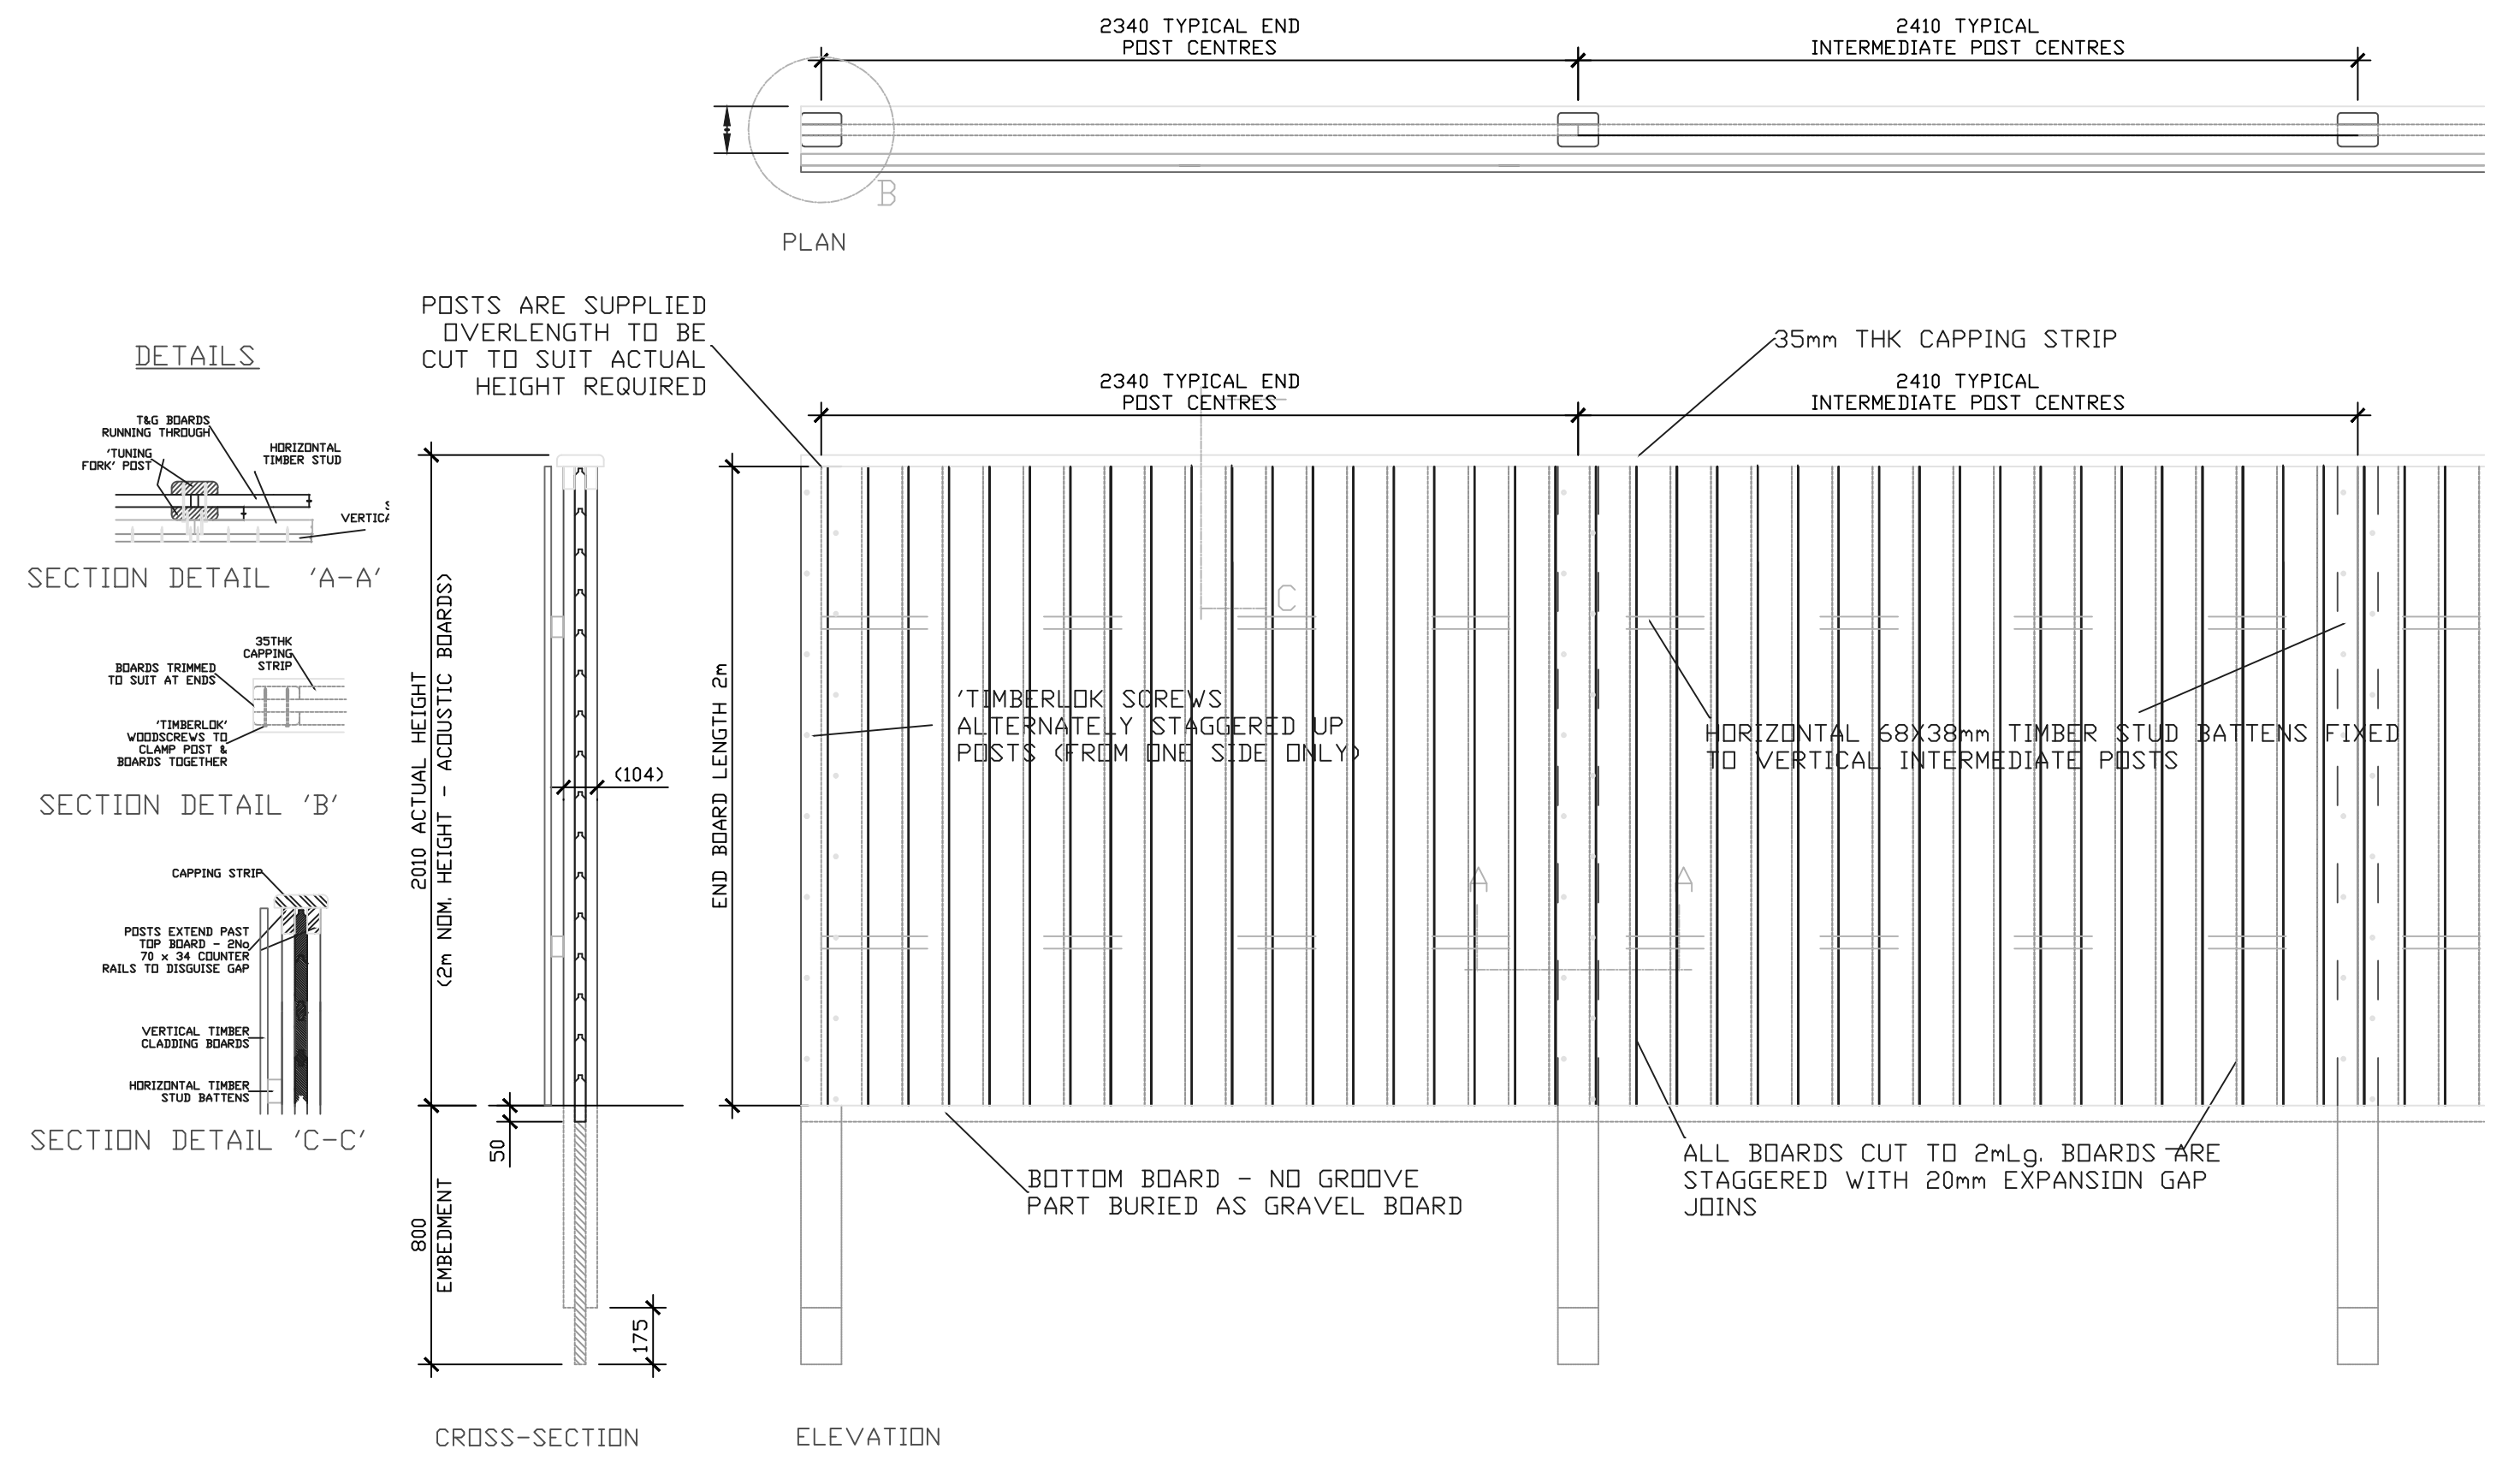


2M TIMBER ACOUSTIC FENCE DETAILS - TYPE 2 (VERTICAL PANNELING) - 1:20

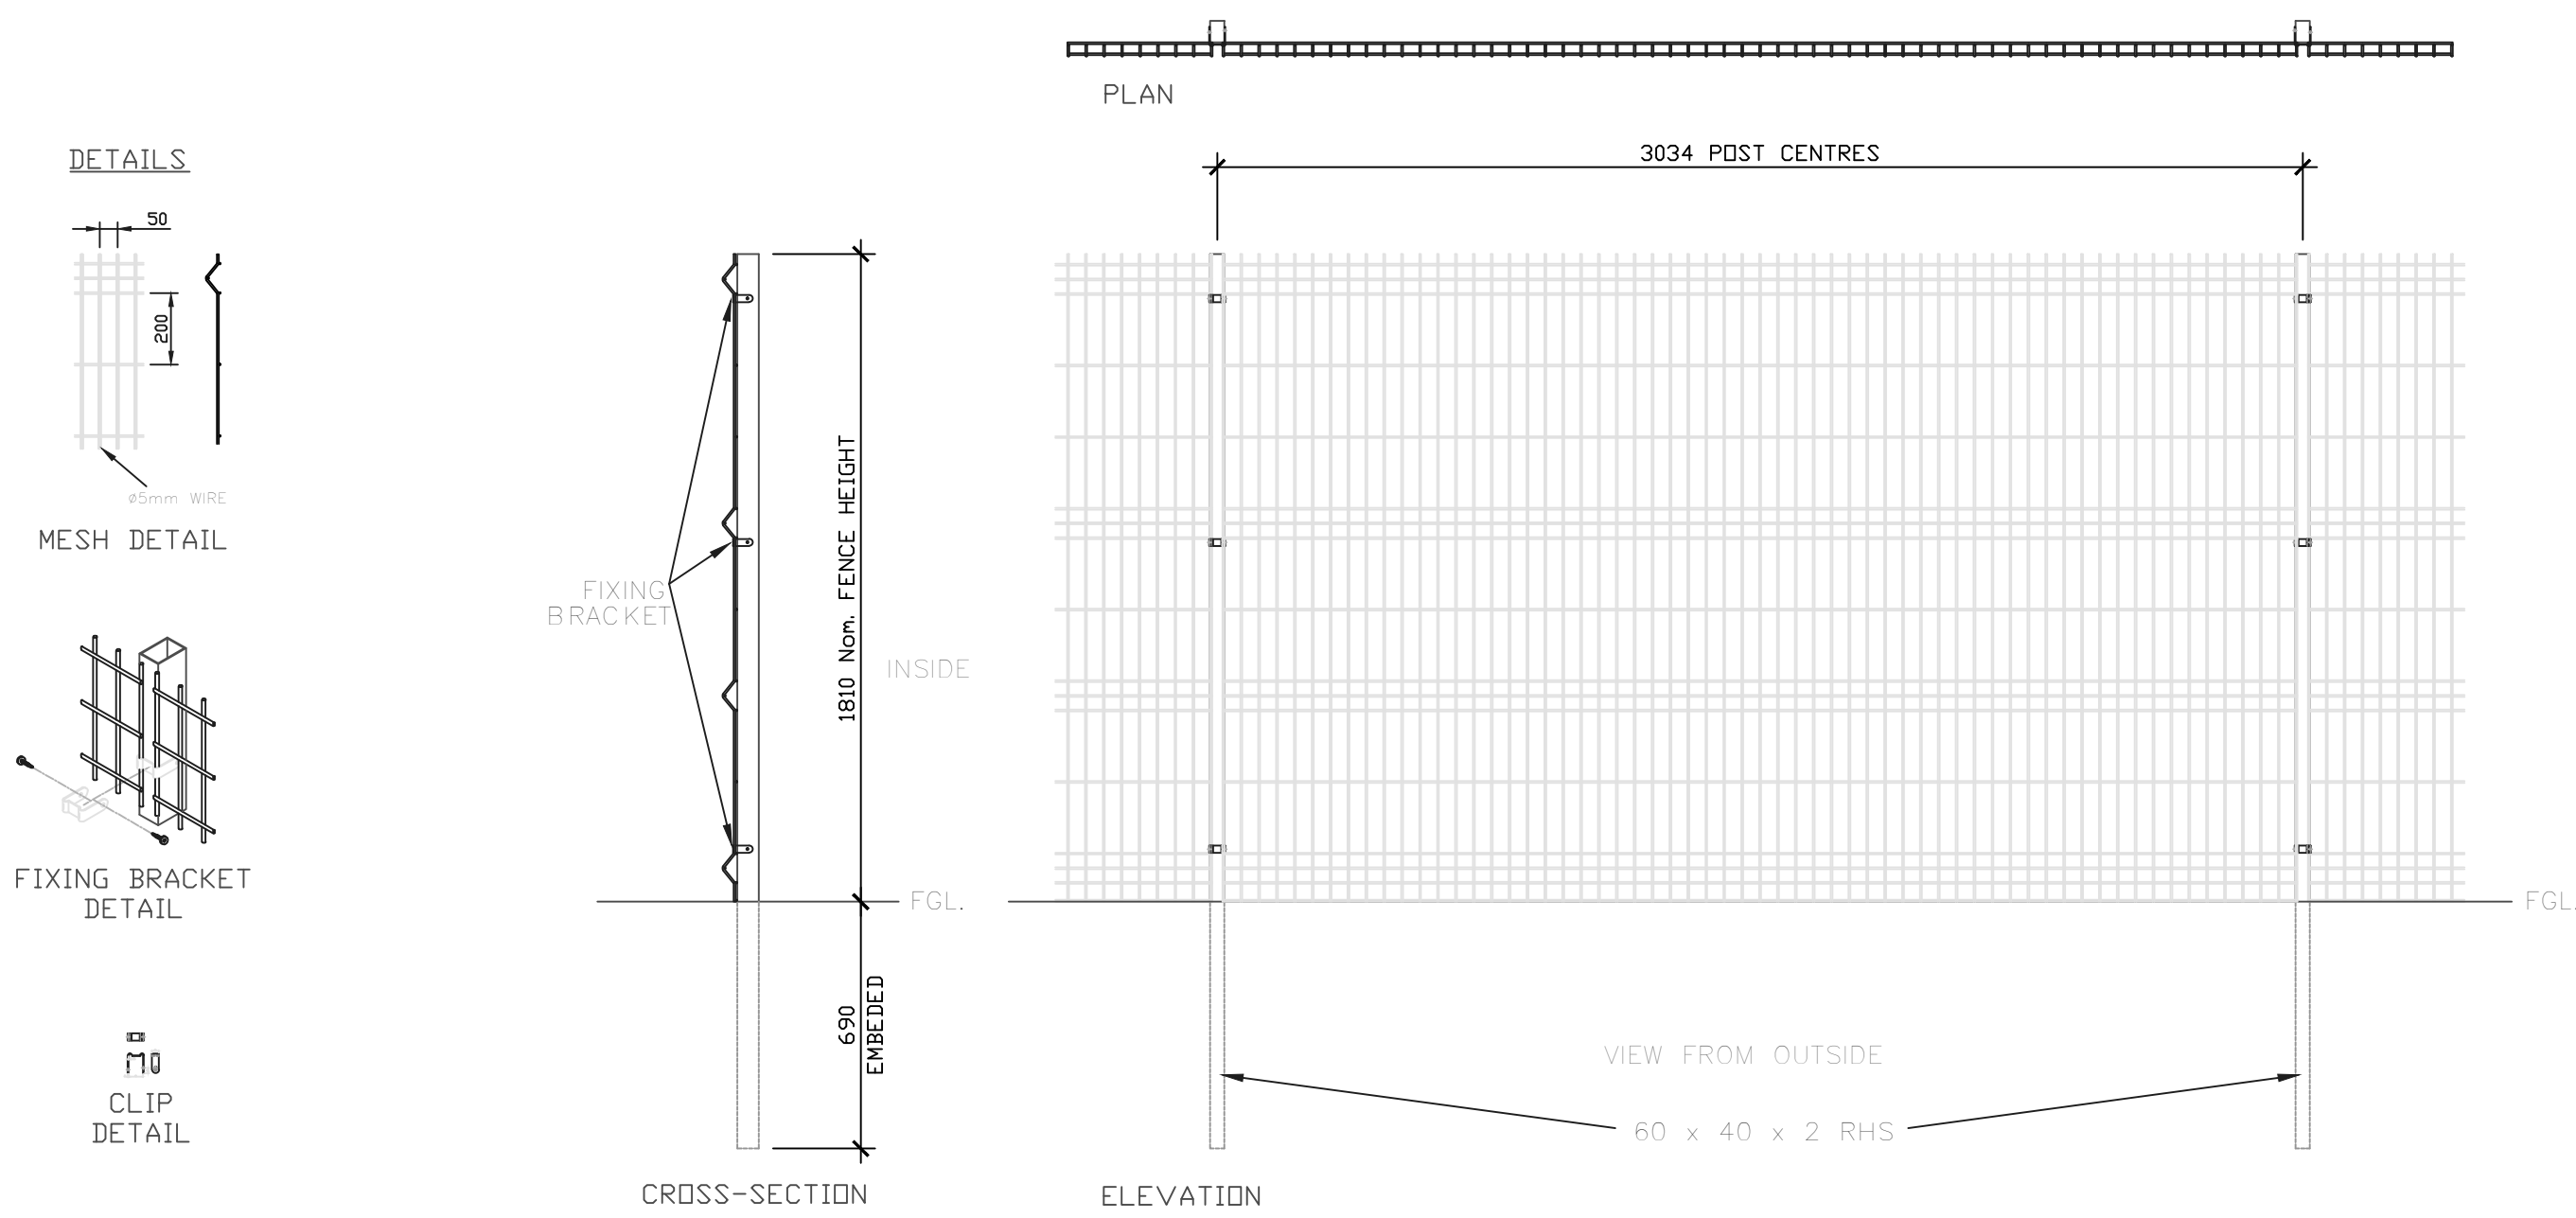

1.8M WELDMESH FENCING DETAILS (to match existing) - 1:20

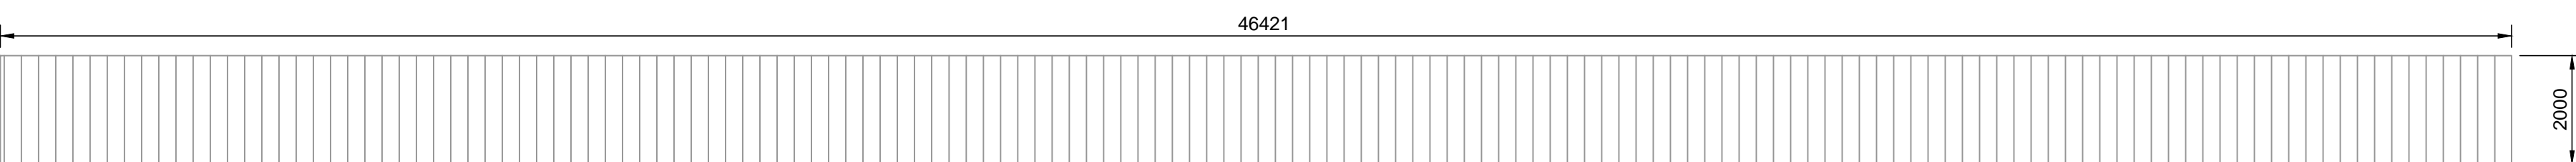

FENCE LINE - NORTH-EAST (EXTERNAL) TYPE 1 2M ACOUSTIC FENCING - 1:100

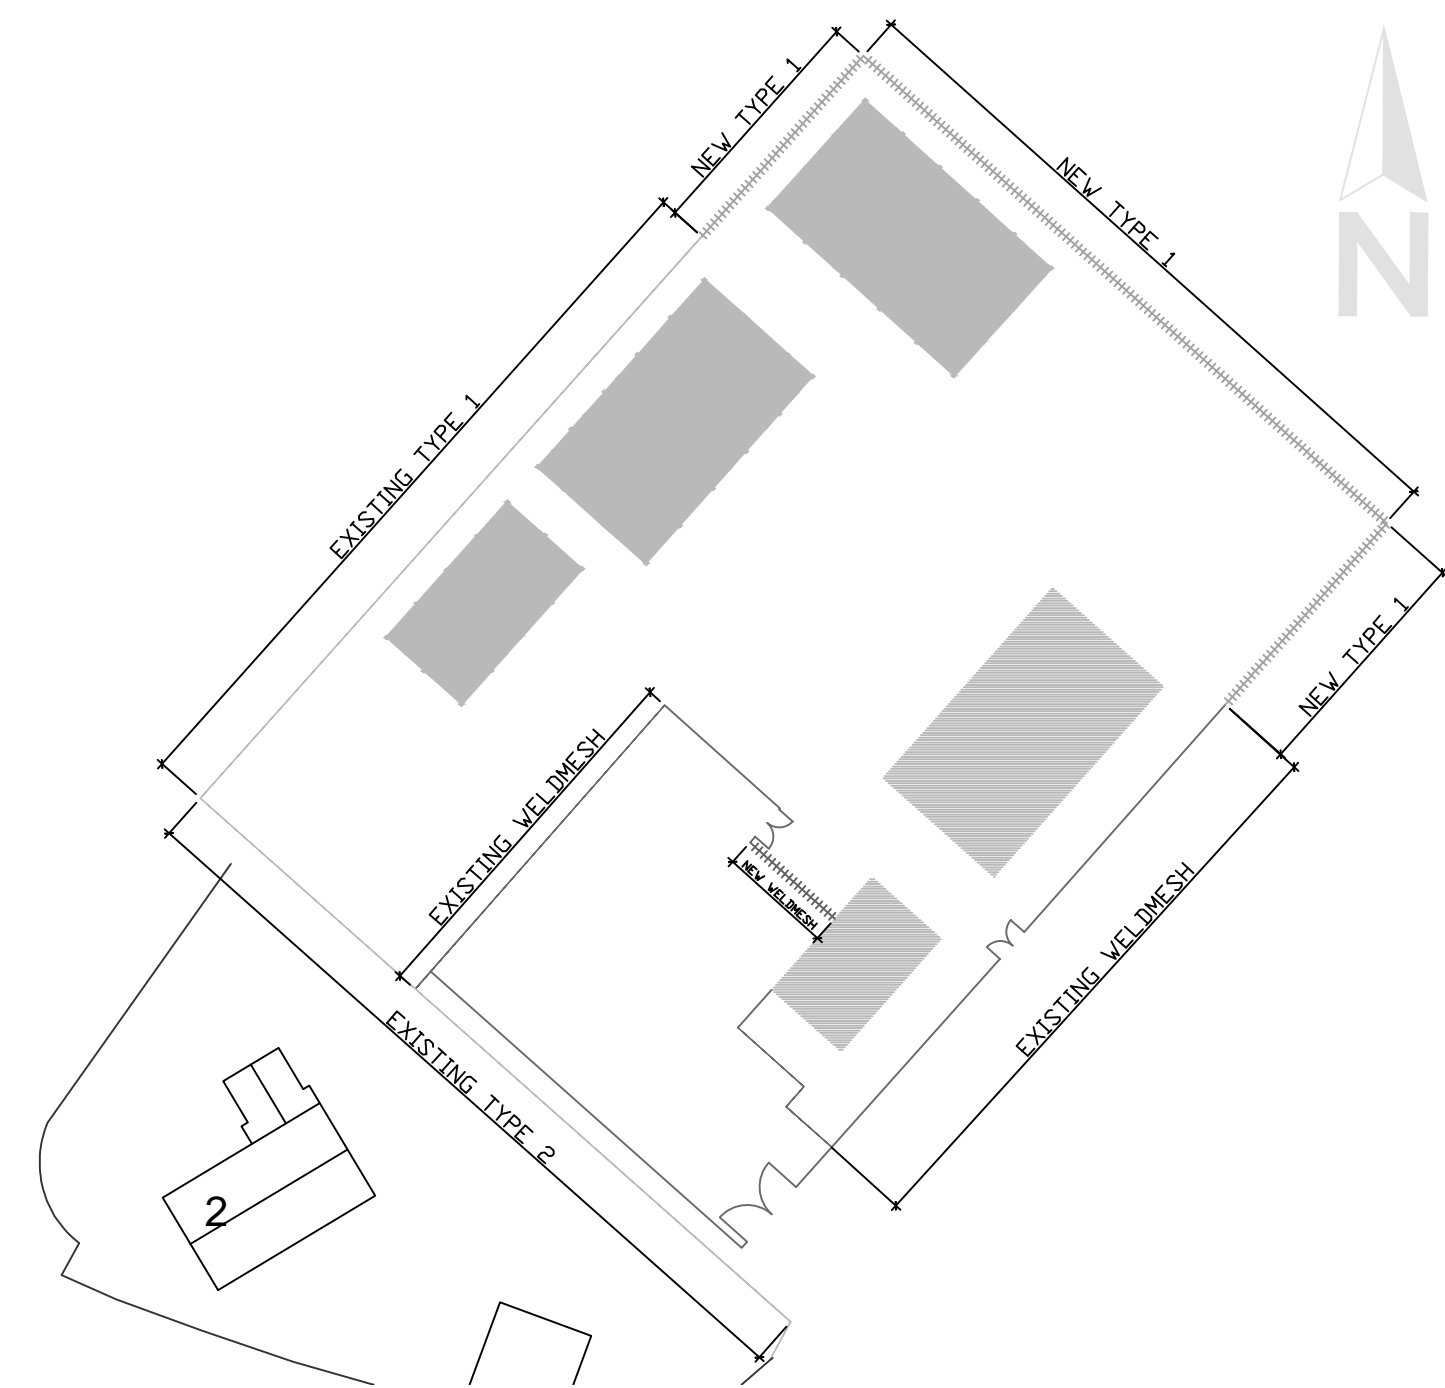

PLAN VIEW OF FENCE LINES - 1:500

NOTE - DRAWING REV.P1 WITH  
AMENDED LAYOUT - DATED 10.04.17

P1	10.04.2017	PLANNING - AMENDED LAYOUT	AM	SM	GM	GM
PD	08.02.2017	PLANNING DRAFT	AM	SM	GM	GM
Rev	Rev. Date	Purpose of revision	Drawn	Checked	Rev'd	Appr'd

**JACOBS**

95 Bothwell St, Glasgow, G2 7HX  
Tel: +44(0)141 204 2511 Fax: +44(0)141 226 3109  
www.jacobs.com

Client Education Funding Agency

Project Wynyard CofE Primary School  
Temporary Scheme  
Phase 3

Drawing title  
Existing/Proposed Fencing  
Detailed Plan

Drawing status

Scale AS SHOWN @A1 DO NOT SCALE

Jacobs No. J/6APFS094

Client no.

Drawing number

J/6APFS094/TEMP-3/003

Rev P1