


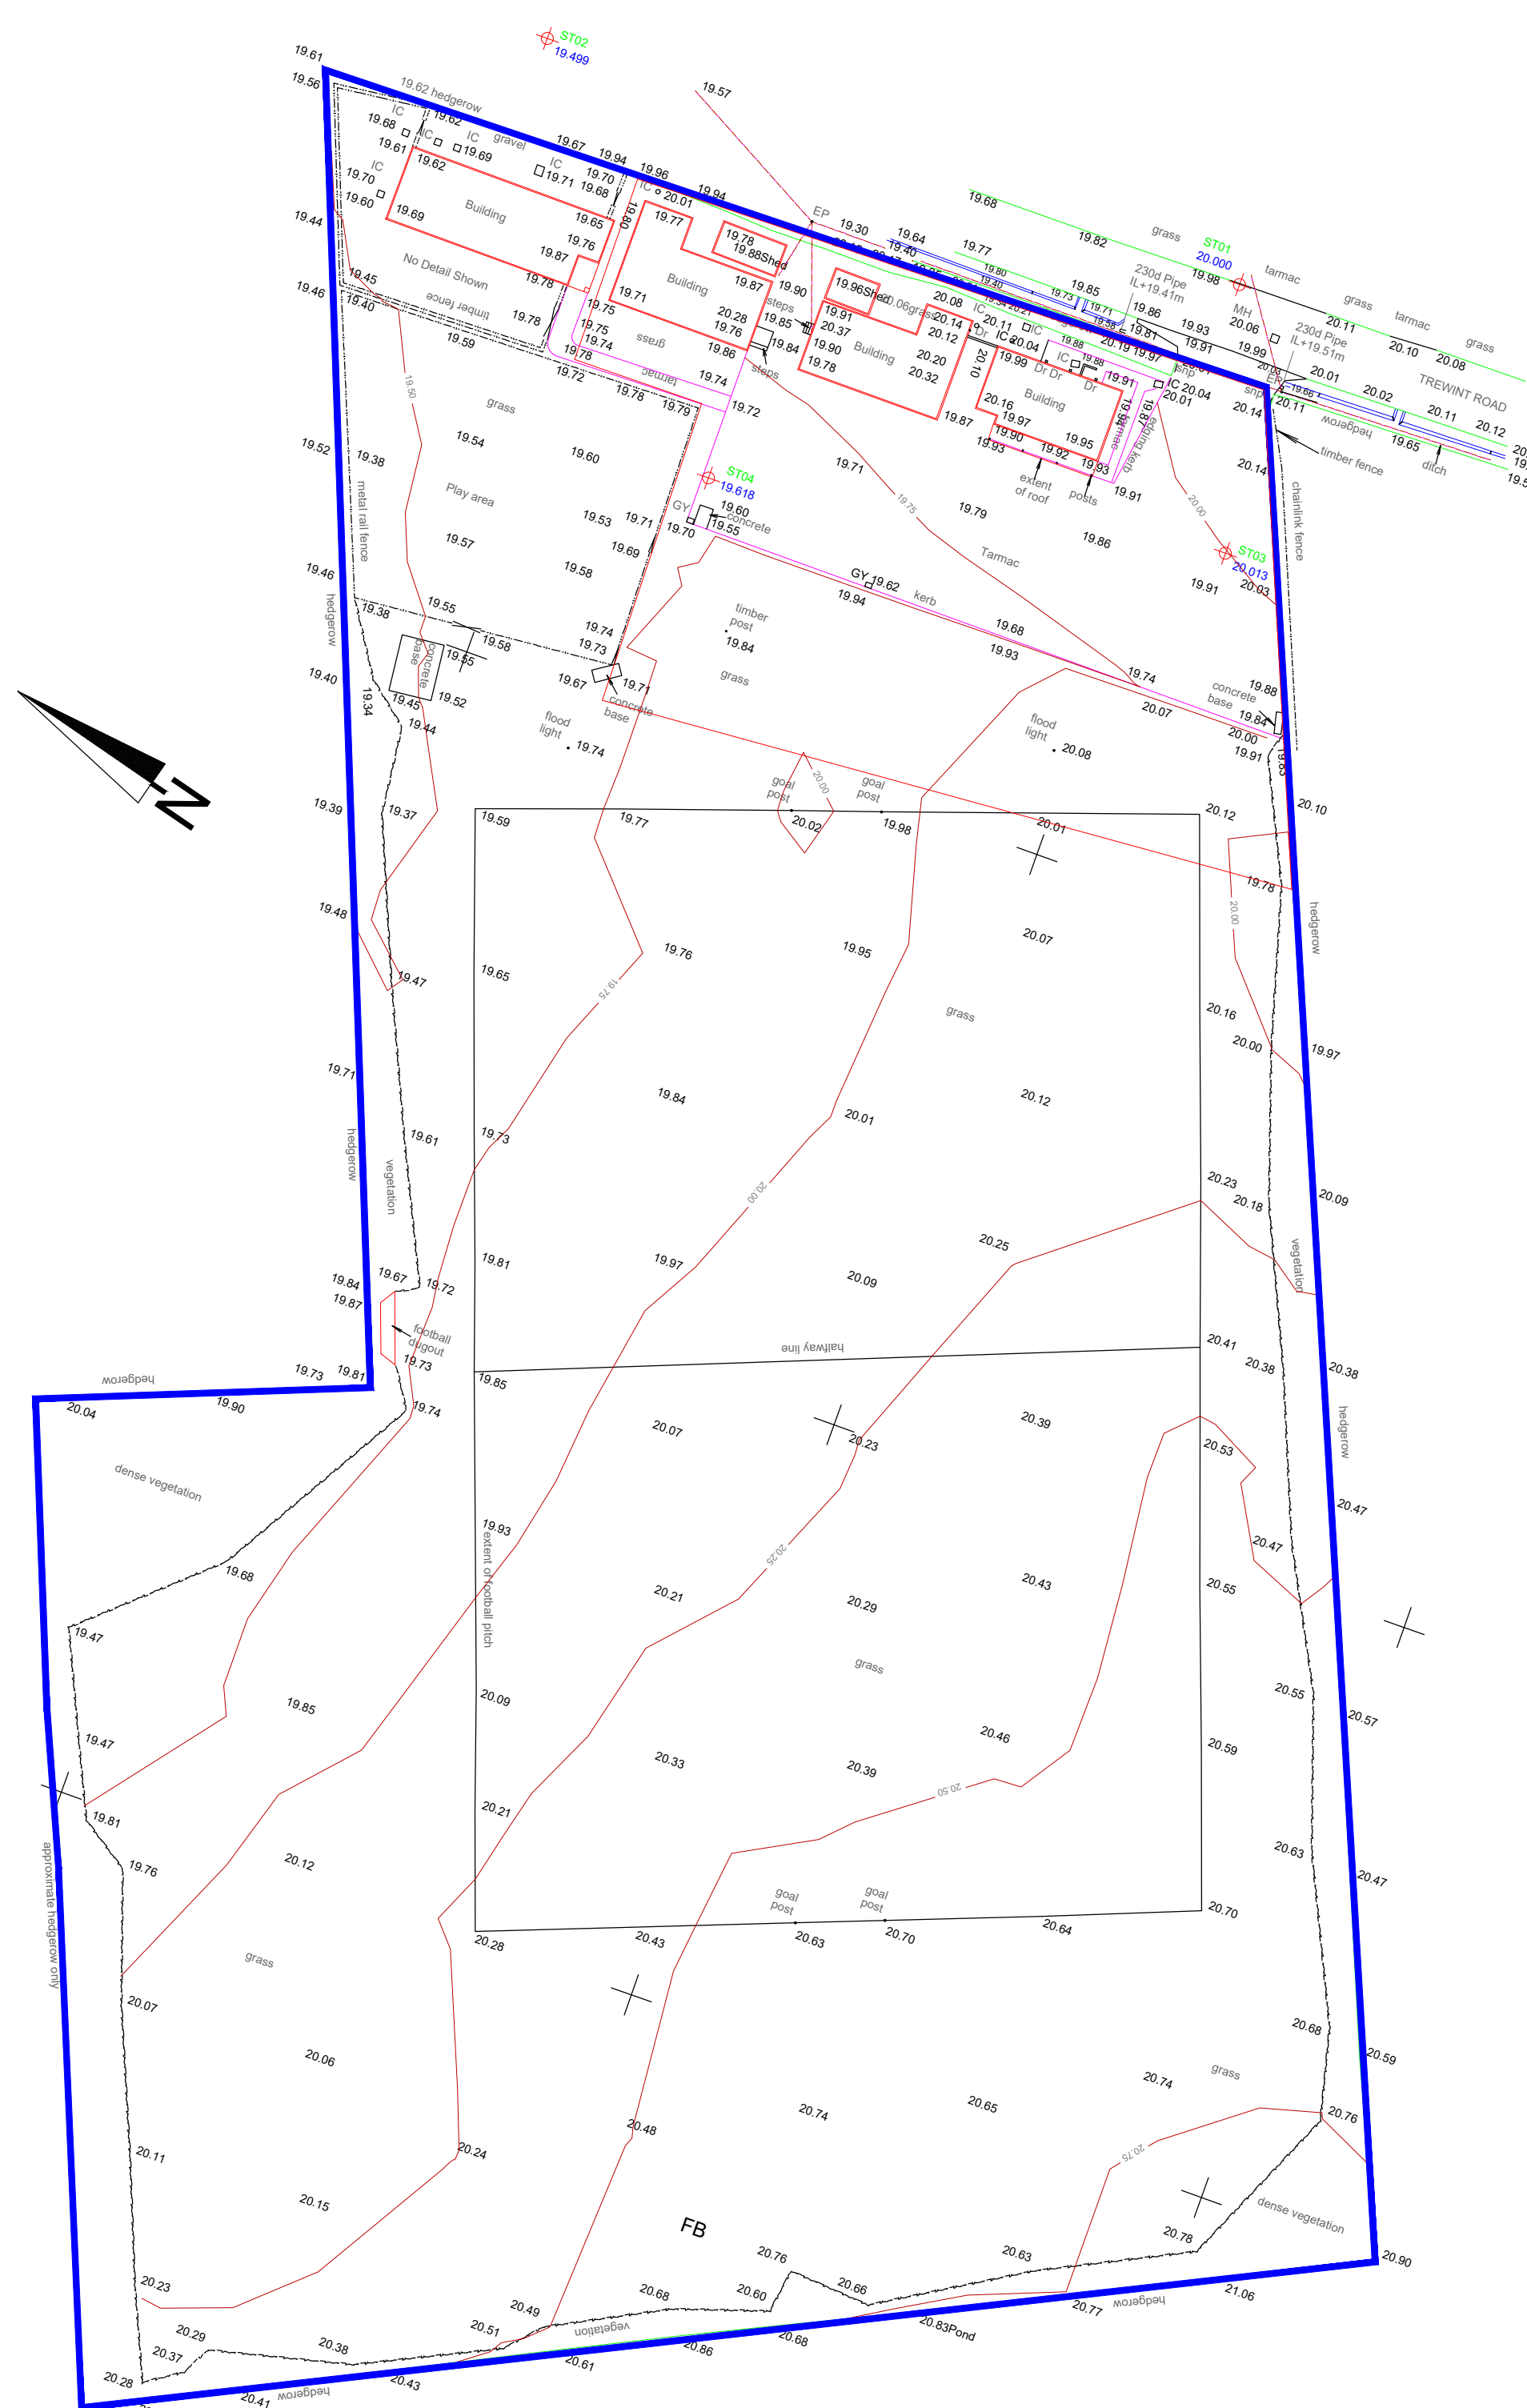


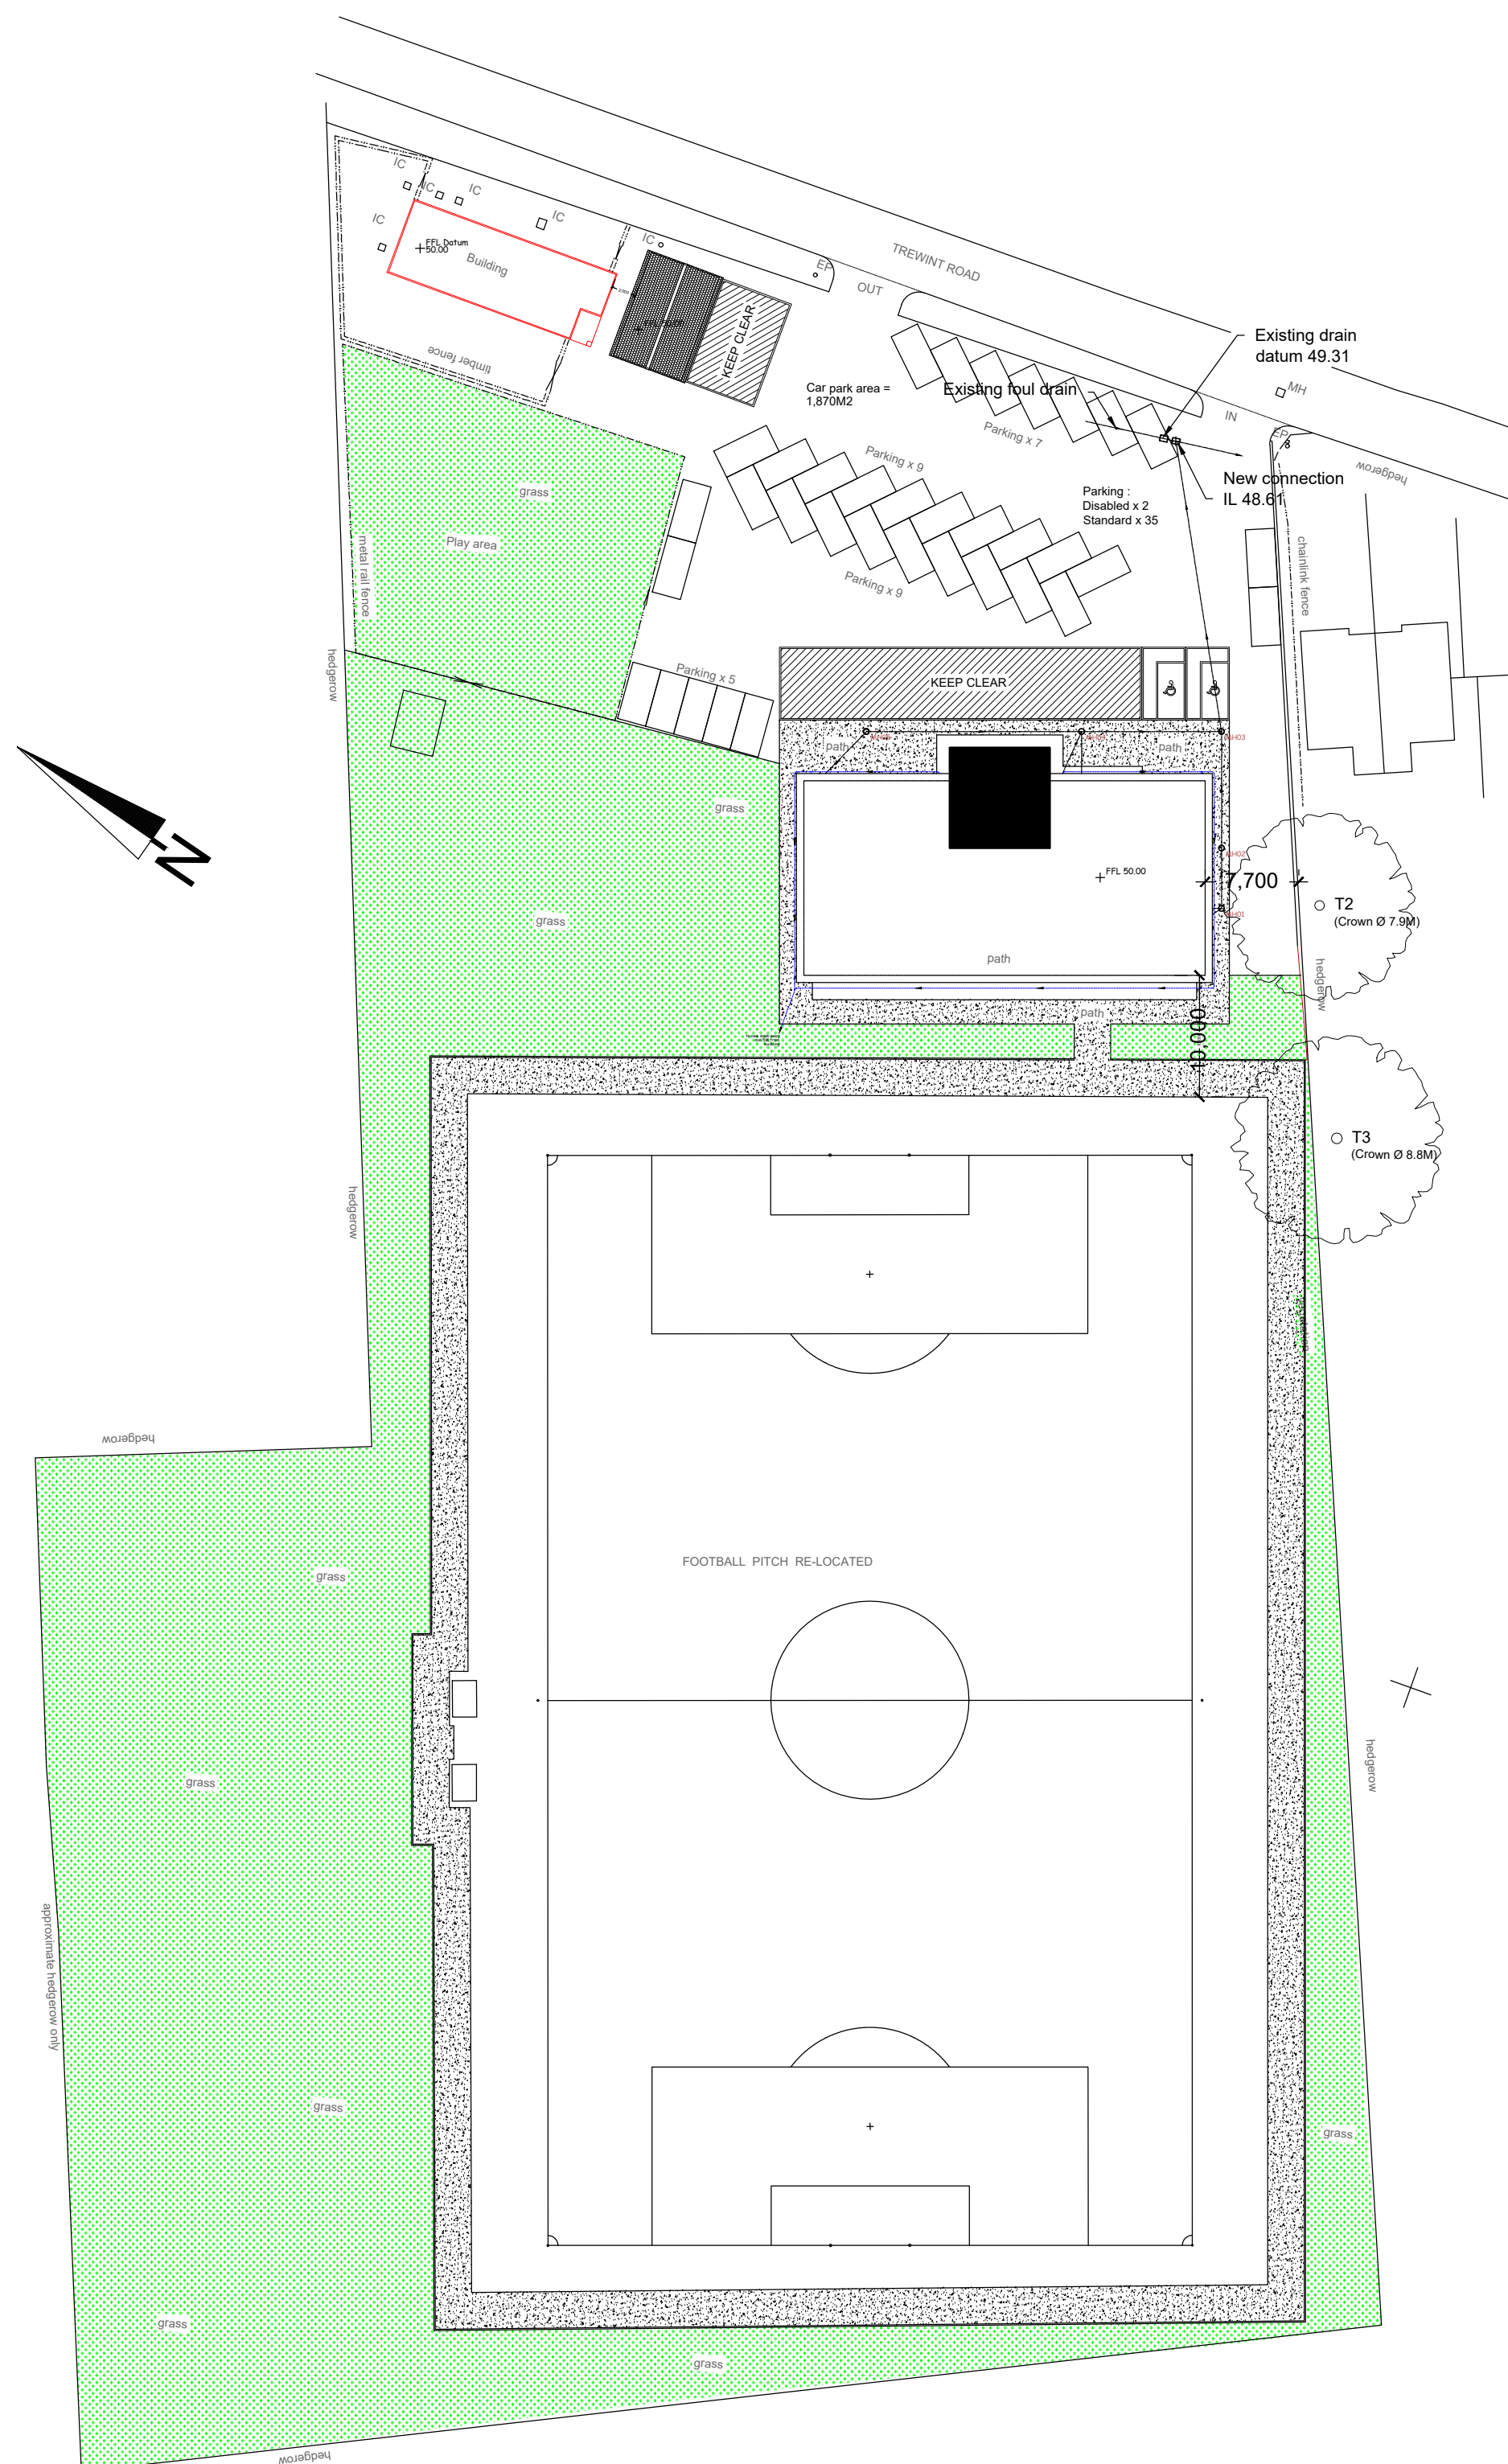

EXISTING SITE LAYOUT

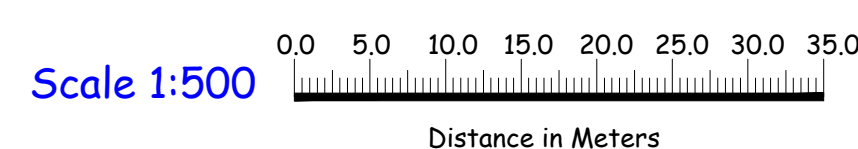

PROPOSED SITE LAYOUT

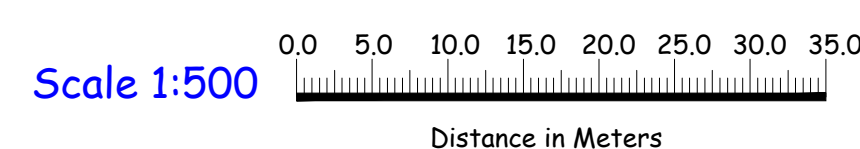

SITE TITLE:
**ST MINVER COMMUNITY HUB
TREWINT PLAYING FIELDS,
TREWINT LANE,
ST MINVER
PL27 6LT**

DRAWING TITLE:
SITE LAYOUT

CLIENT NAME:
ST MINVER COMMUNITY HUB

DRAWN J MURCH	DATE 19.01.2024	SCALE 1:500 SHEET SIZE A1
-------------------------	---------------------------	---

dpc
Architectural Services
Building solutions in Cornwall

Trewenen, 20B Rosevear Road, Bugle PL26 8PH Tel:- 07759 397 499

DRAWING NO
2005 - 02

REVISION NO
- E