



GENERAL NOTES

- Windows as drawings 976•400 - 419.
- Doors as drawings 976•420+
- Fire strategy as drawings 976•500+
- Refer to Room Data Sheets for individual room details.
- Rainwater Goods as per Rainwater Schedule.
- Decorations as Finishes Schedules.

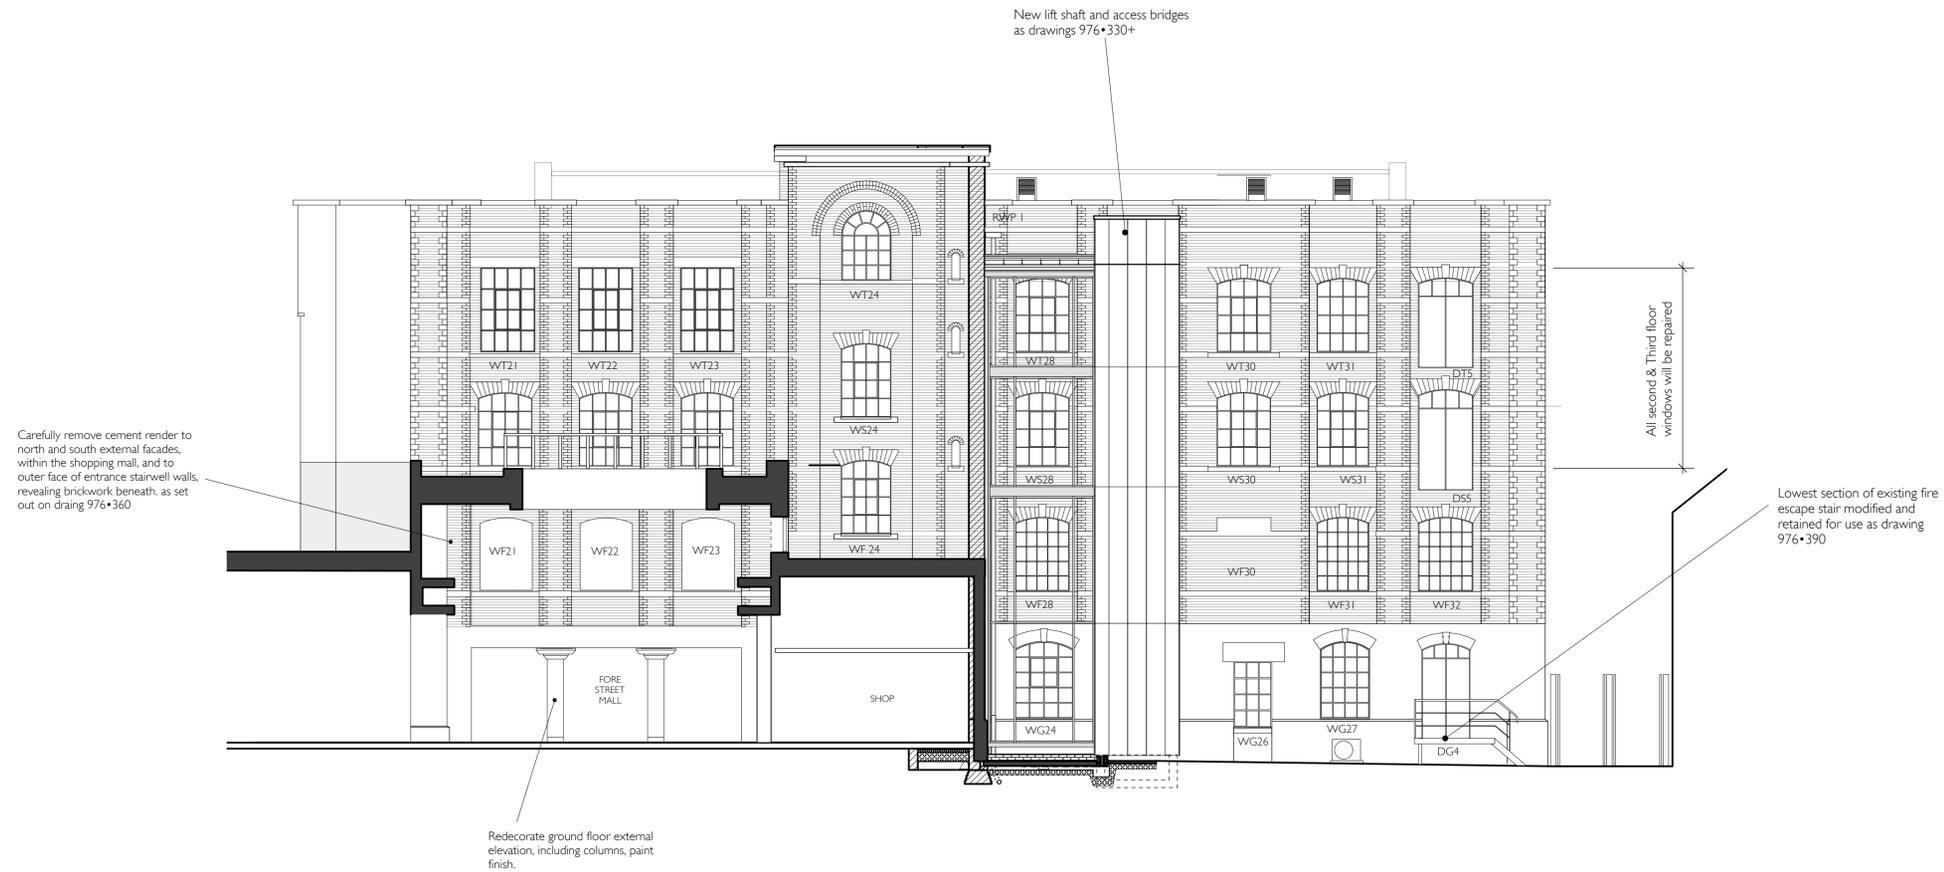

310•01 NORTH ELEVATION - PROPOSED
1:100@ A1

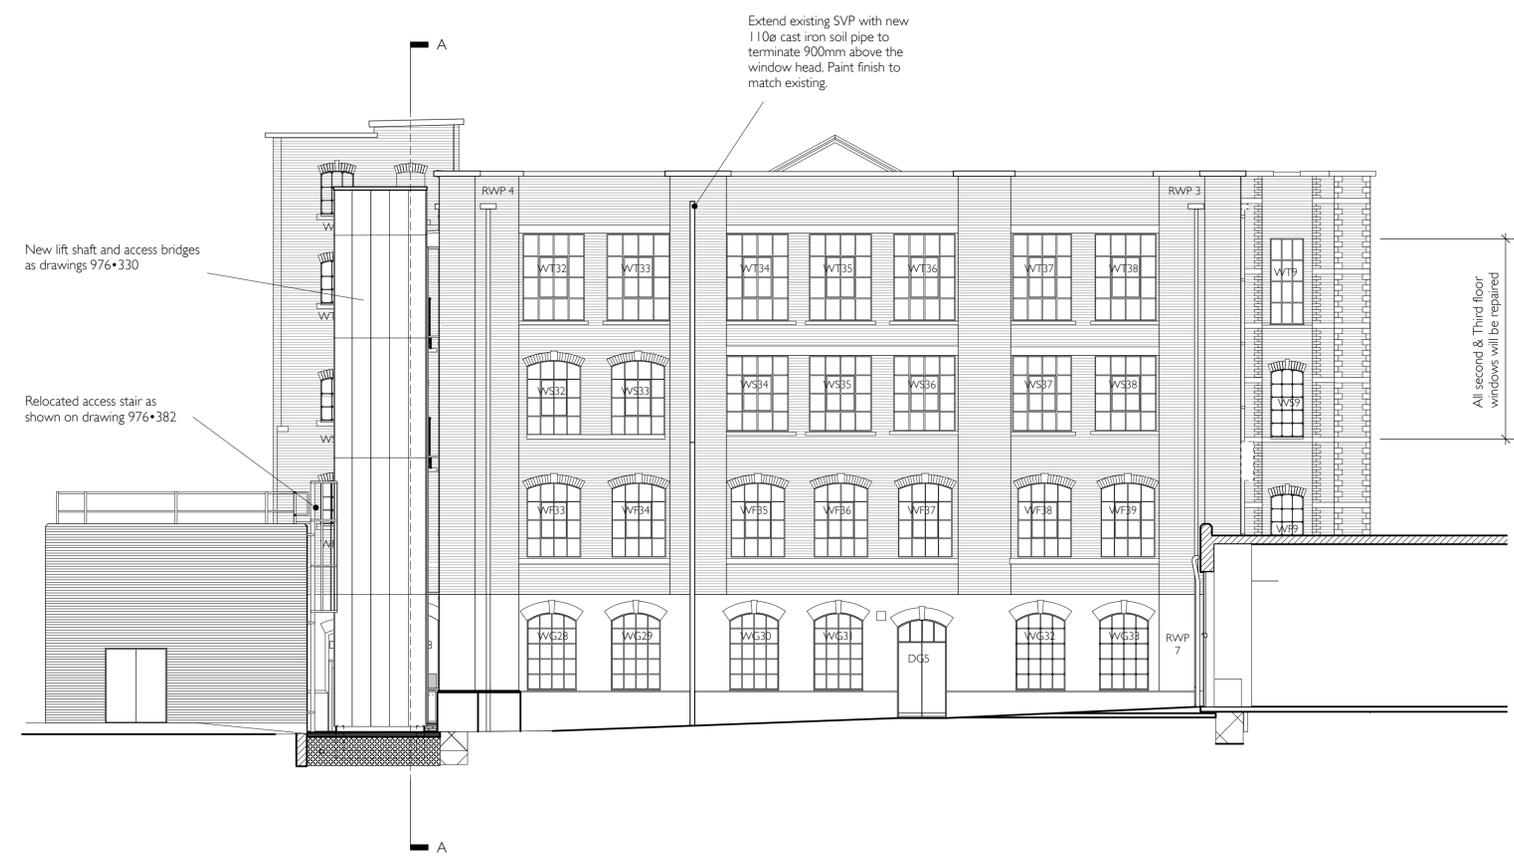

310•02 WEST ELEVATION - PROPOSED
1:100@ A1

Rev B: 22/10/18: Notes updated
Rev A: 01/10/18: Lift updated

976•310B
Trowbridge Museum Redevelopment
The Shires, Court Street, Trowbridge
Wilts. BA14 8AT
for Trowbridge Town Council
NORTH & WEST ELEVATIONS
PROPOSED
1:100 @ A1 June 2018
ARCHITECTON
The Wool Hall 12 St Thomas Street
Bristol BS1 6JJ
t 0117 9105200 f 0117 9260221
e info@architecton.co.uk

