




0 Section C - Typical Shopfront Surround Detail  
Scale 1:20 @A3

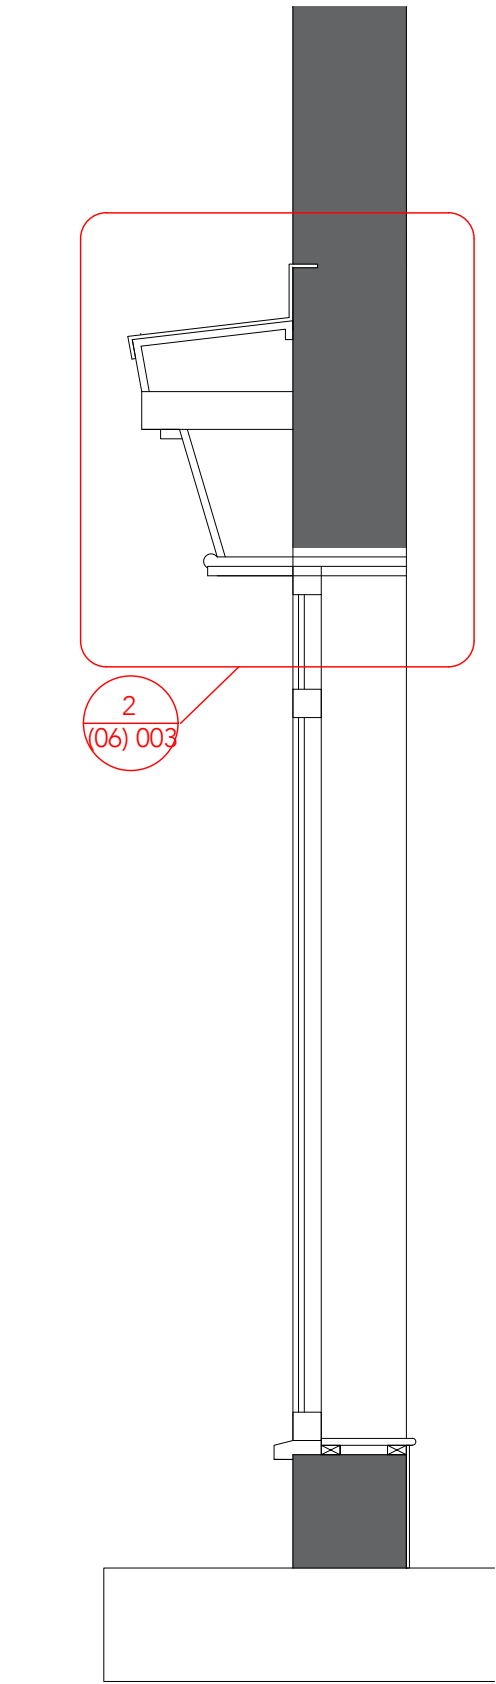


0 Section B - Typical Window Detail  
Scale 1:20 @A3

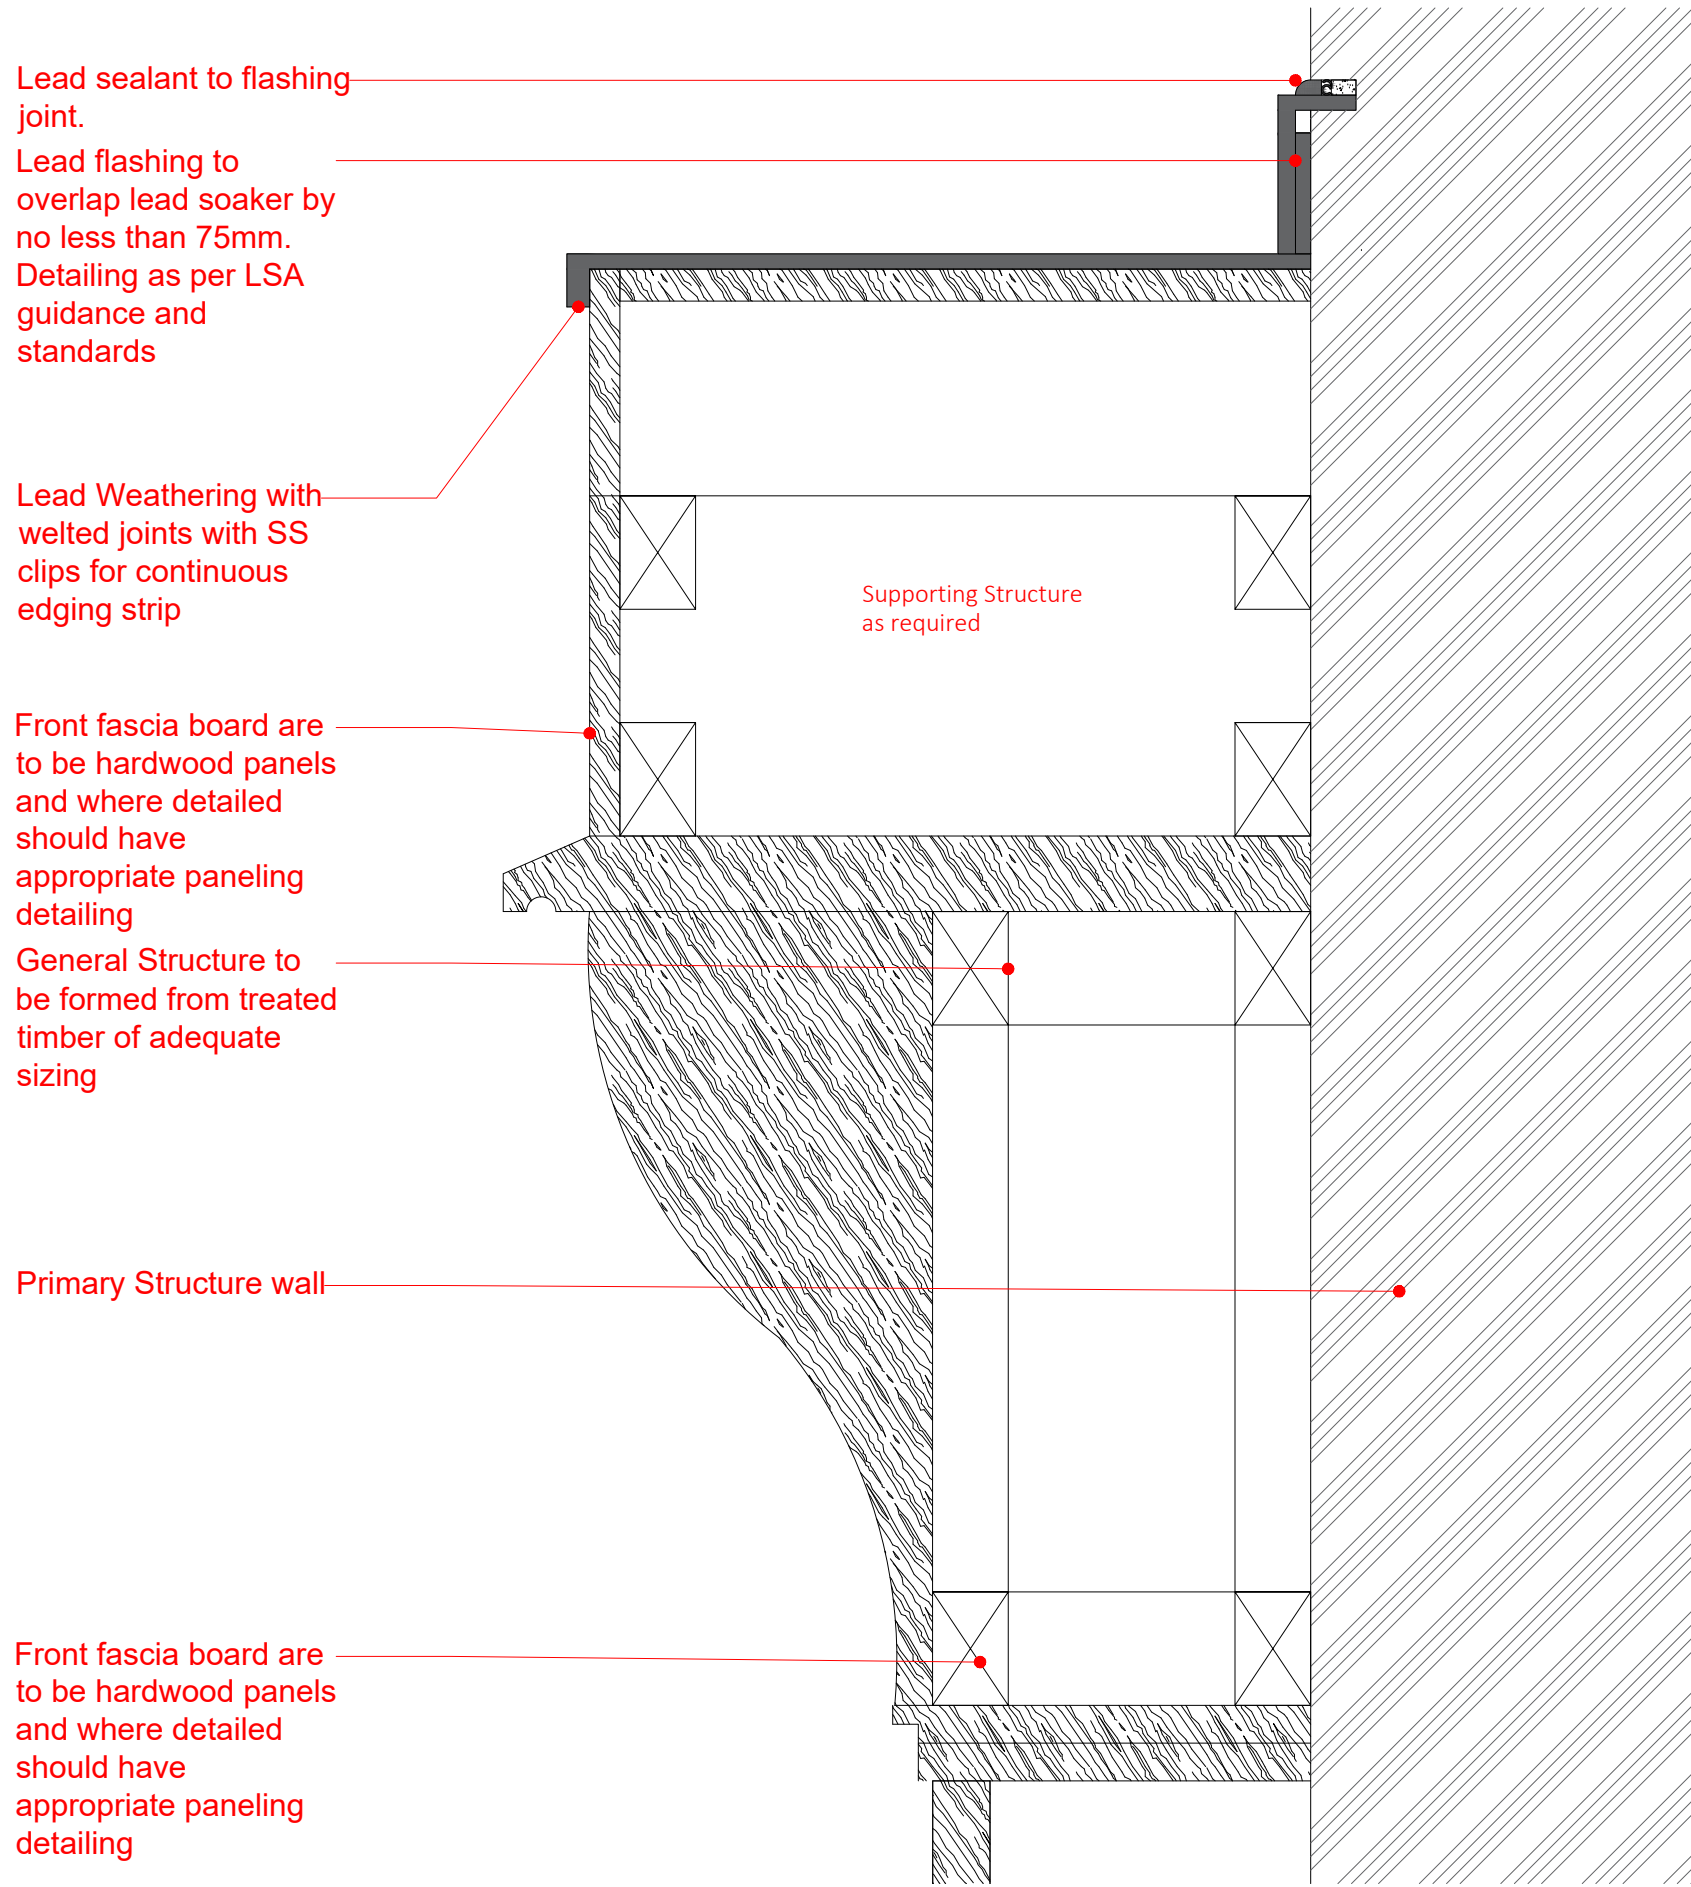

1 Section A Callout - Proposed console/corbel fascia detail  
Scale 1:5 @A3

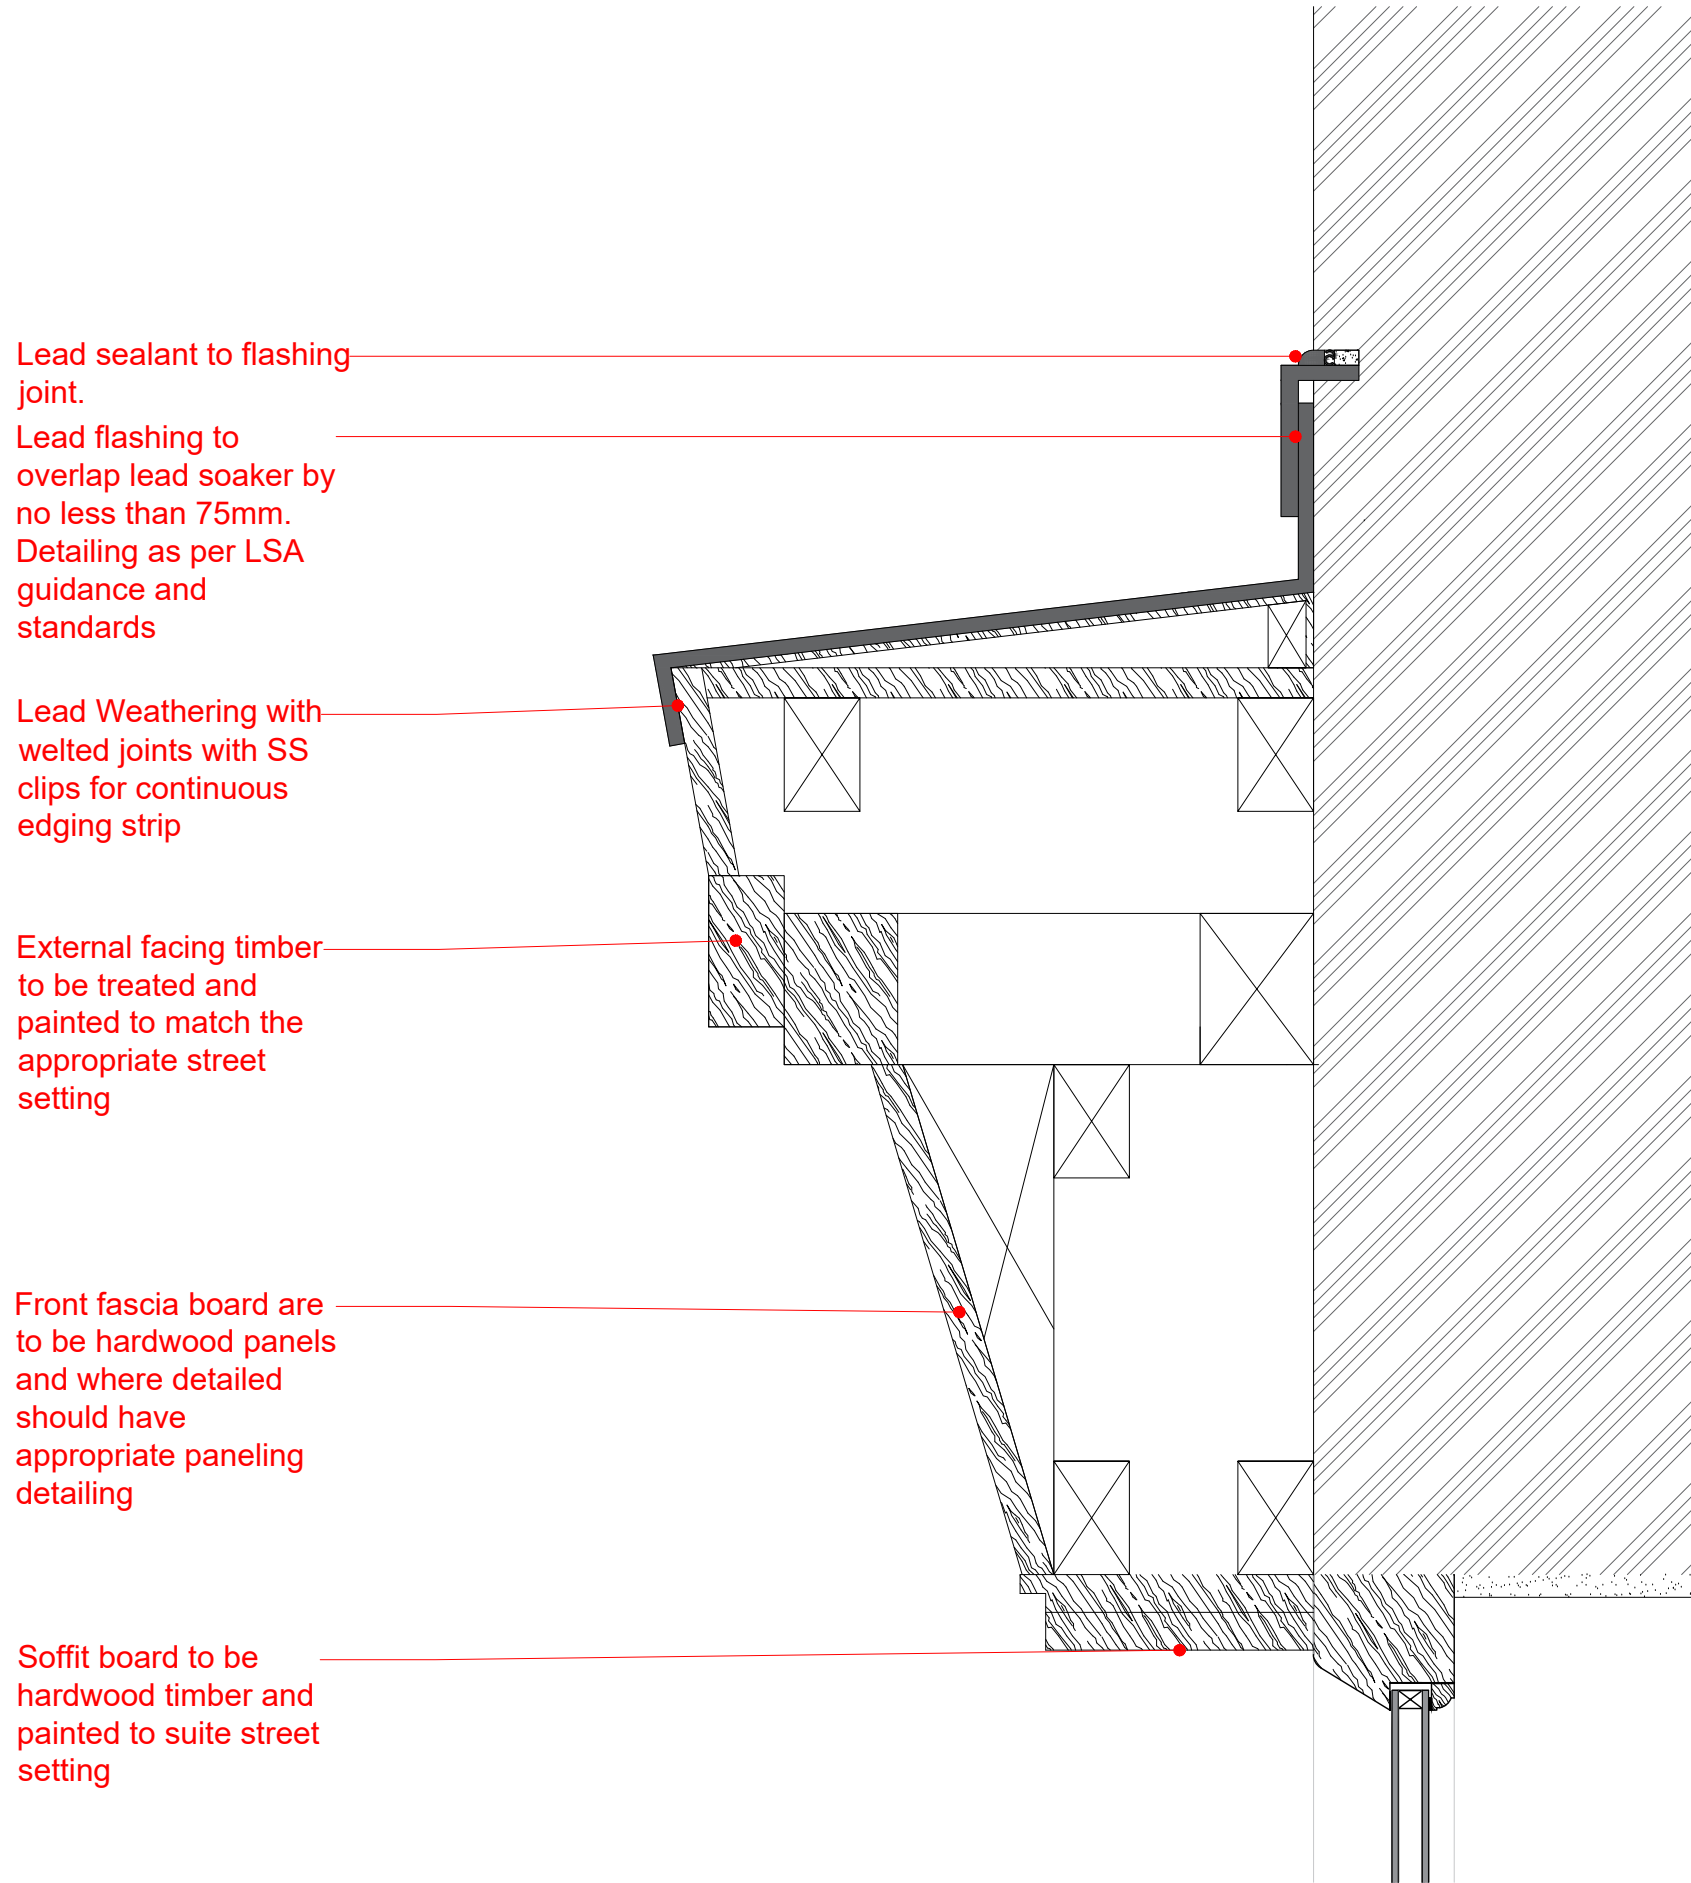

2 Section B Callout - Proposed fascia detail over window.  
Scale 1:5 @A3

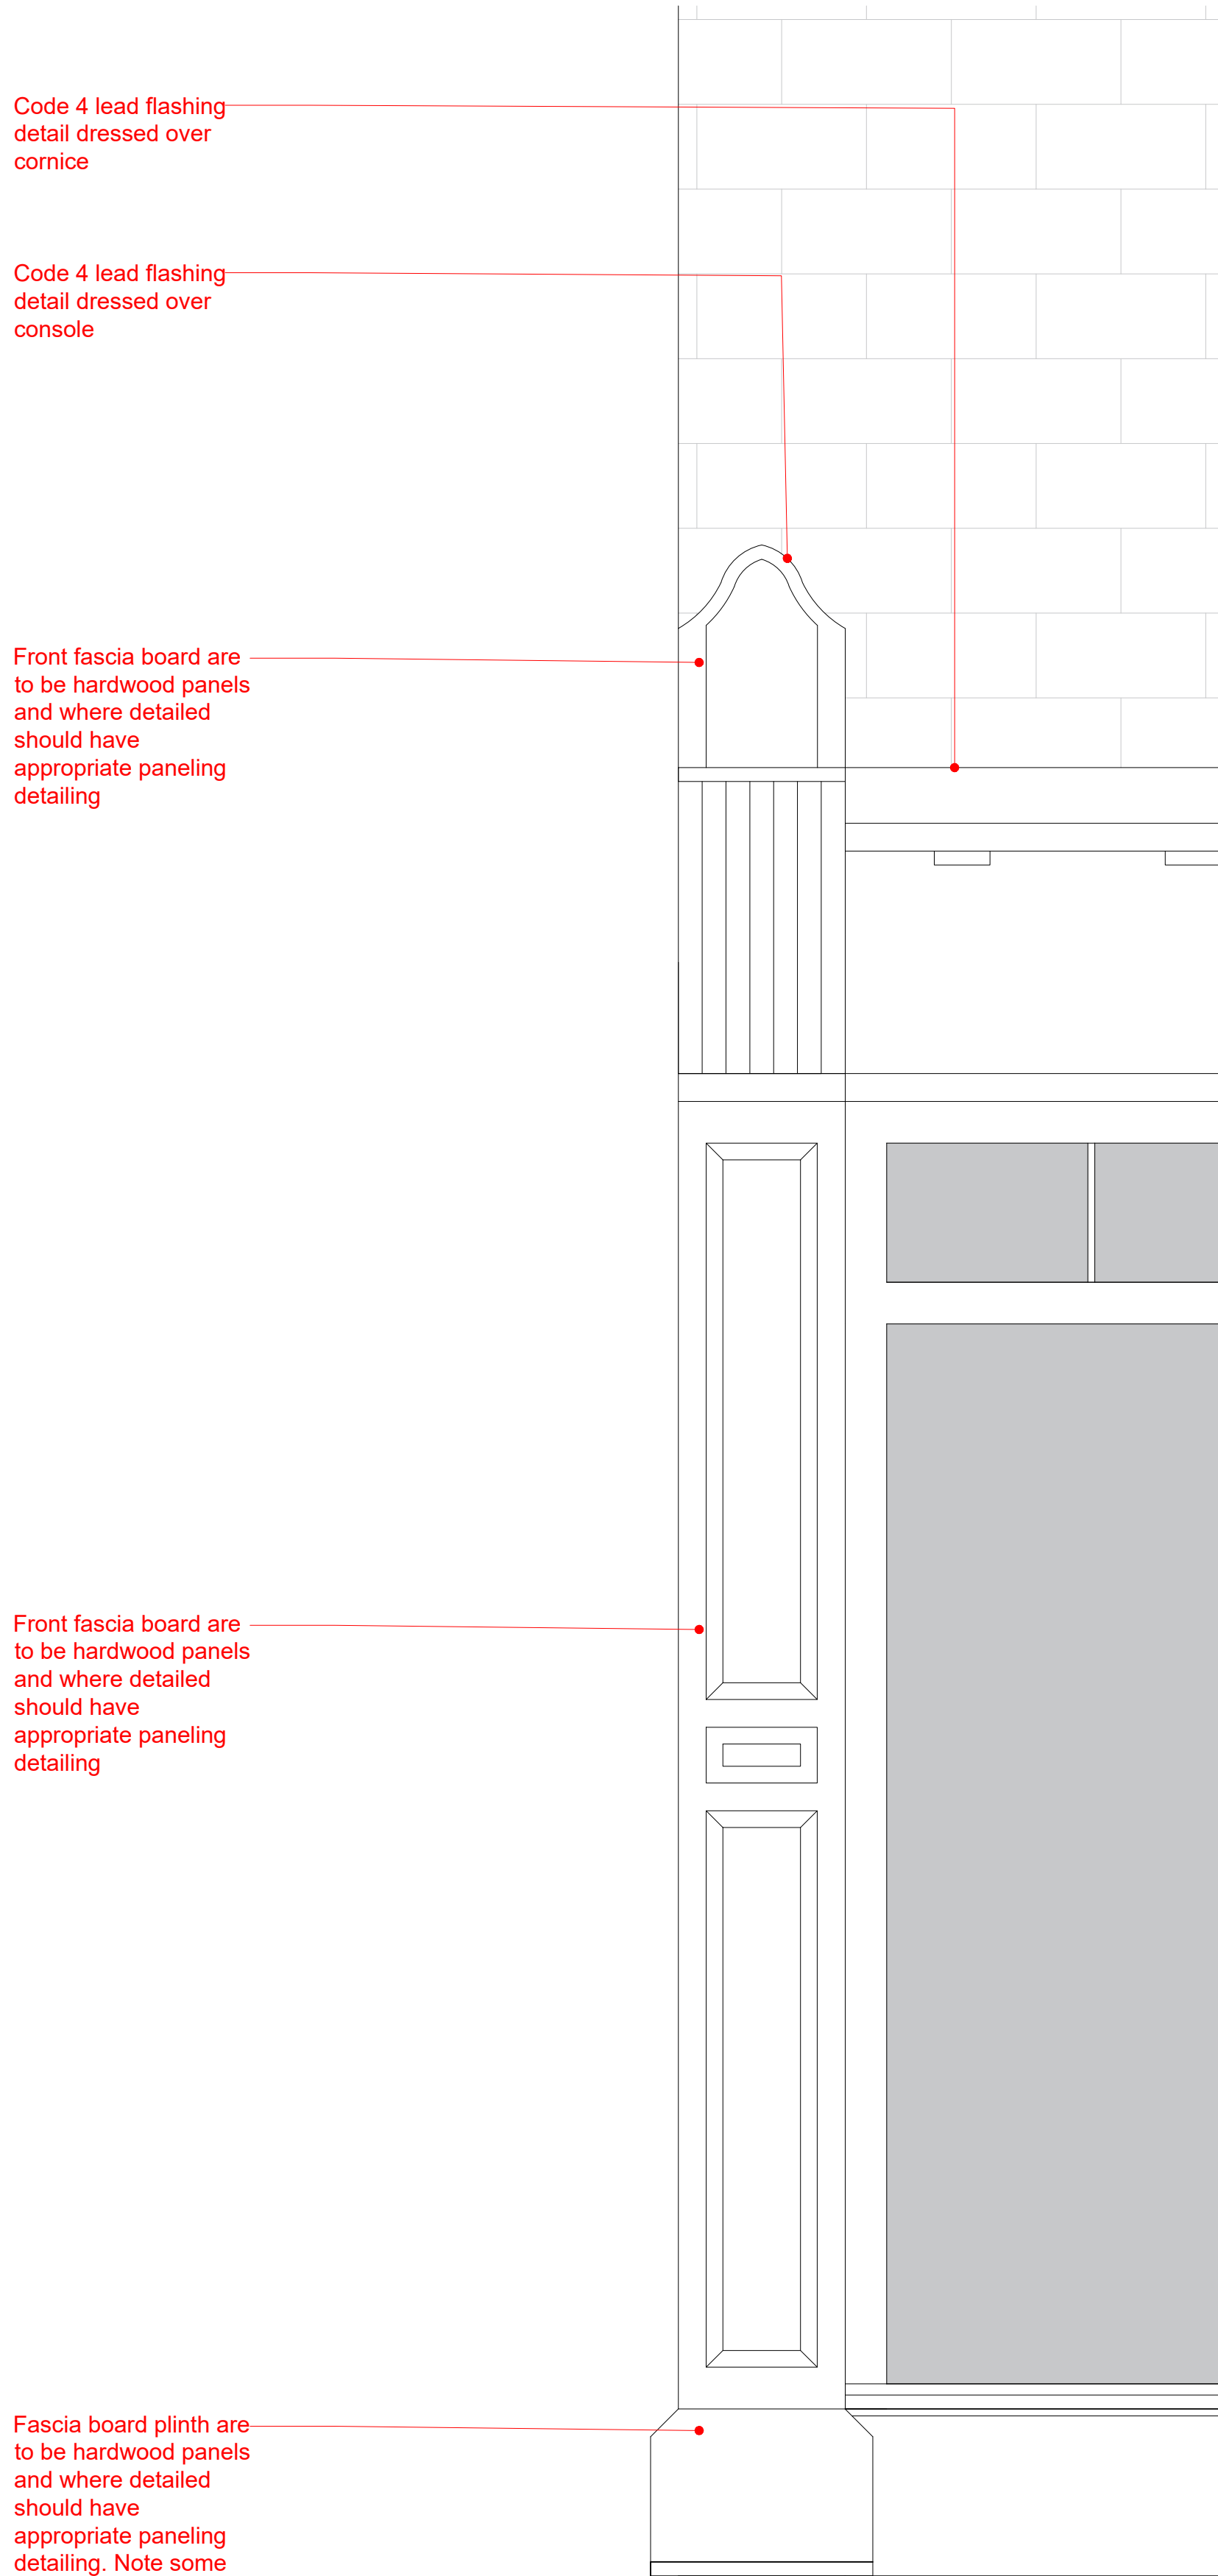

3 Typical Shop Front Plaster Elevation Detail  
Scale 1:10 @A3



Note:  
Do not scale from this drawing.  
Dimensions are to be checked on site.  
If in doubt please ask.

B 11/12/2020 Tender Review  
LB

Rev Date/Intls Details

© The moral rights of the author are hereby asserted.  
This drawing and design is the sole property of Buttress Ltd and must not be reproduced without permission.  
Buttress Ltd is Registered in England and Wales: 3683713.

## Buttress

41, Bengal St  
Manchester  
M4 6AF

T 0161 236 3303  
E contact@buttress.net  
W www.buttress.net

Project Title	Bacup Derelict Buildings		
Client	Rossendale Borough Council		
Location	Bacup		
Drawing Title	Proposed Typical Shopfront Surround details		
Date	16/11/2020	Scale	1:100 1:5, 1:10 & 1:20
Checked	KC	Orig Paper Size	A1
Status <b>Tender</b>			
Drawing ref	Job No	Drawing No	Revision
	8920	(30) 005	B