



→ Eastbound

Chart section 3300M5/680

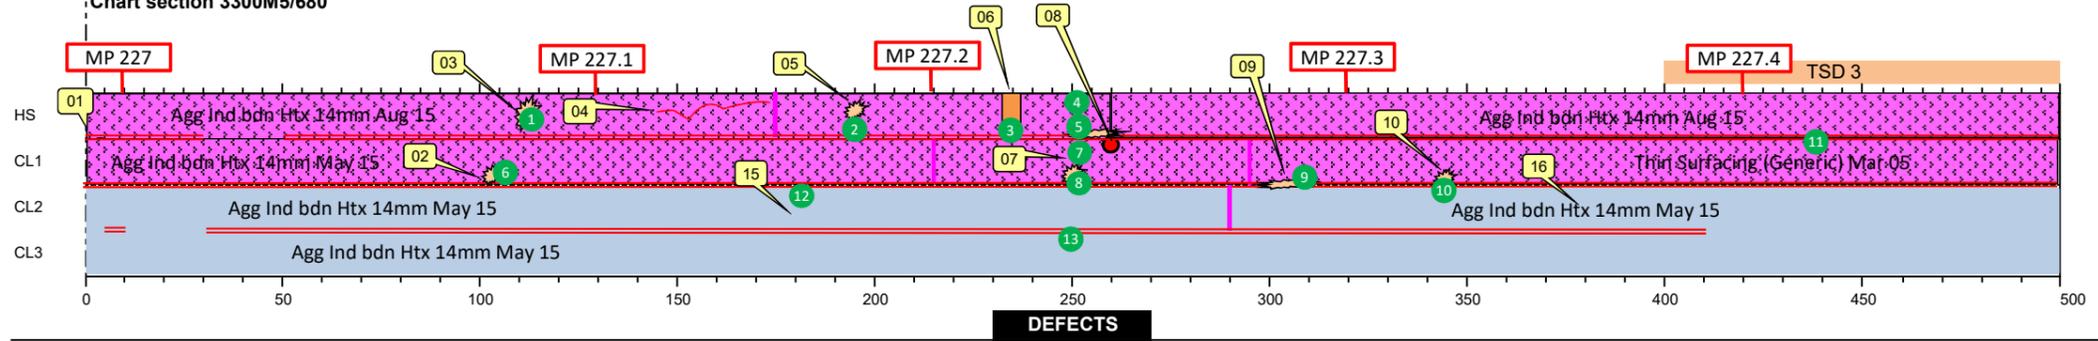

DEFECTS

Chart section

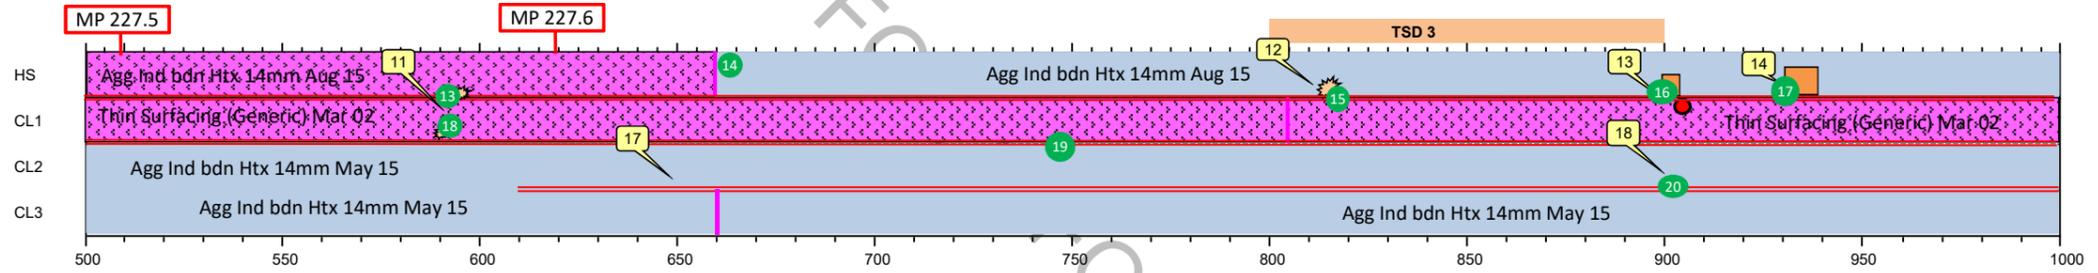

DEFECTS

Not to scale - for illustrative purposes only

LOCATION:
 M5 Southbound MP 227 - 228
 DRAWING No:
 526 M5 26 - 27 SB 227 - 229.5 RS-001
 DRAWN: CC DATE: 11/03/2020
 DESIGN: CC DATE: 11/03/2020
 CHECKED: AT DATE: 18/03/2020
 Notes:

DEFECTS KEY


- [Symbol] Core crack depth(mm)
- [Symbol] Transverse crack minor
- [Symbol] Transverse crack major
- [Symbol] Long. crack minor
- [Symbol] Long. crack major
- [Symbol] Photo
- [Symbol] Plug joint
- [Symbol] Loops
- [Symbol] Fatting
- [Symbol] Open long. joint
- [Symbol] Const. joint
- [Symbol] Patch
- [Symbol] Failed patch
- [Symbol] Rutting
- [Symbol] Mechanical joint
- [Symbol] Mud pumping
- [Symbol] Minor fretting
- [Symbol] Major fretting
- [Symbol] Minor surface deterioration
- [Symbol] Major surface deterioration
- [Symbol] Depression
- [Symbol] Minor crazing
- [Symbol] Major crazing
- [Symbol] Pothole
- [Symbol] Nodes
- [Symbol] Ironwork
- [Symbol] Gulley
- [Symbol] Core location (tar)
- [Symbol] Settlement
- [Symbol] Structure/Bridge
- [Symbol] Core location (No Tar)
- [Symbol] Trafficked Lane
- [Symbol] Existing HFS
- [Symbol] New HFS

FOR INFORMATION ONLY

→ Eastbound


Chart section 3300M5/685

Not to scale - for illustrative purposes only

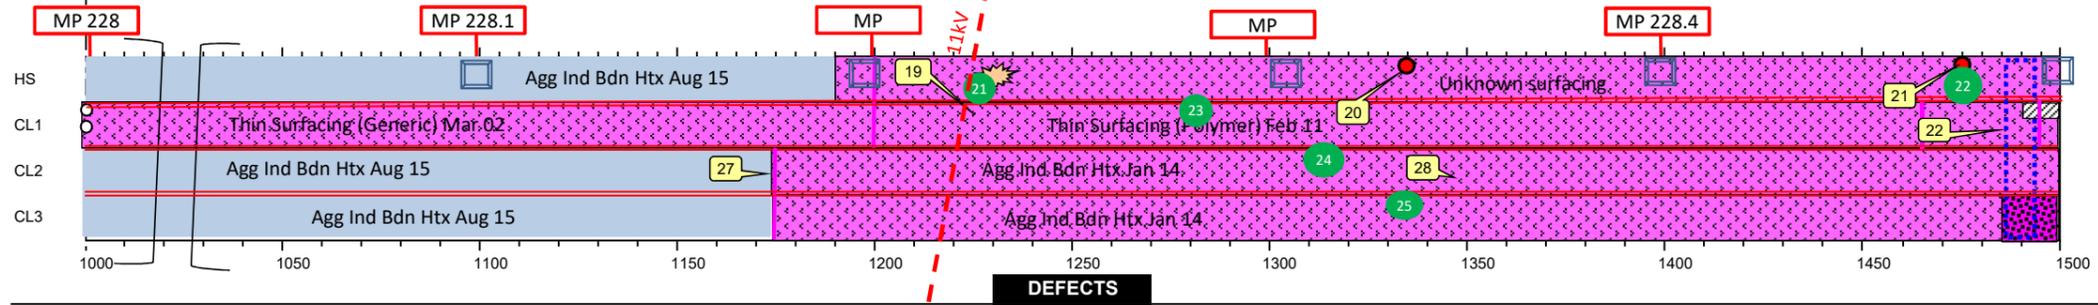

DEFECTS

Chart section

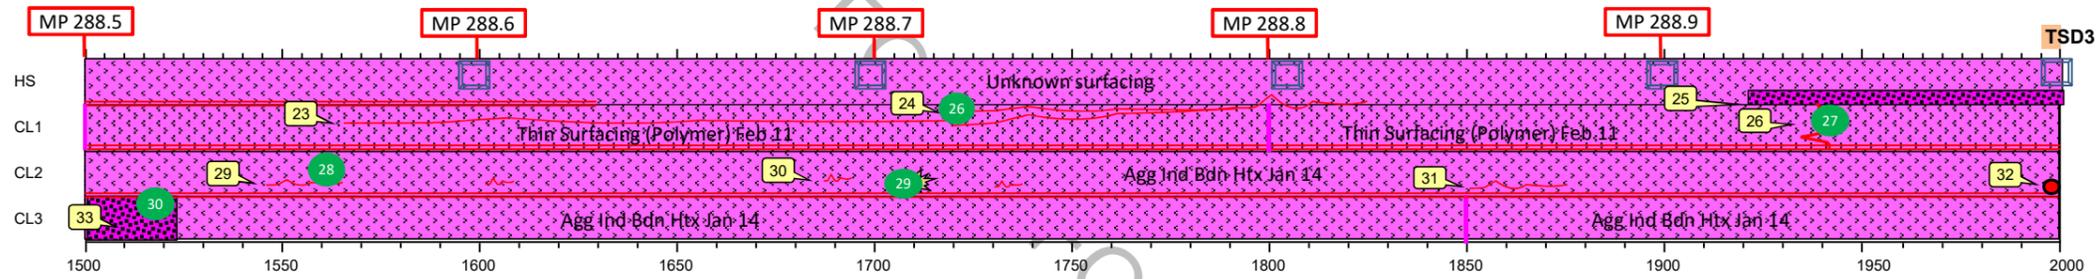

DEFECTS


LOCATION:
M5 Southbound MP 228 - 229
DRAWING No:
526 M5 26 - 27 SB 227 - 229.5 RS-002
DRAWN: CC DATE: 11/03/2020
DESIGN: CC DATE: 11/03/2020
CHECKED: AT DATE: 18/03/2020
Notes:

DEFECTS KEY	
Core crack depth(mm)	Photo
Transverse crack minor	Plug joint
Transverse crack major	Loops
Long. crack minor	Fattening
Long. crack major	Failed patch
Open long. joint	Patch
Const. joint	Failed patch
Rutting	Minor surface deterioration
Mechanical joint	Major surface deterioration
Mud pumping	Depression
Minor fretting	Minor crazing
Major fretting	Major crazing
Pothole	Core location (tar)
Nodes	Settlement
Ironwork	Trafficked Lane
Gulley	Existing HFS
Structure/Bridge	New HFS

FOR INFORMATION ONLY

→ Eastbound


Chart section 3300M5/690

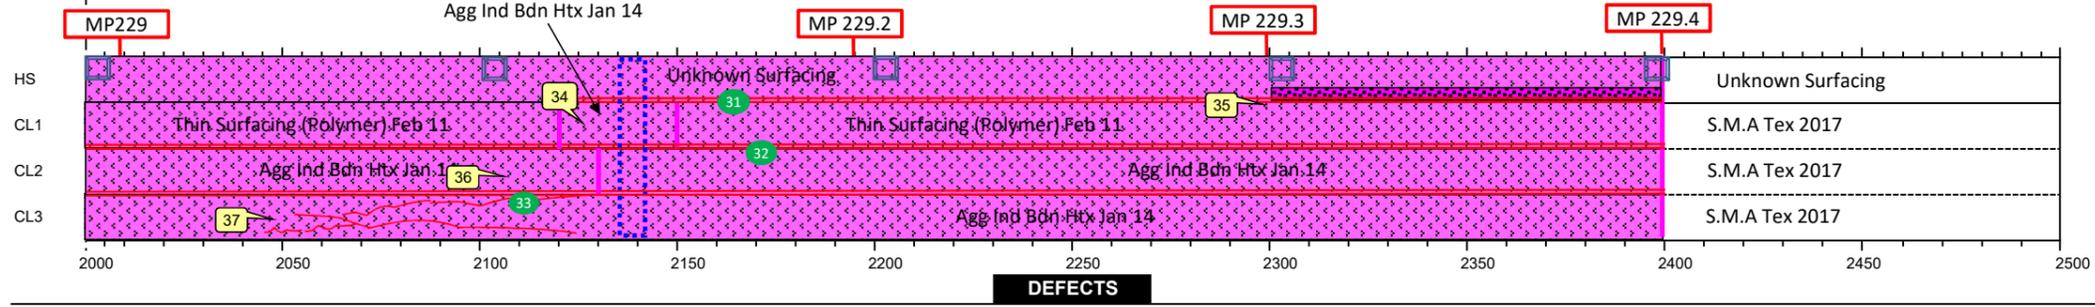

DEFECTS

Chart section

MP

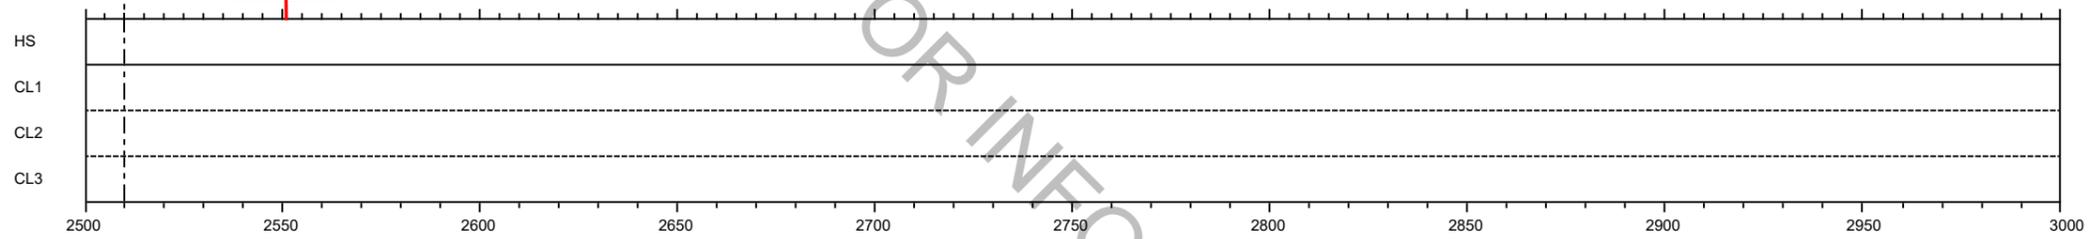

DEFECTS

Not to scale - for illustrative purposes only

LOCATION:
 M5 Southbound MP 229 - 229.4
 DRAWING No. 526 M5 26 - 27 SB 227 - 229.5 RS-003
 DRAWN: CC DATE: 11/03/2020
 DESIGN: CC DATE: 11/03/2020
 CHECKED: AT DATE: 18/03/2020
 Notes:

DEFECTS KEY	
Core crack depth(mm)	Photo
Transverse crack minor	Plug joint
Transverse crack major	Loops
Long. crack minor	Fattening
Long. crack major	Open long. joint
Minor fretting	Const. joint
Major fretting	Patch
Minor surface deterioration	Failed patch
Major surface deterioration	Rutting
Depression	Mechanical joint
Minor crazing	Mud pumping
Major crazing	Pothole
Ironwork	Core location (tar)
Gully	Core location (No Tar)
Structure/Bridge	Trafficked Lane
Existing HFS	New HFS

FOR INFORMATION ONLY