

Slab to Storage Area: Concrete ground bearing slab, to SE Details

40mm Tata Trisomet Wall insulated sandwich panel vertical cladding system - U-value: 0.46 W/m²K. External facing material: Colorcoat HPS200 Ultra or Colorcoat Prisma pre-finished steel, 0.5 mm nominal thickness. External profile: 32 mm high trapezoidal profile with a 333 mm pitch. Internal facing material: Colorcoat® High Reflect or Colorcoat® PE 15 pre-finished steel using hot-dip galvanised steel substrate. Internal profile: Lightly planked. Core insulation: PIR closed cell foam (CFC and HCFC free, zero ODP and GWP. One fix construction to cladding rail system Guidance for specification option: System depth: 40 mm. System weight: 9.23 kg/m². Fire performance: : LPS1181 Grade EXT-B Certificate No. 460a/29. The internal surface of the panel complies with a Class B s2 d0 rating in accordance with BS EN 13501-1.

1200 gauge DPM on sand blinded, Min. 200mm thick compacted clean crushed imported Type1

Kingspan multibeam M145065120 cladding rails, 1000mm centres, to be confirmed by cladding manufacturer and SE.

Roof Cladding Kingspan M145065120 Purlins, centres to be confirmed by cladding manufacturer and SE. Tata Trisomet External trapezoidal insulated roof panel system, Colorcoat Prisma pre-finished steel. 40mm thickness to achieve 0.46 W/m²K 'U' value. All fixings, flashings etc in line with manufacturers system requirements

Tata Eaves line gutter. Colour to match cladding (tbc) All fixings in line with manufacturers system requirements

subbase. Refer to SE drawings for details.

Strongdor Securidor S2 44mm doors to LPS 1175 (SR2) single & double leaf variants. Polyester powder coated finish, colour TBC Ironmongery: Mico Modular and MSR Tindall hardware for personnel and fire exit requirements Leading edge to have Integral security Astragal 12.7mm Aluminium Threshold 4No (per leaf) Stainless steel dog bolt hinges (Matt Silver Finish) Fire exit signage "Push Bar to Open" - Internal, signage "Fire Exit Keep Clear" - External U Value: - 1.6 W/m²K Weather seals to all sides

Roché i95 steel security roller shutter door. Double skinned steel with polyurethane foam insulating core, 95 mm in height. Bottom slat: Polyester powder coated aluminium with weather seal. Certified to LPS1175 Security Rating 2 Clear opening 3000mm W x 2100mm H Face fixed to PFC structural frame, to SE engineers design.
Finish: - Powder coated finish, colour TBC

100x100 square galvanised Steel rainwater down pipes, polyester powder coated colour to match cladding, RAL colour tbc

Aco F900 Heavy duty channel drain across each vehicle roller shutter door threshold. Aco D400 channel drains across personnel entrance and fire exit doors. To be connected to the surface water drainage system. Fitted in line with Manufacturers recommendations and specifications

Watco Epoxy Anti Slip Resin floor paint, colour light grey.

Chartered Practice

www.berrys.uk.com

ORIGINATING OFFICE

DISCLAIMER NOTES:

PROJECT DOCUMENTATION

NORTH POINT:

DO NOT SCALE THIS DOCUMENT - USE FIGURED DIMENSIONS ONLY

PRODUCED BY THE ORIGINATOR AND OTHER PROJECT DISCIPLINES.

OS MAPPING OBTAINED FROM PROMAP LICENCE No. 100022432 REPRODUCED BY BERRYS UNDER OS LICENCE No. 100003668

REPRODUCED OR DISTRIBUTED WITHOUT PRIOR CONSENT.

ALL DIMENSIONS MUST BE CHECKED ON SITE PRIOR TO COMMENCEMENT OF ANY

THIS DOCUMENT IS COPYRIGHT OF THE ORIGINATOR, IT MUST NOT BE ALTERED,

THIS DOCUMENT MUST BE READ IN CONJUNCTION WITH ALL SUPPORTING DOCUMENTS

THIS MODEL IS SUPPLIED FOR INFORMATION AND COORDINATION PURPOSES ONLY, AND CANNOT BE RELIED UPON FOR ACCURATE CONSTRUCTION, SPECIFICATION, OR COMMERCIAL INFORMATION - THIS SHOULD BE OBTAINED FROM THE SUPPORTING

BERRYS 42 HEADLANDS NORHAMPTONSHIRE NN15 7HR 01536 412464

BERRYS

TENDER

BY CHKD DATE

STATUS:

REV DESCRIPTION

WITNEY TOWN COUNCIL


WEST WITNEY SPORTS GROUND -NEW DEPOT

PROPOSED STORAGE BUILDING SECTION A-A

SCALE @ A1: MODELLED BY: CHECKED BY: DATE: As indicated 03/06/25

DRAWING No:

NUMBER: REV: KA53125-BRY-XX-SE-A-0310

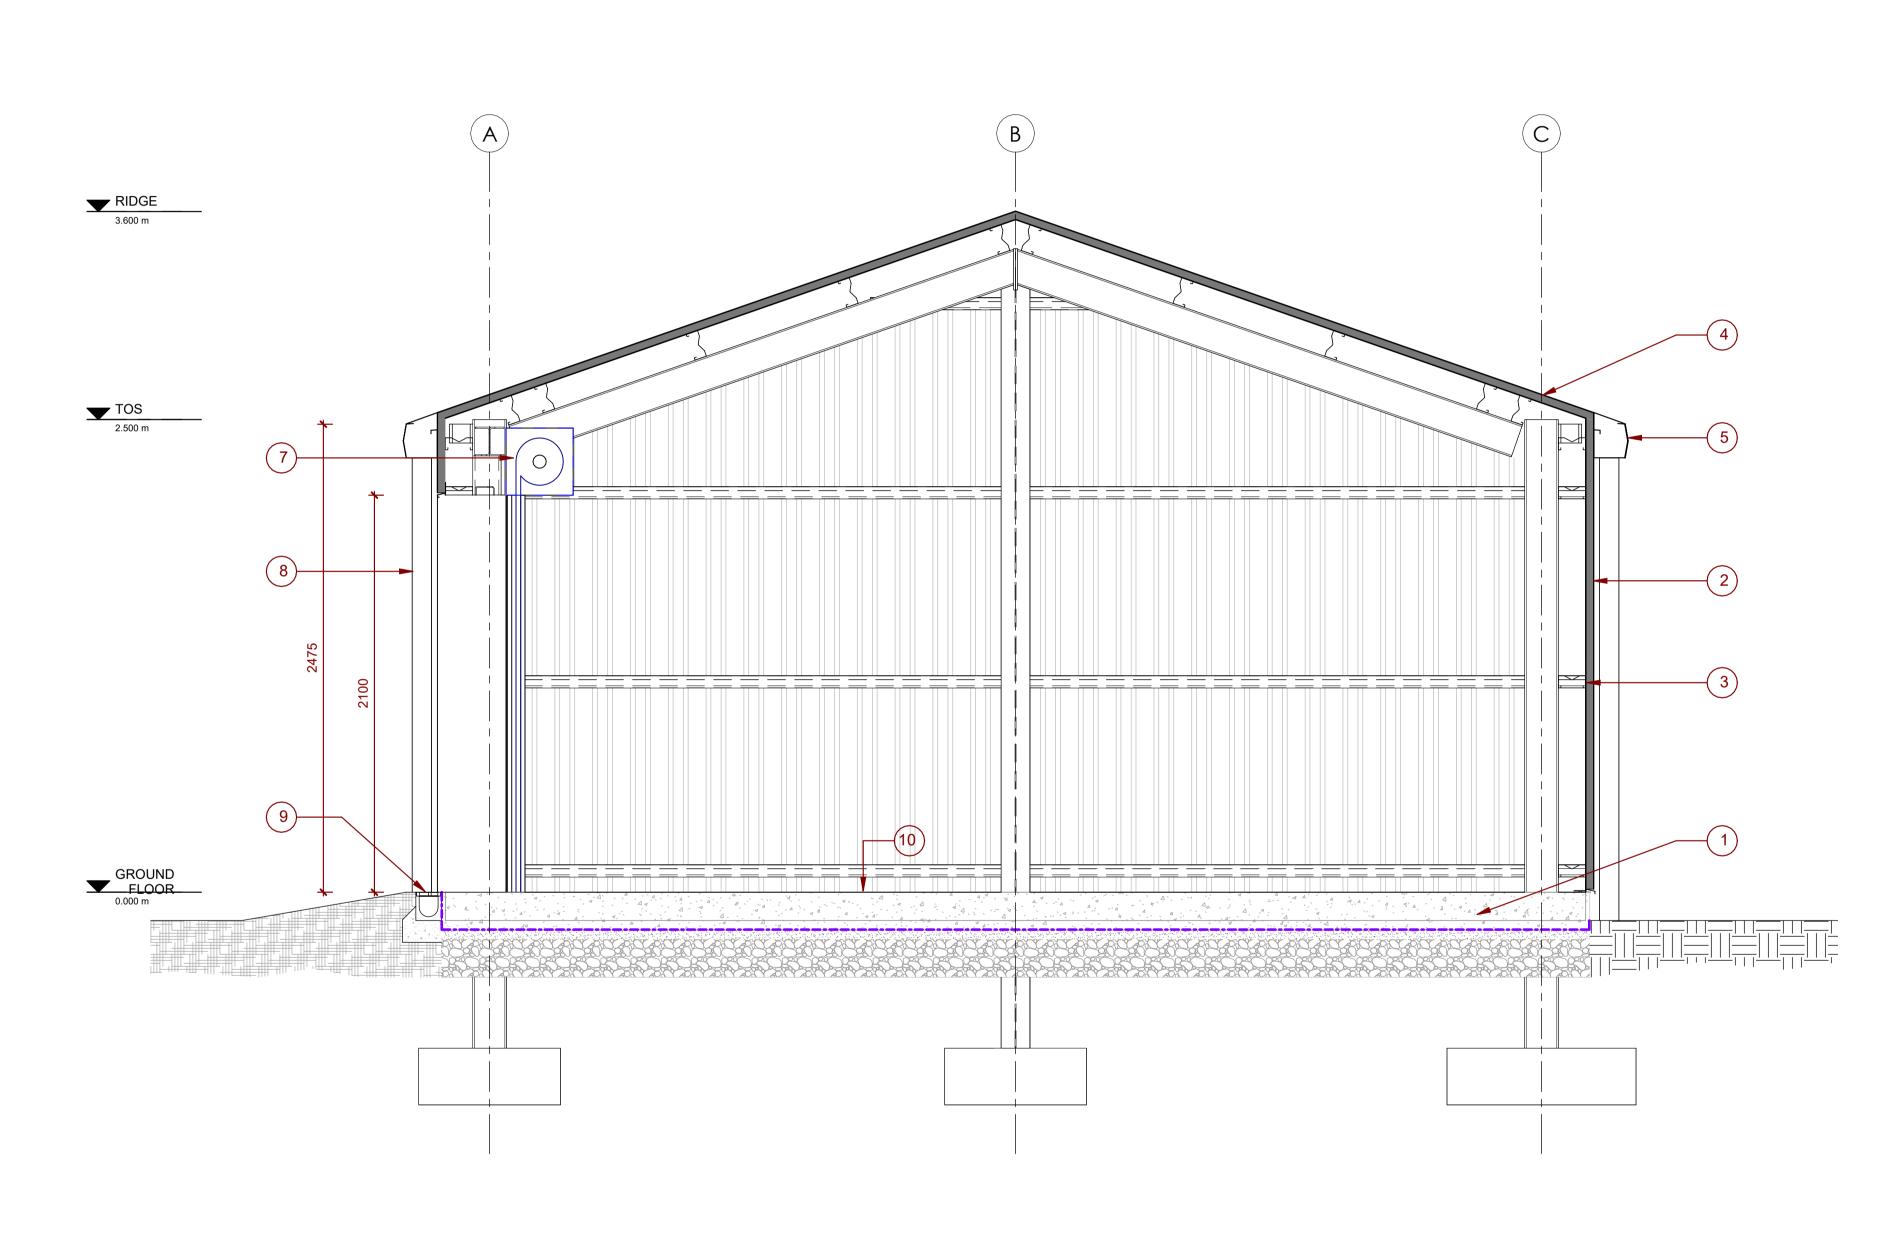

Section A-A