


For tender

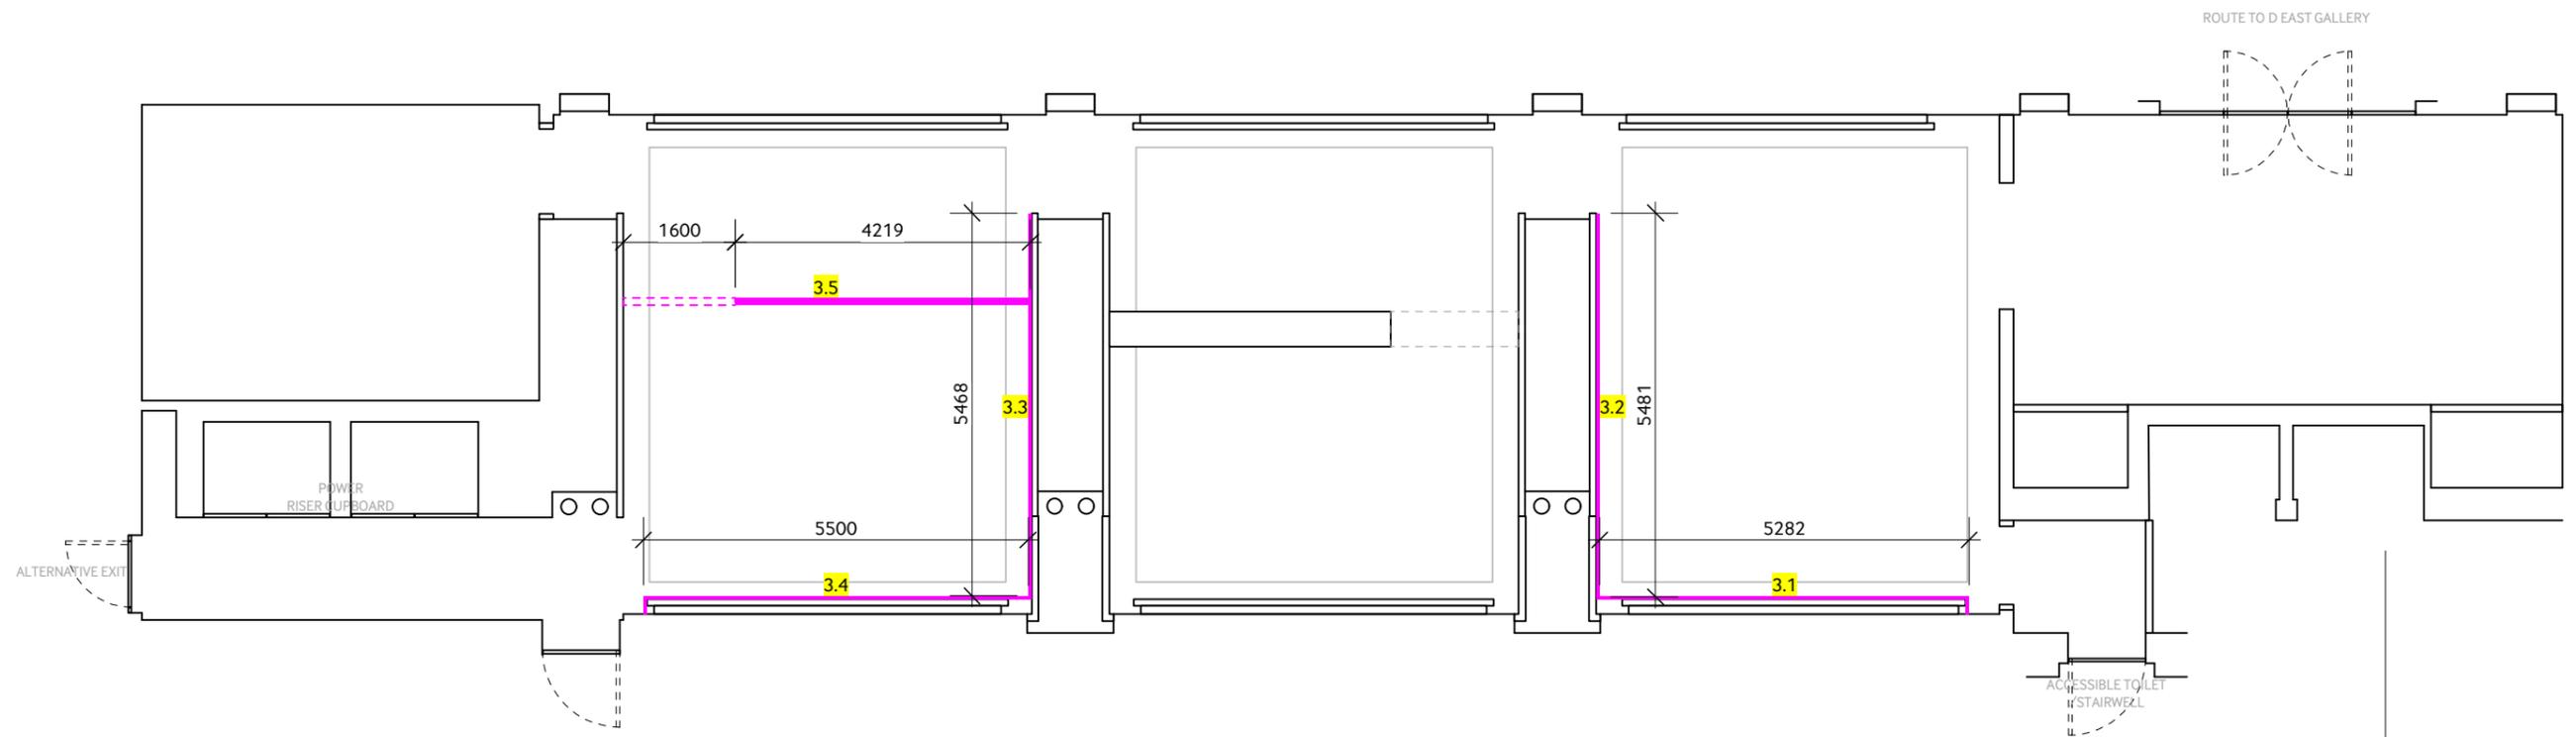

- Notes:**
1. This drawing is not to be used for construction
 2. Drawings not to be scaled
 3. All dimensions to be checked on site
 4. All construction and shop drawings must be submitted for comment prior to commencement of any work.
 5. Building Regulations to be checked at the time of design and the appropriate internal/external specialists consulted.

Project title:
Age of Terror



Drawn by:
IWM Design
Lambeth Road
London SE1 6HZ
T. 020 7091 3149

Date:
27 June 2017

Project No.:
16-0130

Drawing Title:
New partitions D West

Scale @ A3:
1:100

Drawing No.:
103

Revision:

New partitions/cladding
D West Gallery
Scale 1:100