




02 Layout Plan
1:500

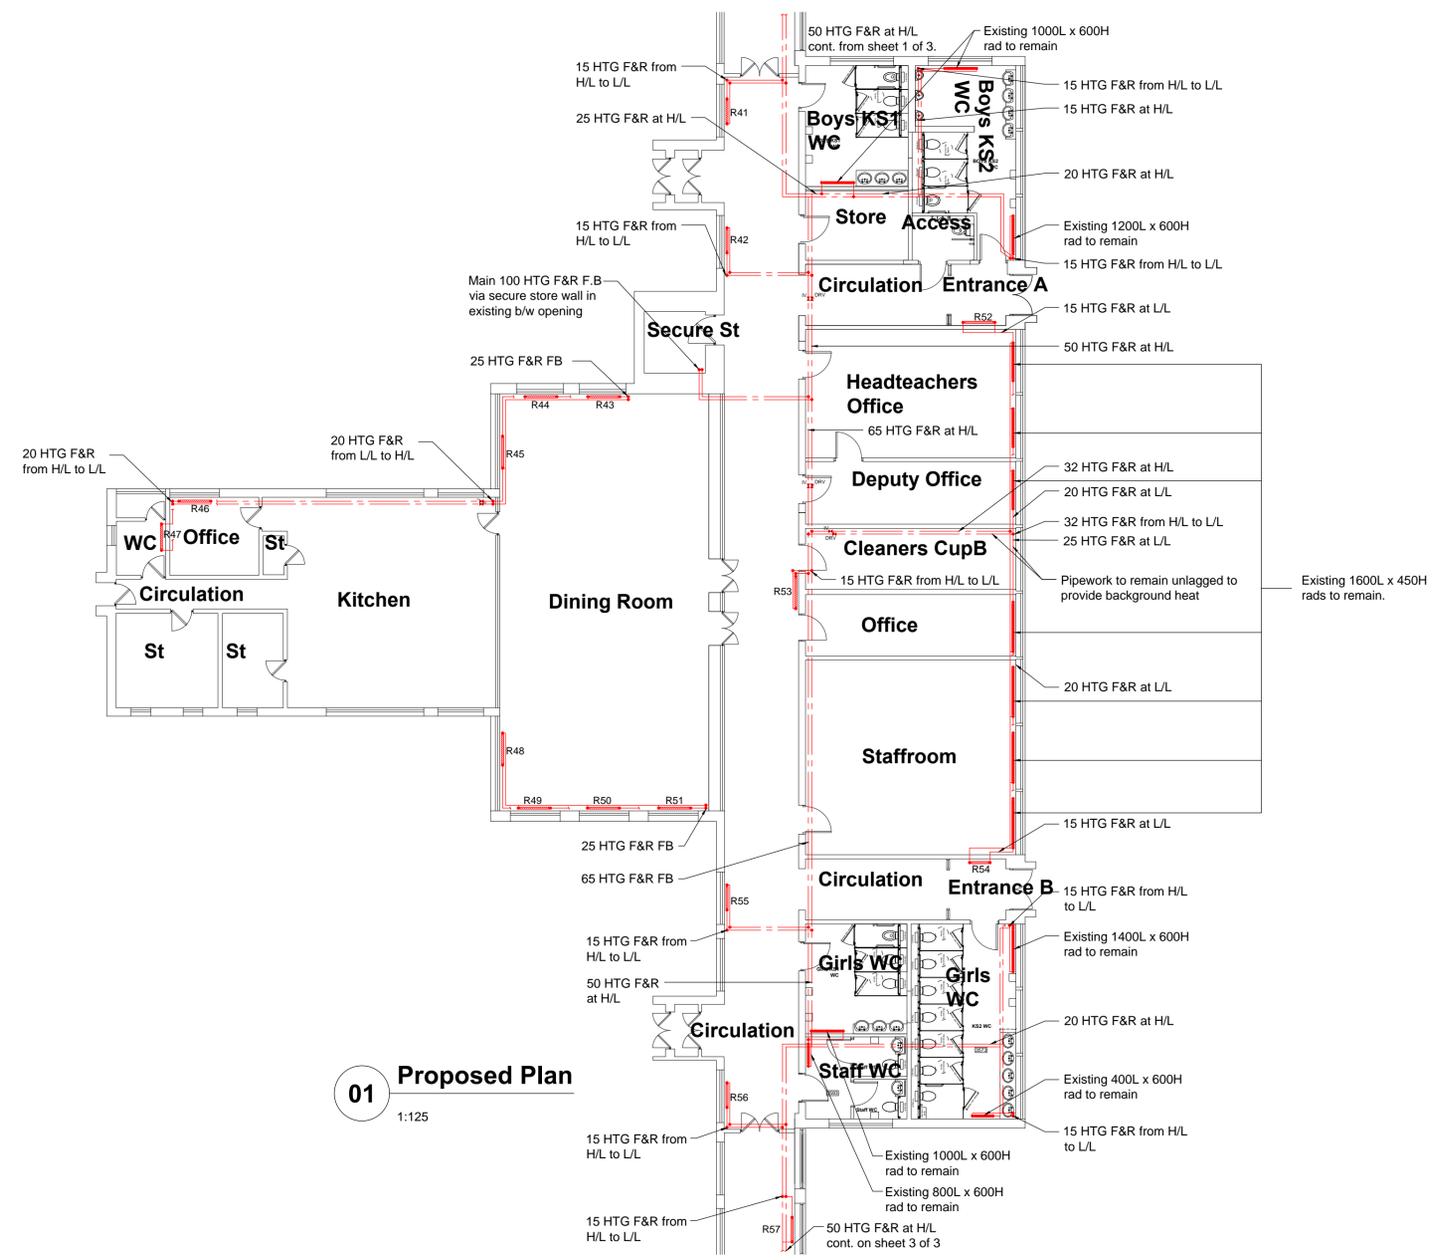

01 Proposed Plan
1:125

- Abbreviation**
- H/L High Level
 - L/L Low Level
 - RTA Rises to Above
 - DTB Drops to Below
 - FB From Below
 - FA From Above
 - TB To Below
 - TA To Above
 - TRV Thermostatic Radiator Valve
 - IV Isolation Valve
 - DRV Double Regulating Valve
 - AV Air Vent

- Key:**
- Pipework below Slab
 - Low Level Pipework
 - High Level Pipework
 - New Radiator
 - Existing Radiator

RESPONSIBILITY IS NOT ACCEPTED FOR OTHERS SCALING DIRECTLY FROM THIS DRAWING. DO NOT SCALE FROM THIS DRAWING, USE WRITTEN DIMENSIONS ONLY.

0mm 10 20 30 60mm
1:125

ORIGINAL SHEET SIZE **A1**

THIS DRAWING IS PRODUCED FOR USE IN THIS PROJECT ONLY AND MAY NOT BE USED FOR ANY OTHER PURPOSE. THE ORIGINATOR ACCEPTS NO LIABILITY FOR THE USE OF THIS DRAWING OTHER THAN THE PURPOSE FOR WHICH IT WAS INTENDED IN CONNECTION WITH THIS PROJECT AS RECORDED IN THE 'PURPOSE FOR ISSUE' AND 'FILE STATUS CODE'.

THIS DRAWING MAY NOT BE REPRODUCED IN ANY FORM WITHOUT PRIOR WRITTEN AGREEMENT.

© CROWN COPYRIGHT AND DATABASE RIGHTS - ORDINANCE SURVEY LICENCE NUMBER 100022264

KEY PLAN

NOTES

- Refer to Specification for Scope of Work, Schedule, Regulations etc.

Rev	Description	Date
P1	First Issue	09/04/19
P2	Tender Issue	24/04/19

CLIENT
Wellspring Academy Trust

PROJECT
Forest Academy Heating Replacement

TITLE
Proposed Plan Sheet 2 of 3

SCALE	DISCIPLINE	PROJECT NUMBER
1:125	MECH ENG	19-1-1181
DRAWING NUMBER	REV CODE	
NPS-B1-PL-GF-M-Zz_70_60_X-614	P 2	
STATUS CODE	PURPOSE OF ISSUE	
D2	TENDER	

Drawn AT
Checked TH
Approved JR

NPS Barnsley Ltd
Gateway Plaza, Sackville St, Barnsley, South Yorkshire, S70 2RD.
Tel: 01225 774600. Email: barnsley@nps.co.uk. web: www.nps.co.uk