




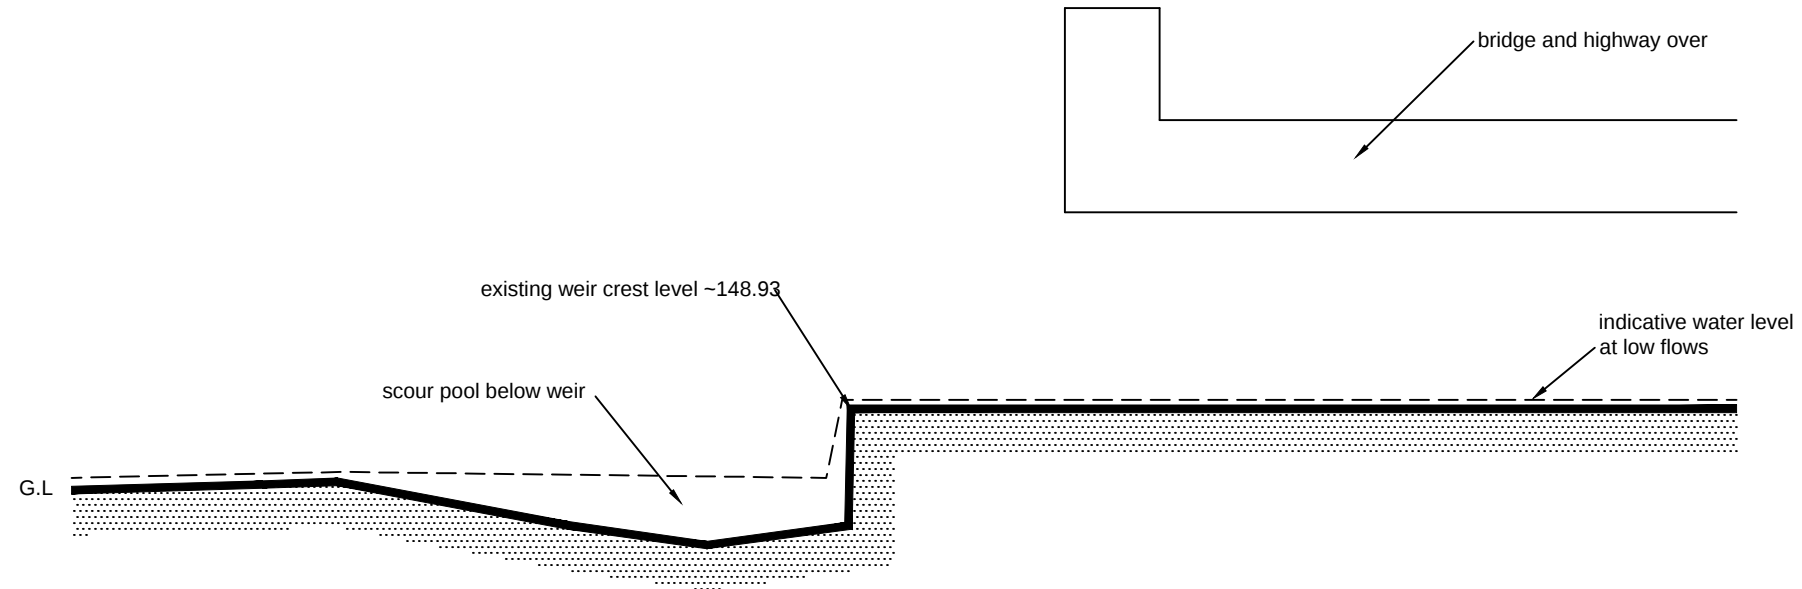


SECTION A-A: Existing Arrangement 1.50

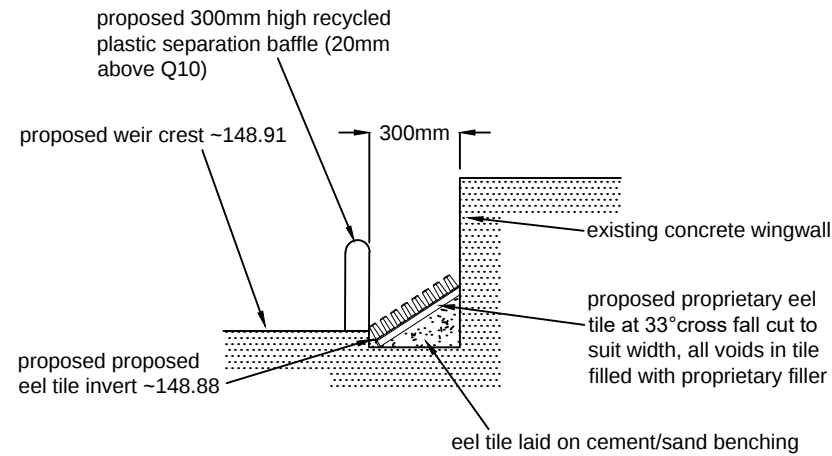

SECTION B-B: Proposed Eel Pass at weir crest 1.25

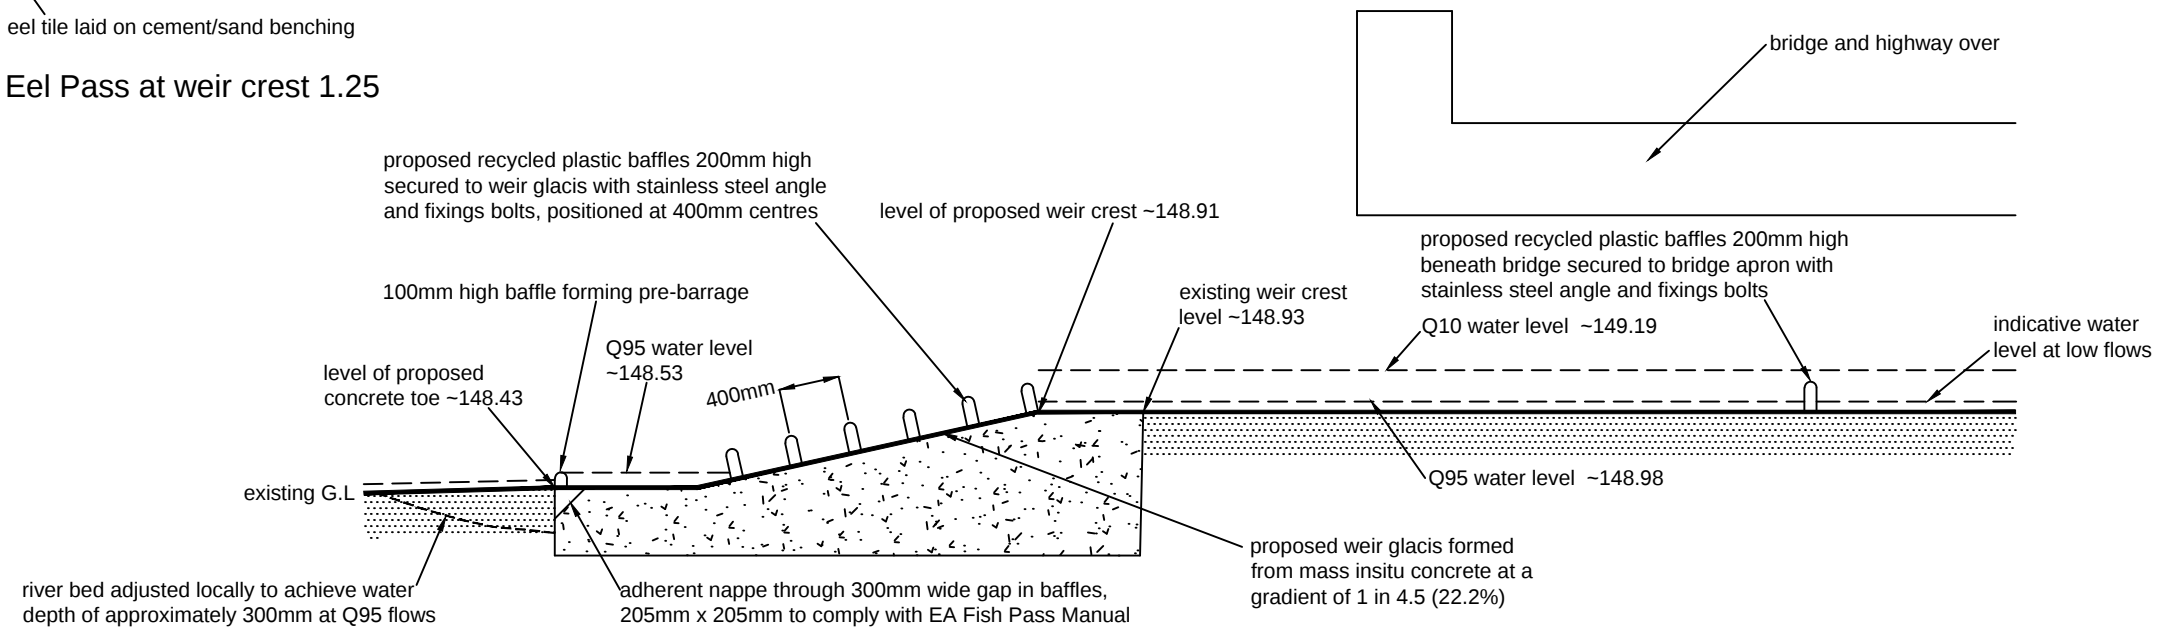

SECTION A-A: Proposed Arrangement 1.50

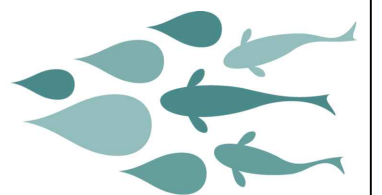

WATER FOR GROWTH



Trewen Bridge Weir

Rev. B / 22.7.2019 / Pre-barrage added, eel pass narrowed and other minor adjustments.

Proposed Fish Passage Improvements
Trewen Bridge Weir, nr. Camelford
River Allen
Cornwall

Trewen Bridge Weir - 05 / B
Sections - Existing & Proposed
June 2019

1:50 & 1:25 @ A3 approx.