



# Castleford - Level 2 Construction - Existing

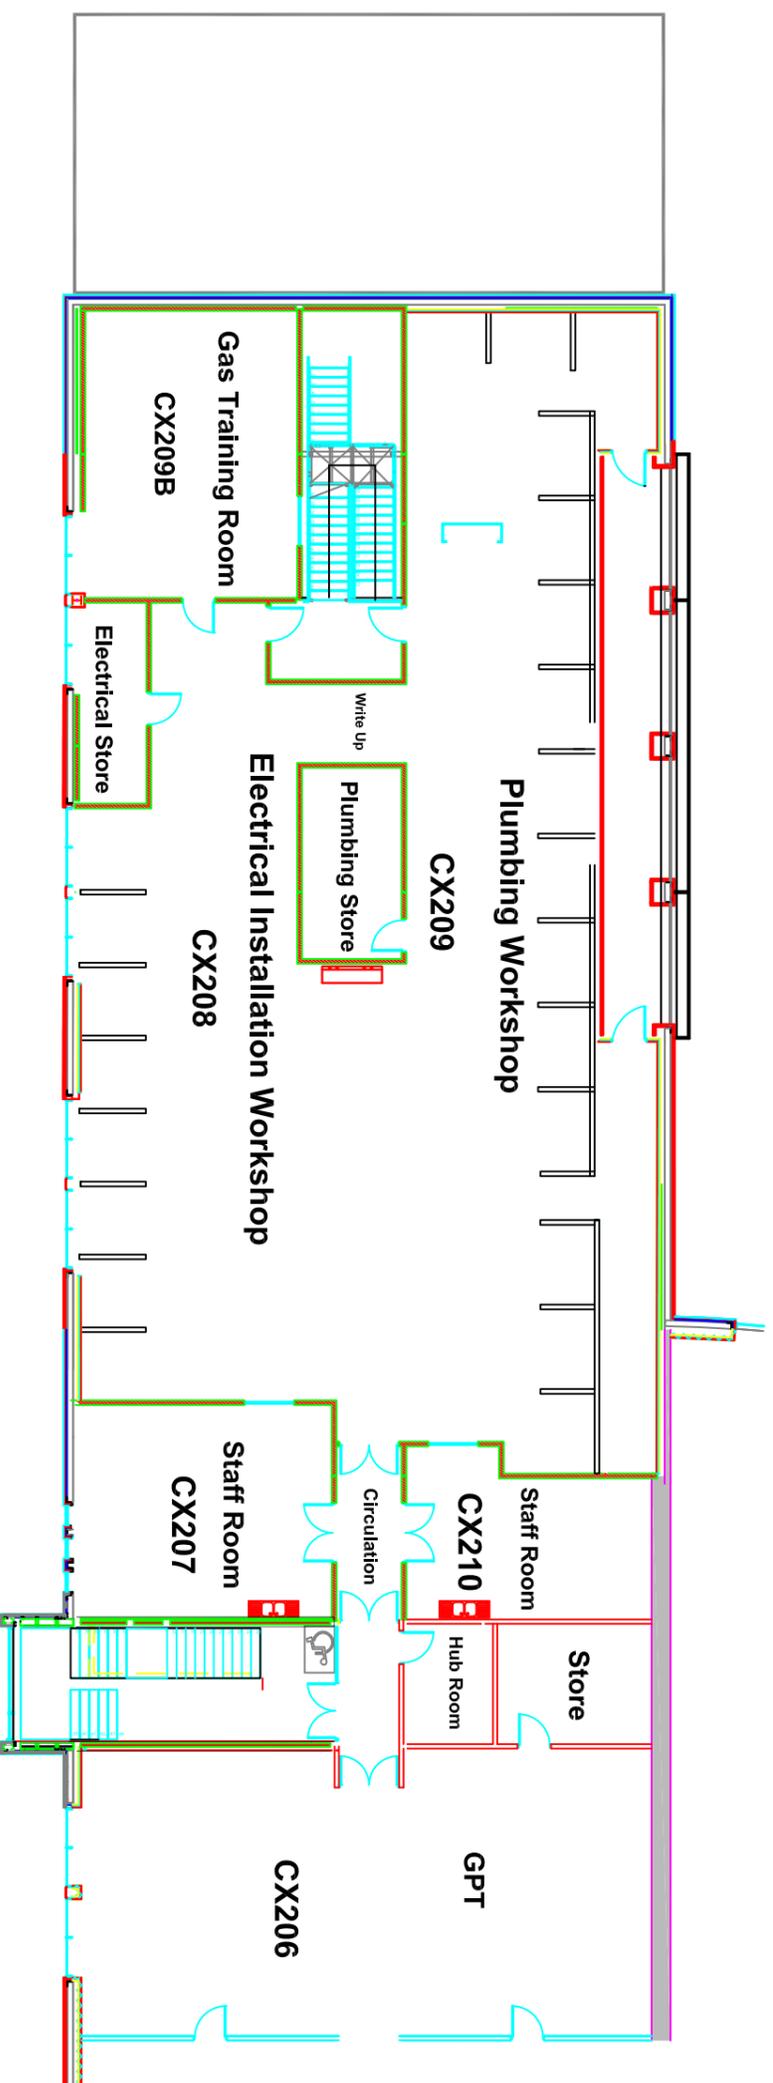

# Castleford - Level 2 Construction - Required

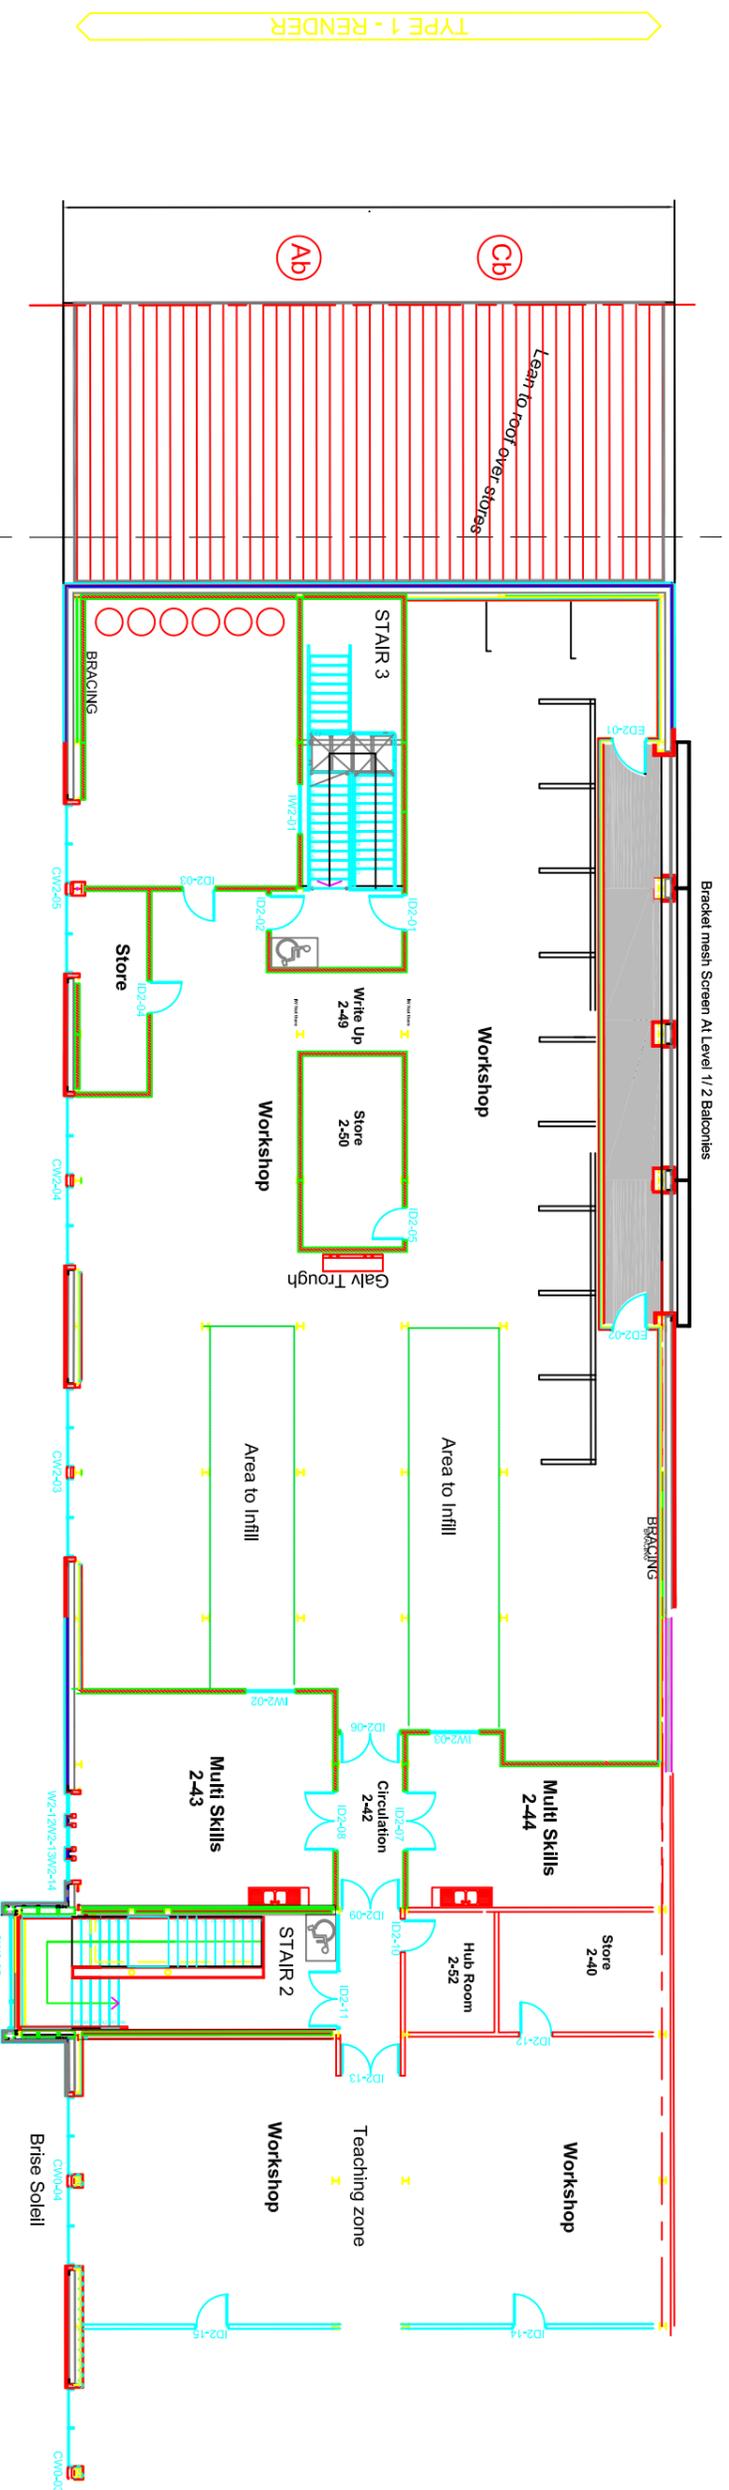

Date:

07.05.2019

Scale:

Drawing No:

Drawing File-name:

Final L2 Cons May 19

Castleford - Level 2 Construction

Final May 2019