


TENDER




NOTES

- 1 THIS DRAWING IS NOT TO BE USED FOR CONSTRUCTION UNLESS MARKED ABOVE "FOR CONSTRUCTION"
- 2 THE COPYRIGHT ON THIS DRAWING IS RETAINED BY MICHAEL BEARDSALL ASSOCIATES LTD
- 3 THIS DRAWING IS TO BE READ IN CONJUNCTION WITH ALL RELEVANT ARCHITECTS AND ENGINEERS DRAWINGS AND SPECIFICATIONS
- 4 THE CONTRACTOR IS RESPONSIBLE FOR ALL DIMENSIONS AND THE CORRECT SETTING OUT ON SITE. ONLY FIGURED DIMENSIONS ARE TO BE USED
DO NOT SCALE : IF IN DOUBT ASK
- 5 ALL MATERIALS AND WORKMANSHIP TO COMPLY WITH THE CURRENT BRITISH STANDARDS AND CODES OF PRACTICE

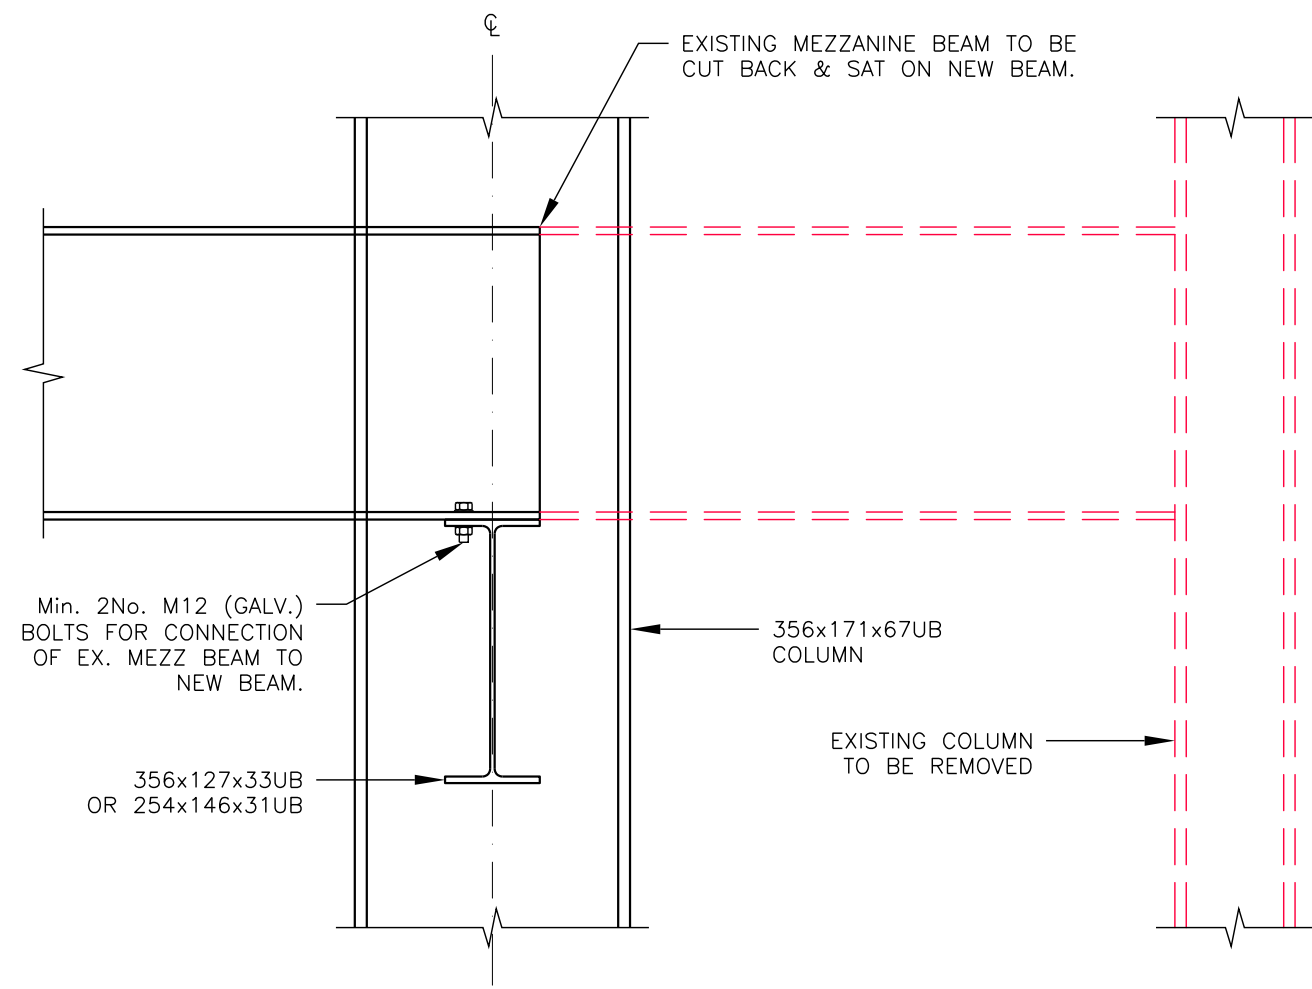


SECTION A-A
SCALE 1:10

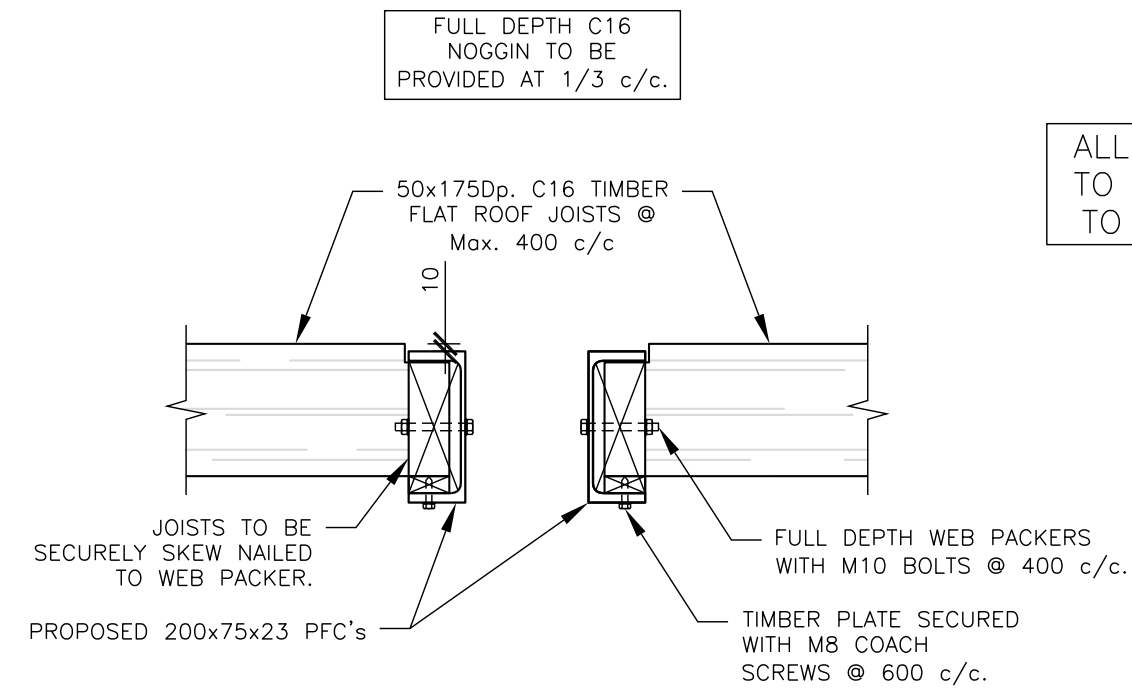


SECTION B-B
SCALE 1:10


ALL STEEL FIXINGS TO BE GALVANISED TO 140 MICRONS.

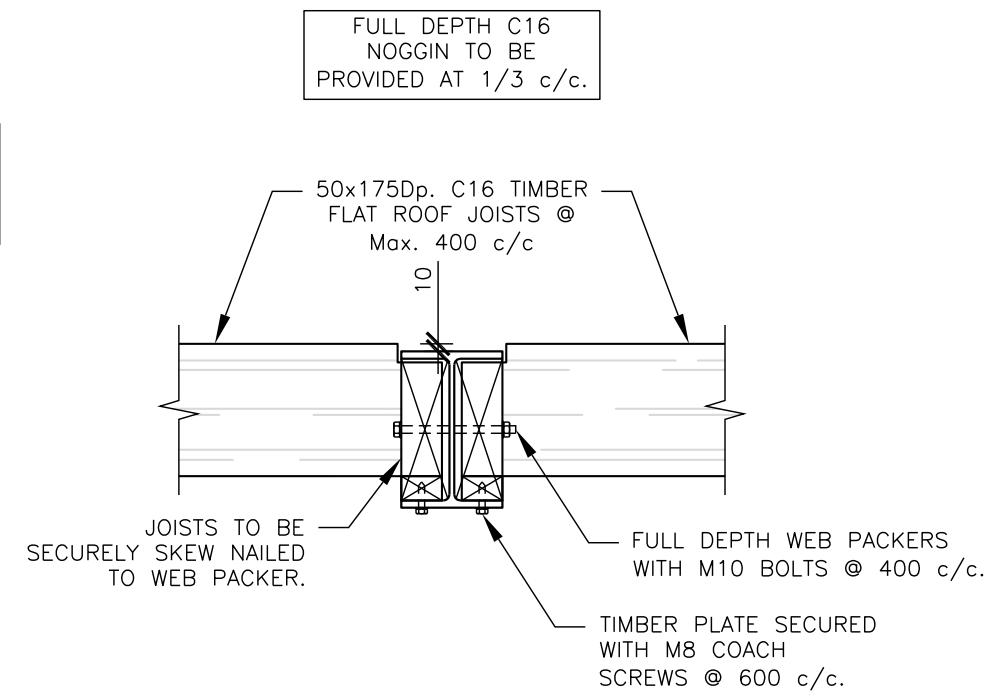


SECTION C-C
SCALE 1:10

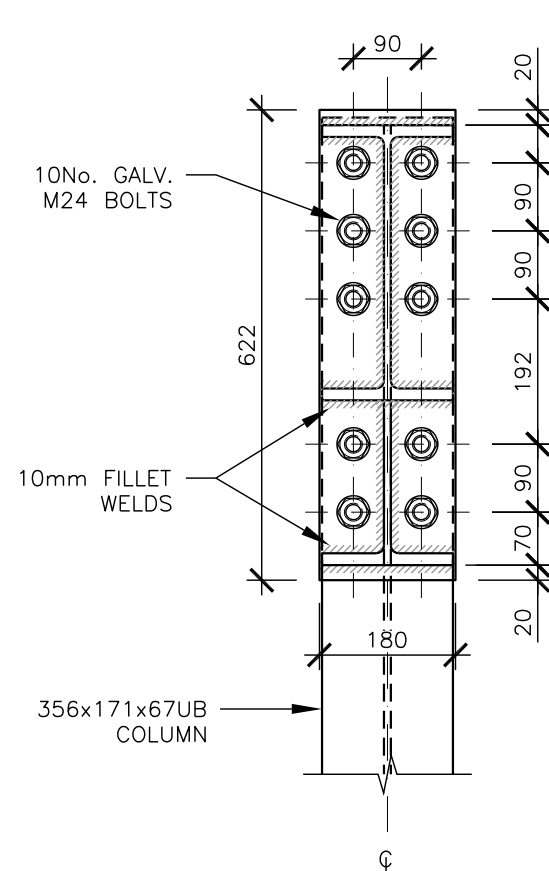


12m FRAME SIDE CONNECTION

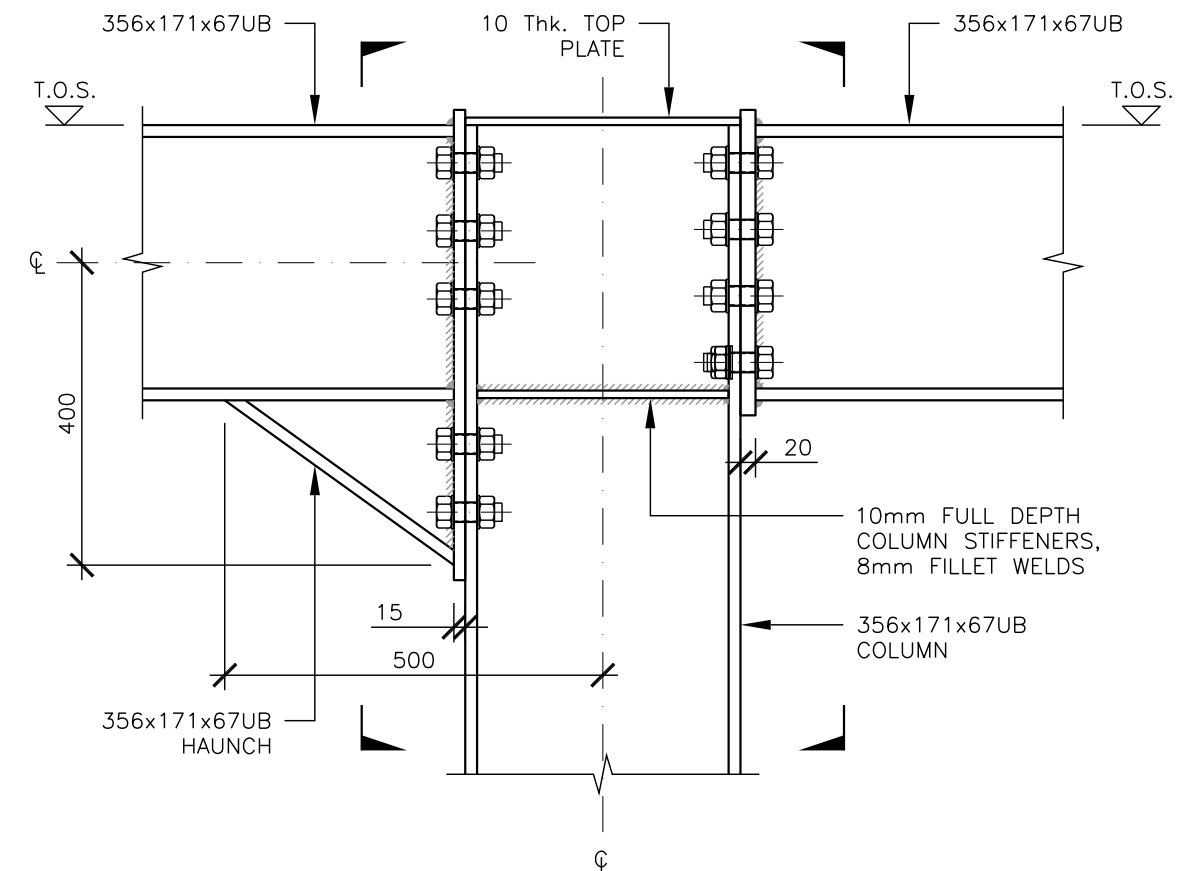


5/6m FRAME SIDE CONNECTION

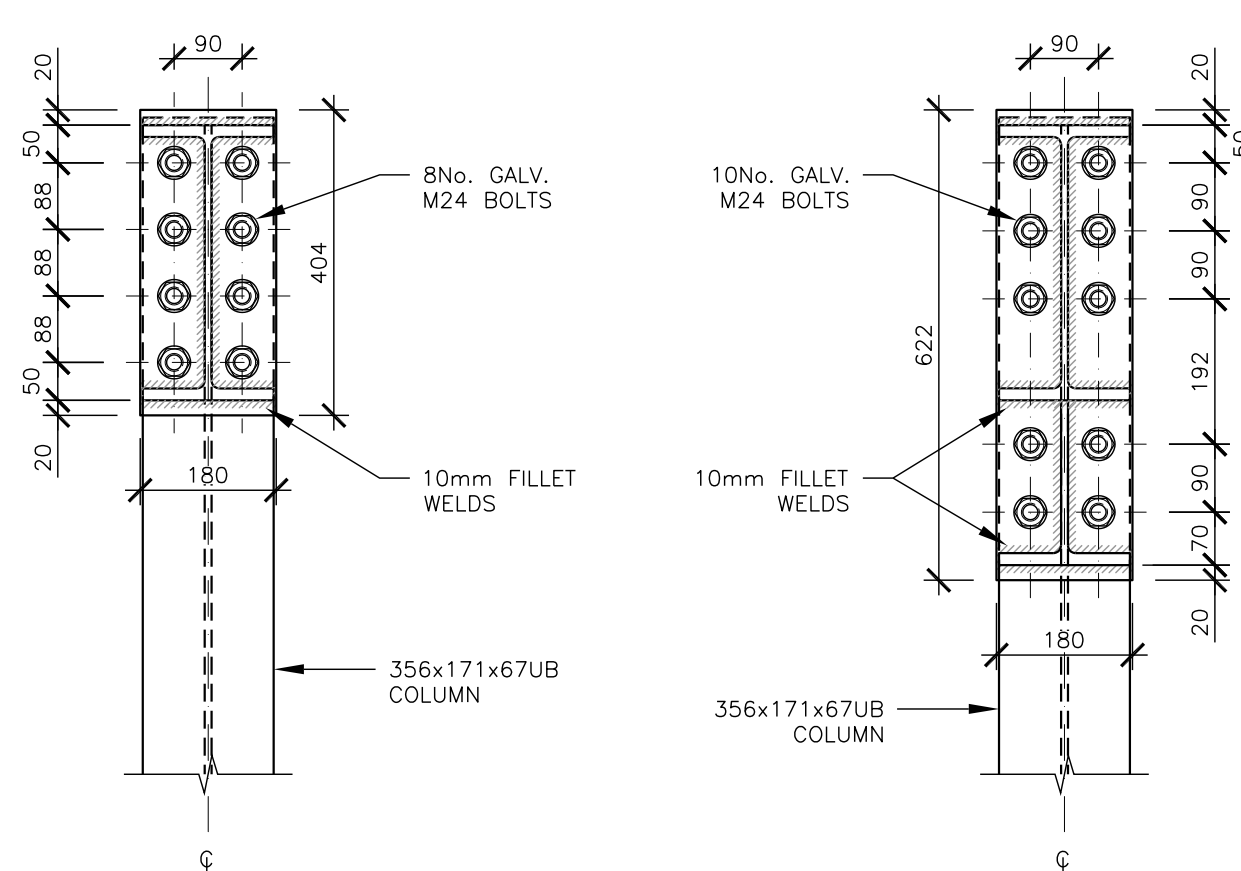


COLUMN 12m FRAME CONNECTION
SCALE 1:10

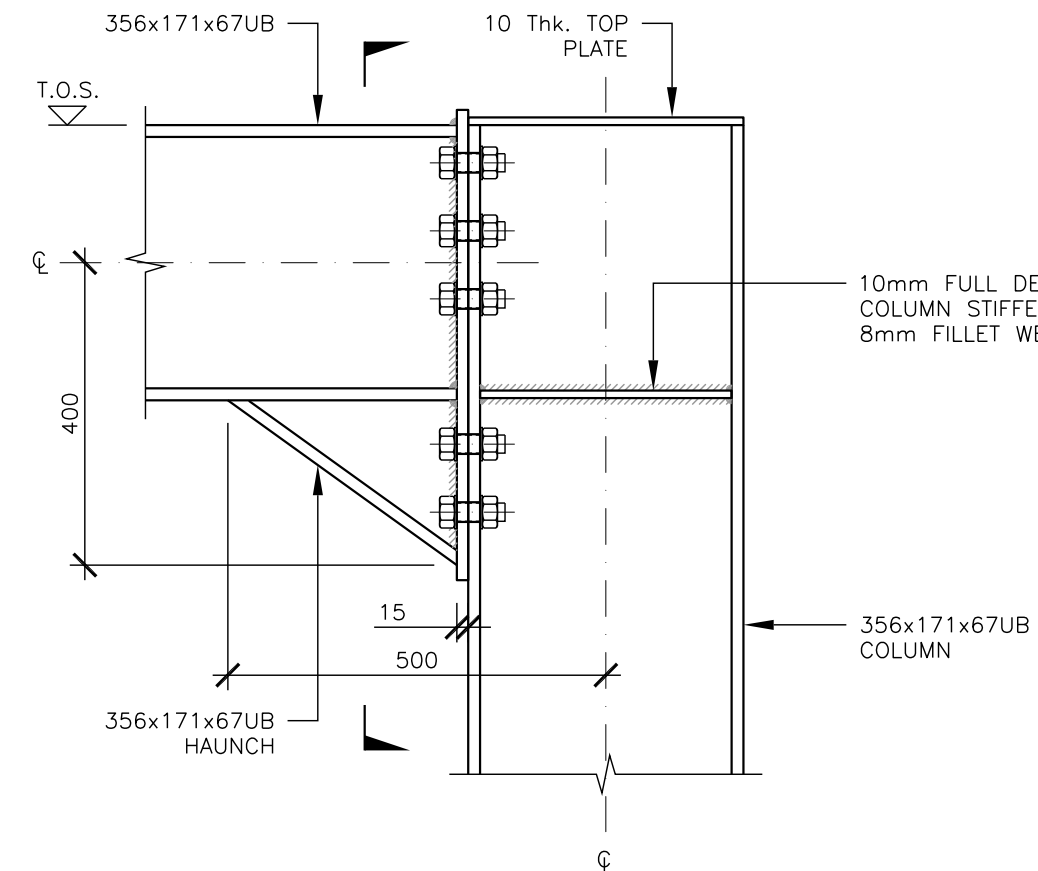


COLUMN 5/6m FRAME CONNECTION
SCALE 1:10

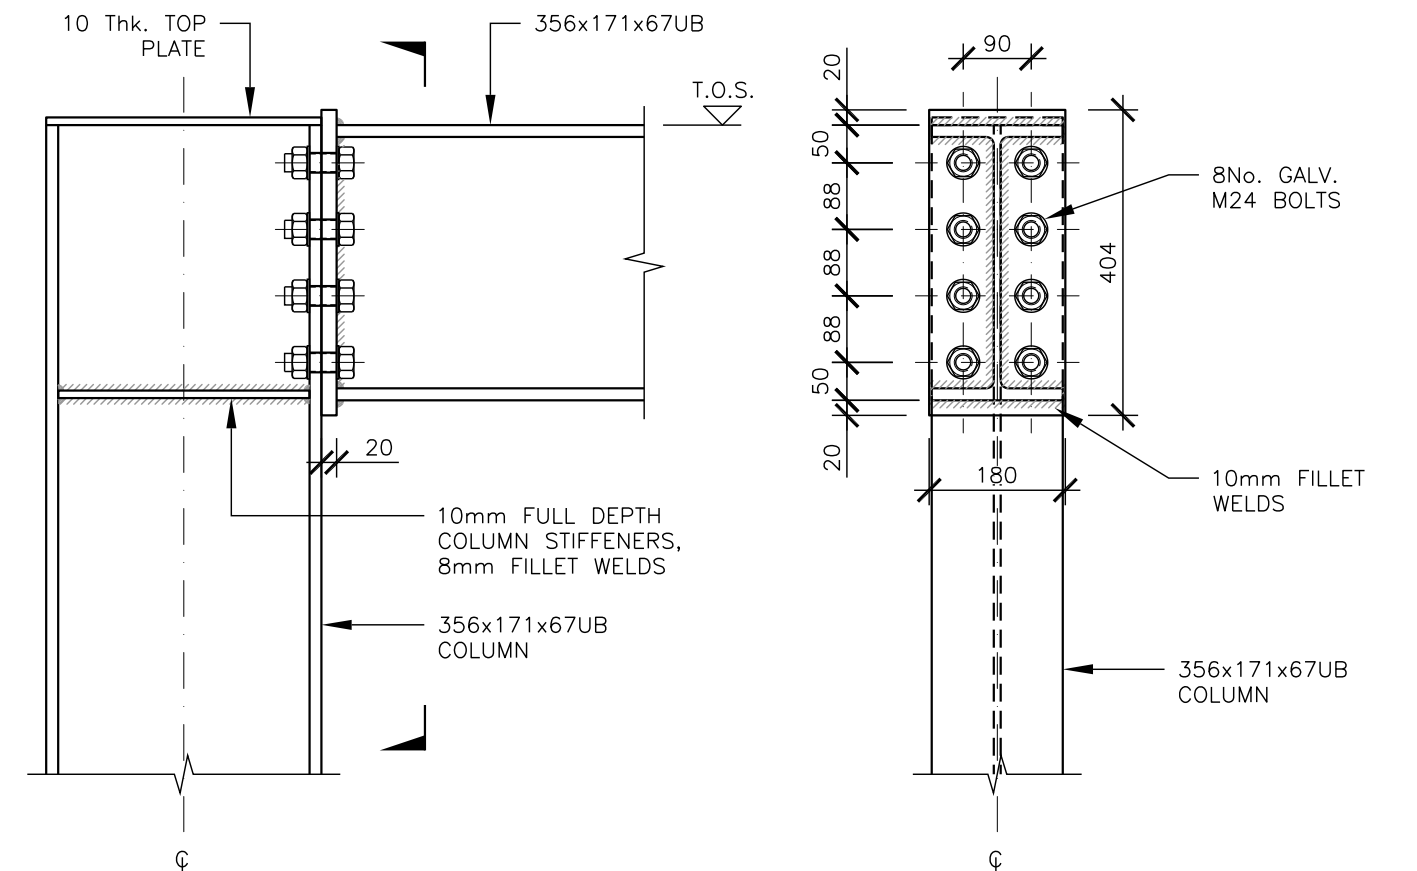

COLUMN TWO SIDED FRAME CONNECTIONS
SCALE 1:10

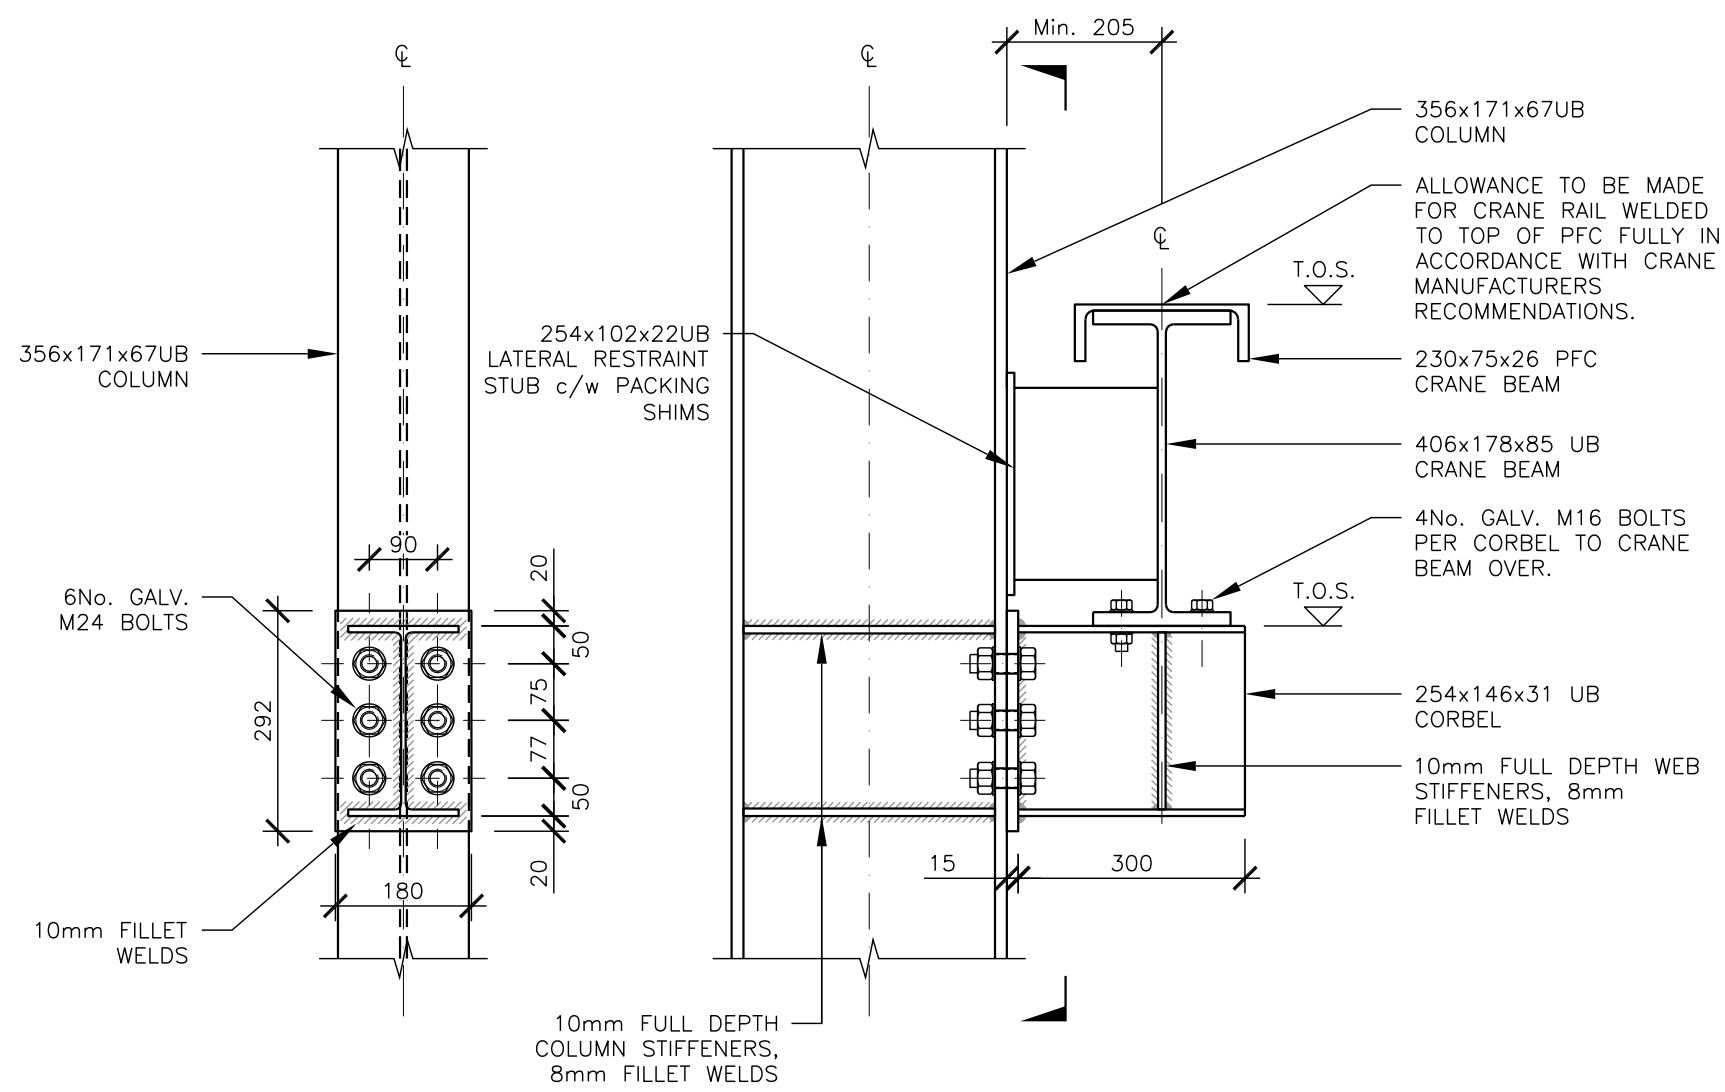

TYPICAL CORBEL FOR CRANE BEAM
SCALE 1:10

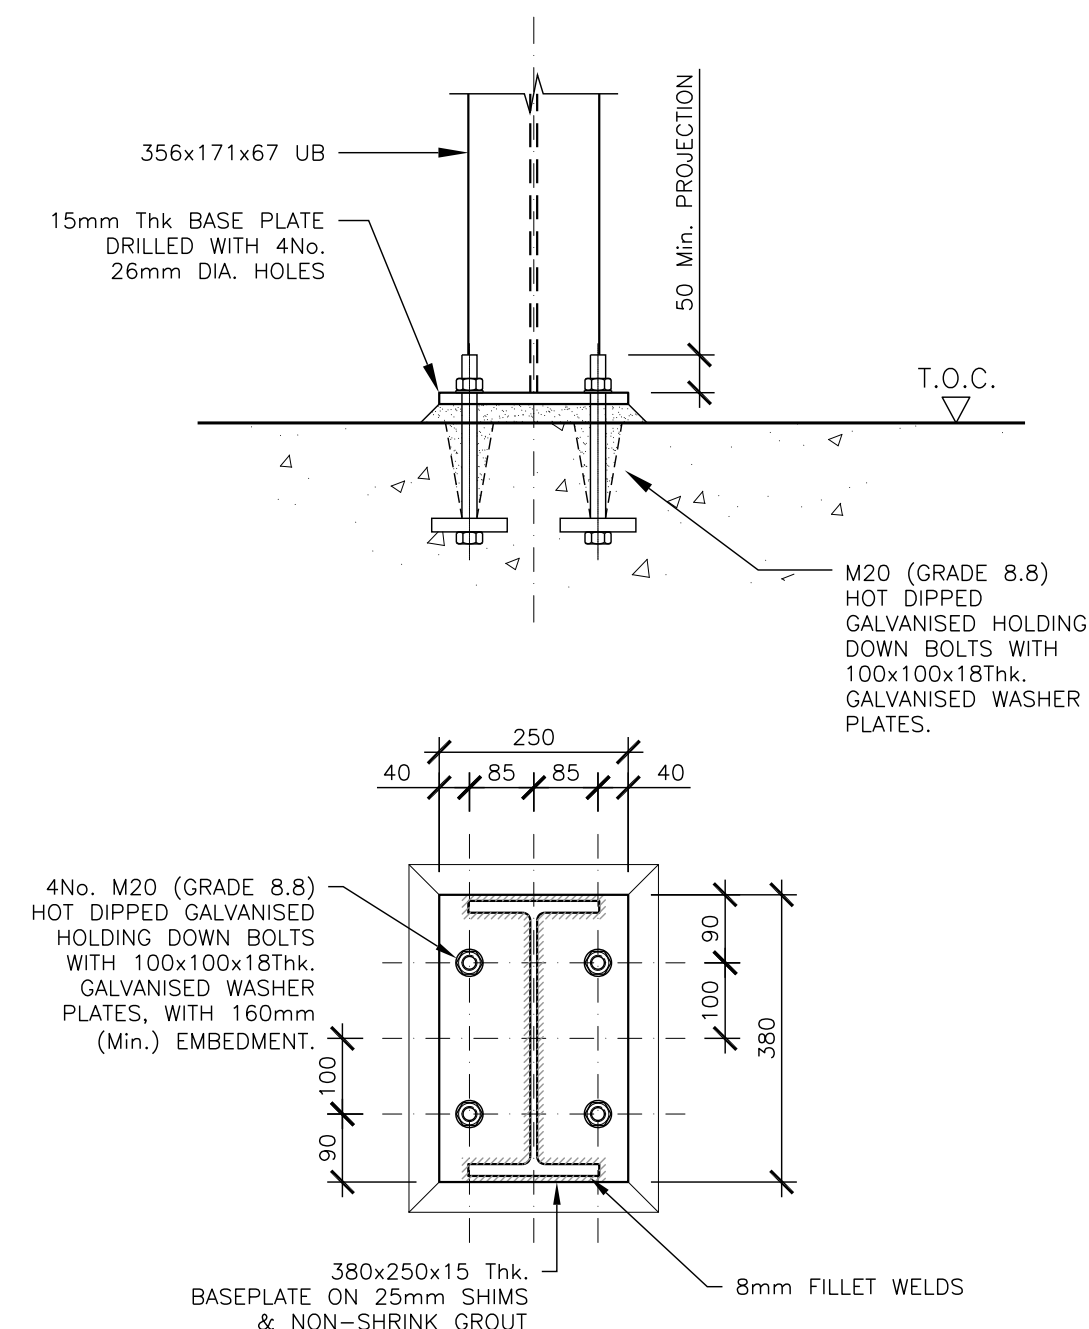

TYPICAL 356x171x67 UB
BASE PLATE DETAIL
SCALE 1:10



C	27:09:24	TENDER ISSUE	RBP	GM
B	23:09:24	ISSUED FOR PRICING	RBP	GM
A	13:09:24	PRELIMINARY ISSUE	RBP	GM
DATE	REVISION	SUMMARY	BY	CHK

JOB TITLE:
**PROPOSED ALTERATIONS AT
PENZANCE DRY DOCK
WHARF ROAD, PENZANCE,
CORNWALL, TR18 4BW**

CLIENT:
**DRYDOCK
PENZANCE CORNWALL**

DETAIL:
**EXISTING WORKSHOP
PROPOSED COLUMN TYPICAL
STEELWORK DETAILS**

DRN. BY: **R.PAINE**

DATE: **SEPT '24** SCALE: **1:10 @ A1**

JOB NO:	DRAWING No:	REV:
24060	34	C

MBA
CONSULTING

Boscawen House • Chapel Hill • Truro • Cornwall
TR1 3BN
Tel. 01872 260962 Fax. 01872 260963