


66 spaces including 3 disabled bays, 2 parent bays and 5 x 30 minute free bays. Street lighting.

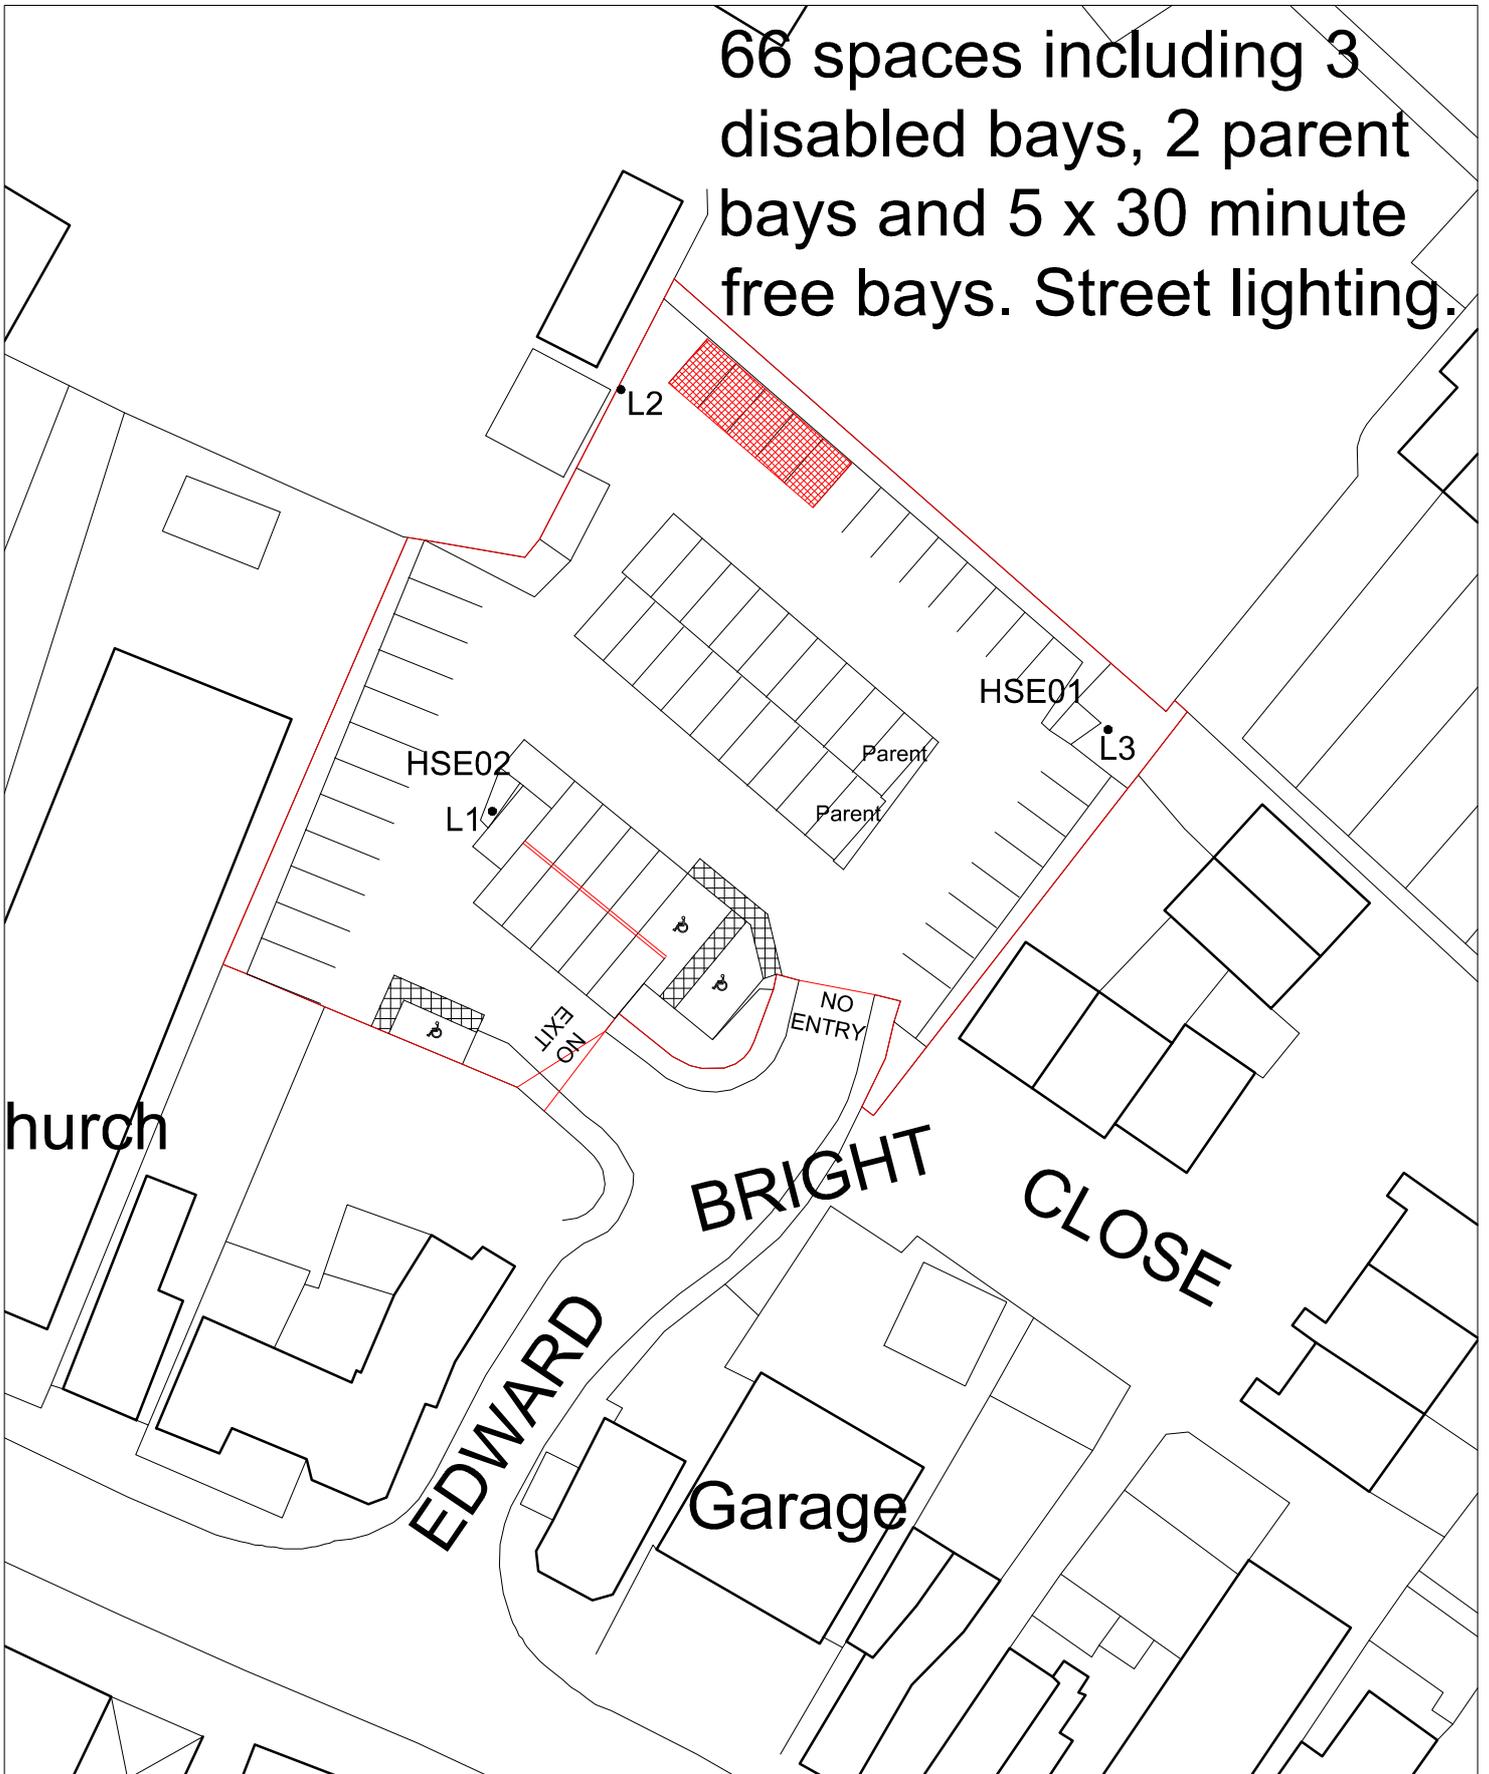

Do not scale.

Check all dimensions on site.

Copyright of M.D.C.

<p>Date Jan. 2013</p>	<p>High Street East car park Edward Bright Close High Street Maldon Machines HSE01 - 02 Street lights L1 - L3</p>	<p>Maldon District Council Council Offices Princes Road Maldon Essex CM9 5DL 01621 854477</p> 
<p>Scale 1:500 @ A4</p>		<p>Drg. No. .</p>