
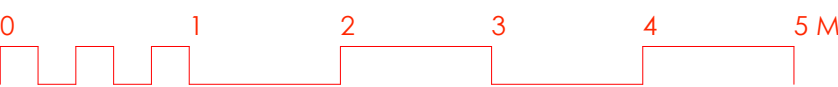


Rev	Date	By	Description
A	11/04/2024	JF	Updated to include structural engineer's details.
B	16/04/2024	JF	Updated for technical issue.
C	24/04/2024	JF	Updated for tender issue

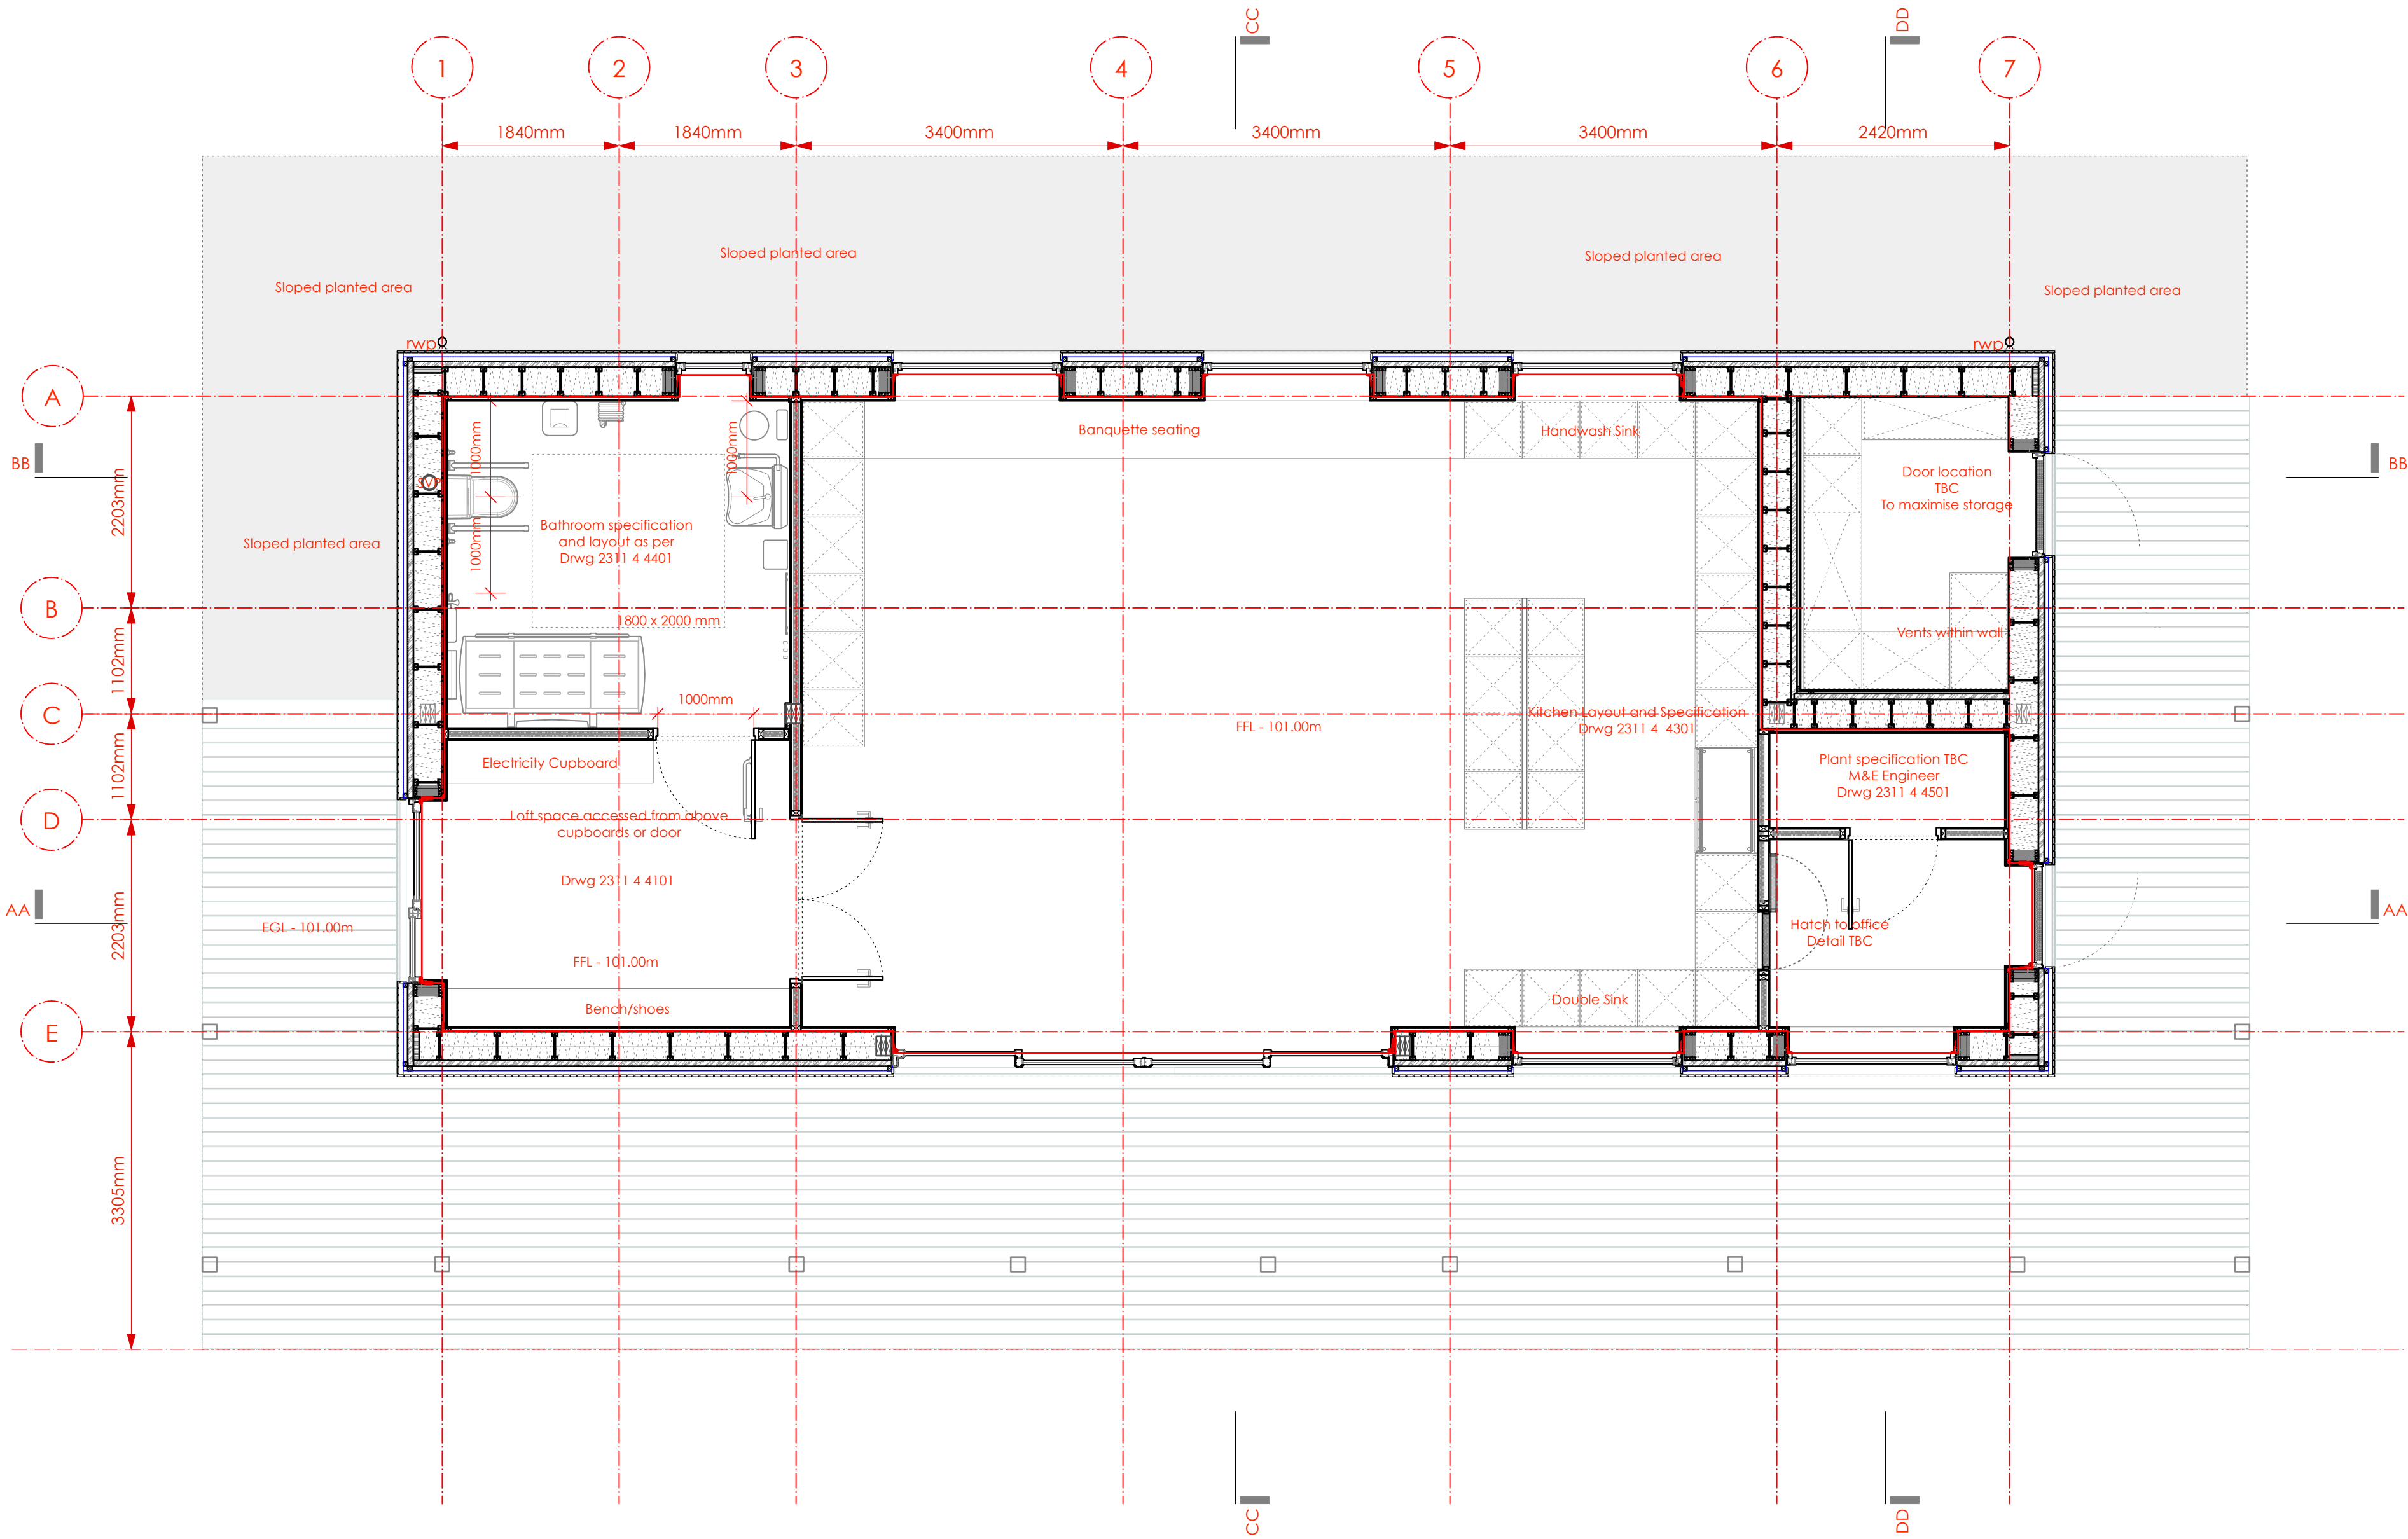

KASTARCHITECTS

Project	Community Roots, Porthtowan TR4 8FN	Date	13/02/2024	Drawing Number	2311 4 0102	Amendment	C
Client	Community Roots CIC	Drawn	JF	Checked	NJ	Status	Technical
Drawing	Plan - Ground Floor	Scale @ A1	1:50	Scale @ A3	1:100	RIBA Work Stage	4