


50MM KICKER DETAIL

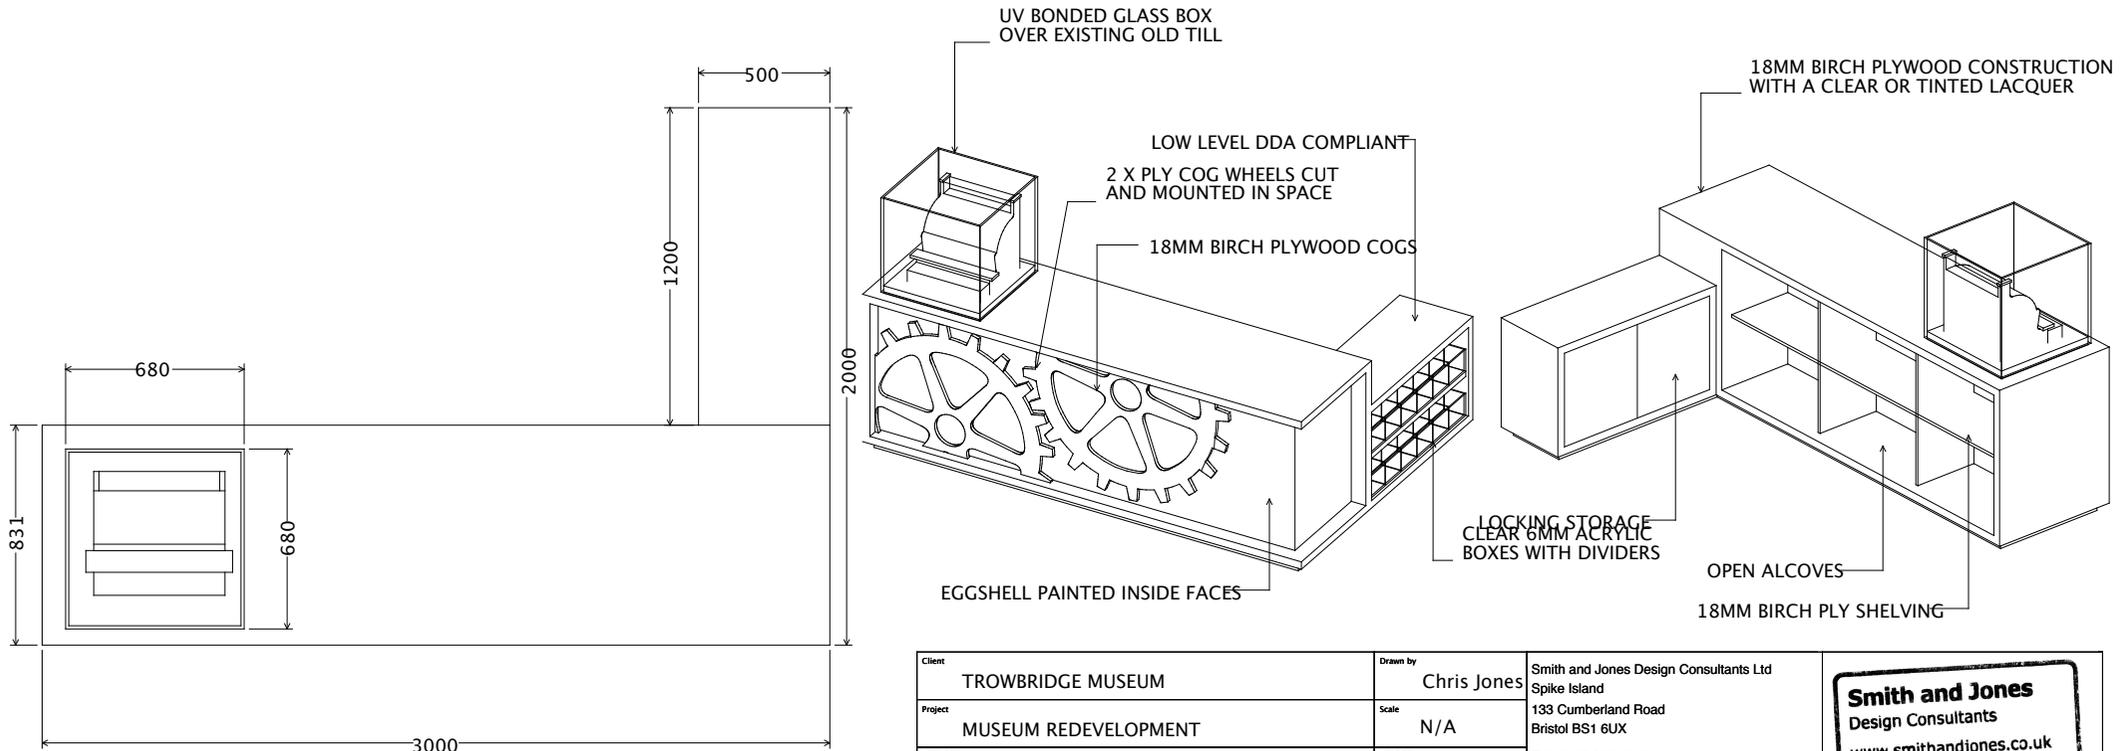

Client	TROWBRIDGE MUSEUM	Drawn by	Chris Jones	Smith and Jones Design Consultants Ltd Spike Island 133 Cumberland Road Bristol BS1 6UX Tel : 0117 325 1515 Email : chris@smithandjones.co.uk
Project	MUSEUM REDEVELOPMENT	Scale	N/A	
Drawing	RECEPTION COUNTER	Revision	15/10/19	

