


Upright logs - 400 - 700mm height +
300 - 600mm diameter

PLAN
VIEW

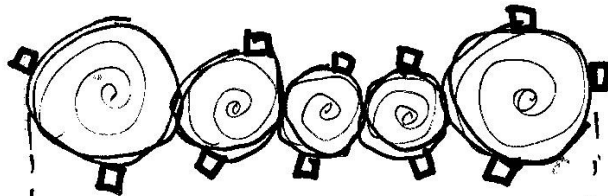


H/W pegs 50mm x
50mm for extra
stability + length
to suit log height

Horizontal Logs
200 - 350mm diameter +
1500 - 2500mm long
+ Arises rounded off



ELEVATION

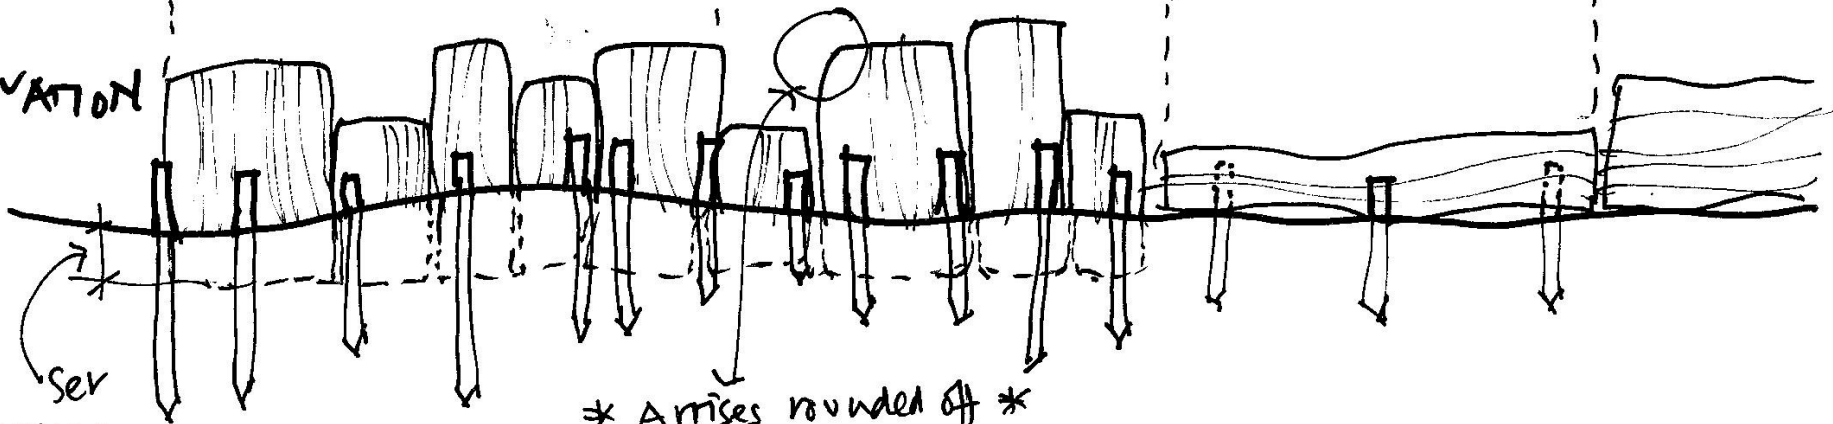

* Arises rounded off *

Set
100mm
into soil
+ well compacted



aileen shackell
landscape design

St. James's Park, Shaftesbury: Landscape and Play Works

Log Edging Dwg. Ref. 298-06 (NTS)

July 2022

146 West Bay Road, Bridport, Dorset DT6 4AZ

T: 01308 424 077

E: aileen@asa-landscape.com

W: www.asa-landscape.com