


- NOTES
1. This drawing is copyright
 2. This drawing to be read in conjunction with the Architect's and all relevant Engineers drawings and the Specification.
 3. The Contractor is responsible for all dimensions and for the correct setting out of the work on site. only figured dimensions are to be used. Any discrepancies are to be reported to the Architect or Engineer before proceeding.
 4. All materials and workmanship are to comply with the current British Standards and Codes of Practice.
 5. Ordnance Survey sheets reproduced with the permission of the Controller of Her Majesty's Stationary Office

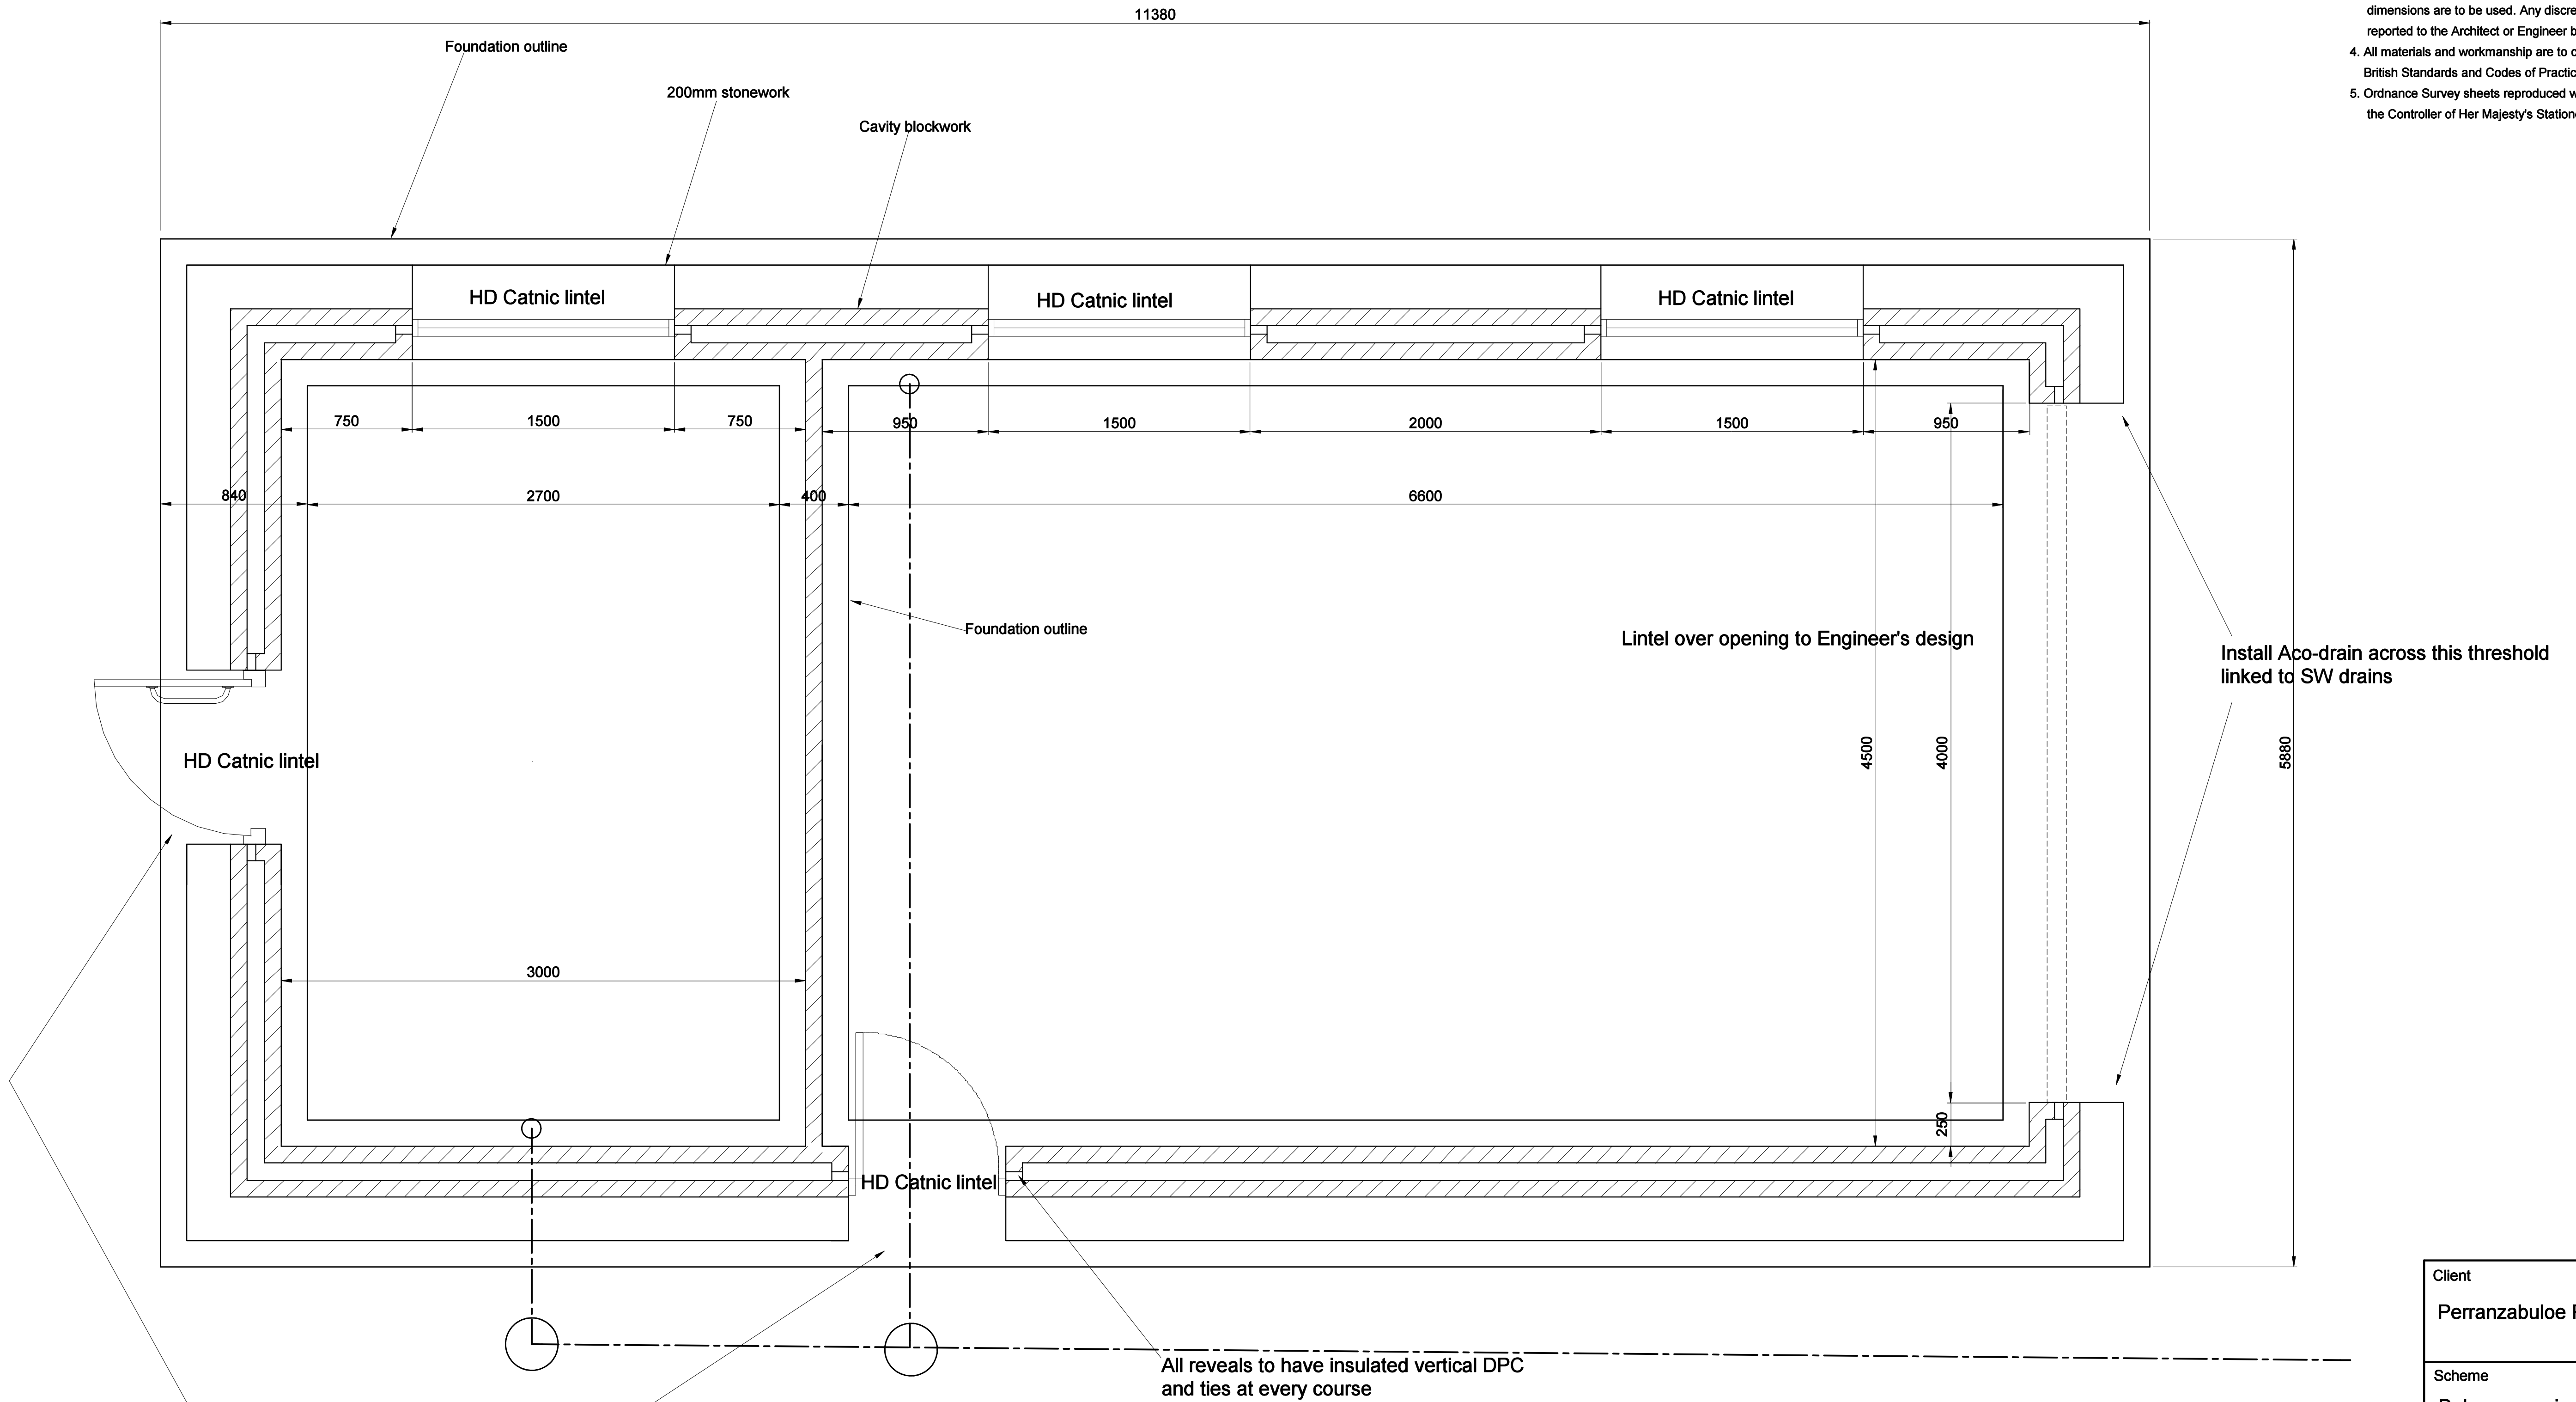

Foundation and superstructure layout 1 : 20

Client		Perranzabuloe Parish Council
Scheme		Bolenna service building Perranporth
Detail		Foundation and superstructure
Scale	As shown	Date 27/09/22
Drawn By	Andy Latham	
Drg No.		793 / 2
M & A Associates		Architectural Design and Detailing
20 Pilgrims Way		Fraddam
Hayle		TR27 6EJ
07482 220235		email :- design01@globalnet.co.uk
Architectural & Planning solutions		