



\*When replacing concrete flags on footpath on public highway reclaimed sandstone heritage paving min. 75mm thick to be used, construction method to be agreed with Highways Department.

**Sandstone flags/Sandstone setts**  
Scale 1 : 10

Scale 1 : 50

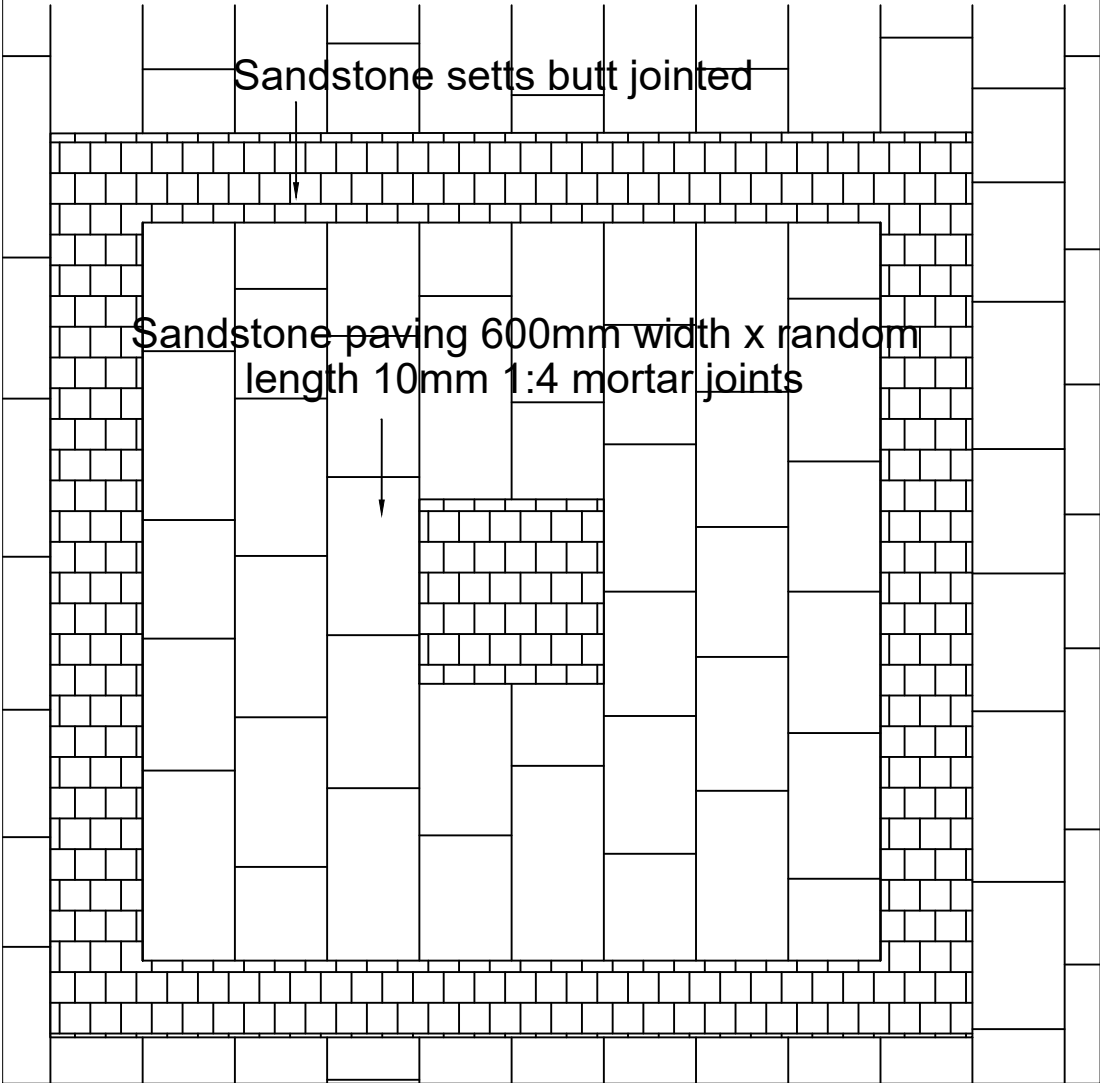

Stone setts providing a simple detail within the sandstone paving.

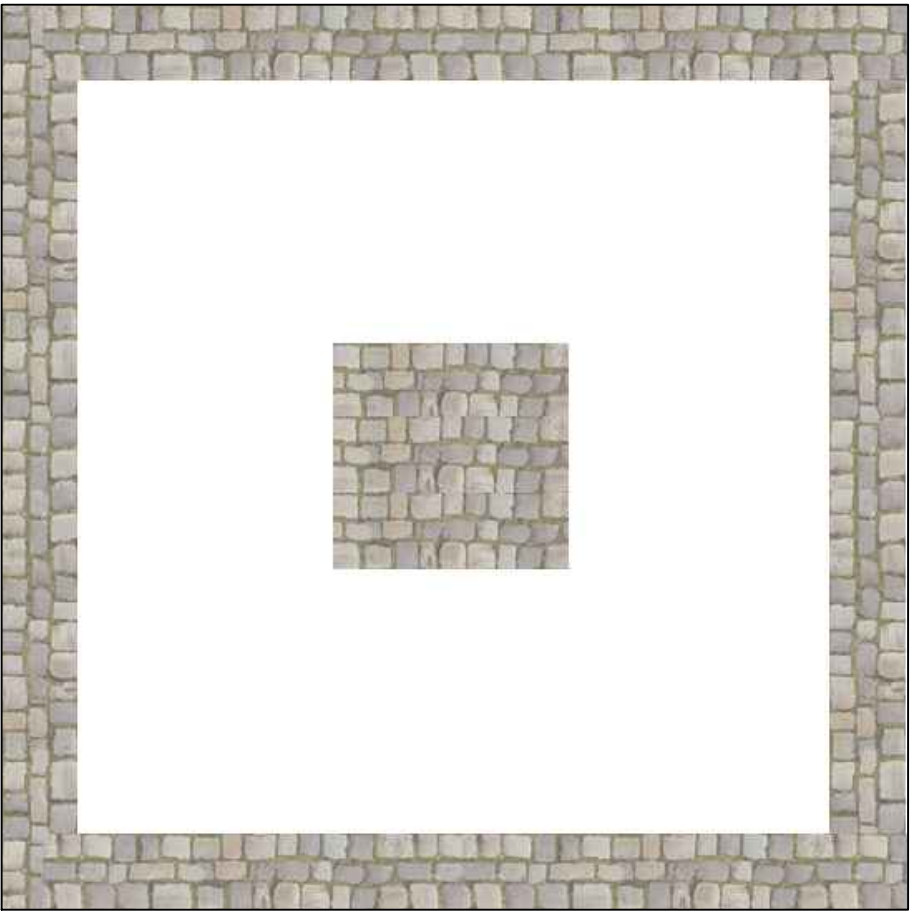

Revisions

O.S. Licence 100022321

**ENVIRONMENTAL SERVICES**

PARKS AND OPEN SPACES  
Willows Lane Depot, Willows Lane, Accrington, Lancashire, BB5 0RT.  
Tel. (01254) 388111  
Craig Horabin Parks Manager



PROJECT TITLE:  
Mercer Hall, Great Harwood  
Forecourt Improvements

DRAWING TITLE:  
Paving Detail

SCALE: See drawings @ A3  
DATE: 25-11-2020

DRAWN: M.P.  
CHECKED:

DRAWING NUMBER:  
172/07