

Brief Specification: Profiled Steel

1.6mm Panels: 2 Corri Profile
Base Plates: Extended Slotted
Top Plates: Extended Top Lift
Jacklegs: -
Lifting Points: Top Corner Only
Forklift Tunnels: -
Staircase Fixings: Fixing Bolts
Link Frame: -
Ceiling Height: 2235mm
Insulation: Walls & Roof 60mm

External Finish: Mid-Sheen

Body: TBC
Corners: TBC
Plinth: TBC
Fascia: TBC
Jacklegs: -
Door: TBC
Shutters: TBC

Paint Type: Zinfoss 250

Finishes are indicative. It is the client's responsibility to ensure these are correct

External Door: Kircroft 910 Steel Single Doorset

Leaf Width 826mm
Structural Opening 920 x 2075mm
Window: HL2
Aluminium mill finish single glazed 914w x 300h frame @ 1721mm affl
Plumbing
Ceramic Pan c/w FDTD Dual Flush Cistern
Spray Pattern Mixer Taps
Hot Water Cylinder (Size TBC)
Fixed Shower Head c/w Push Button
Plastic Pipework
Hot Water From Cabin A


Key

3L: 3 Lever Lock
IB: Indicator Bolt
trh: Toilet Roll Holder
m: Mirror
h&c: Hat & Coat Hook
wdp: Wash Down Point
WO: Waste Outlet
MCW: Mains Cold Water Inlet
HWS: Hot Water Supply
HWR: Hot Water Return
HWC: Hot Water Cylinder (Size TBC)
Waste & Water Protected By Steel Shroud
Oak Veneer Solid Core Doors

Internal Finish

Wall Finish: TBC
Ceiling Finish: TBC
Floor Finish: TBC
Plastic Door & Window Linings: TBC
Internal Door Architrave: TBC
Plastic Skirting: Cap & Cove
Top Lath: TBC
'H' Sections: To Suit Board Finish
Internal Corners: TBC

Tolerance: ±2mm
Timber Framing: 45mm
Partition Framing: 70mm
Prod. No.: -
Fleet No.: -
Stickers: -
I.D. Plate: -
Module Weight: -
Laden Weight: -
Max. Lift Weight: -

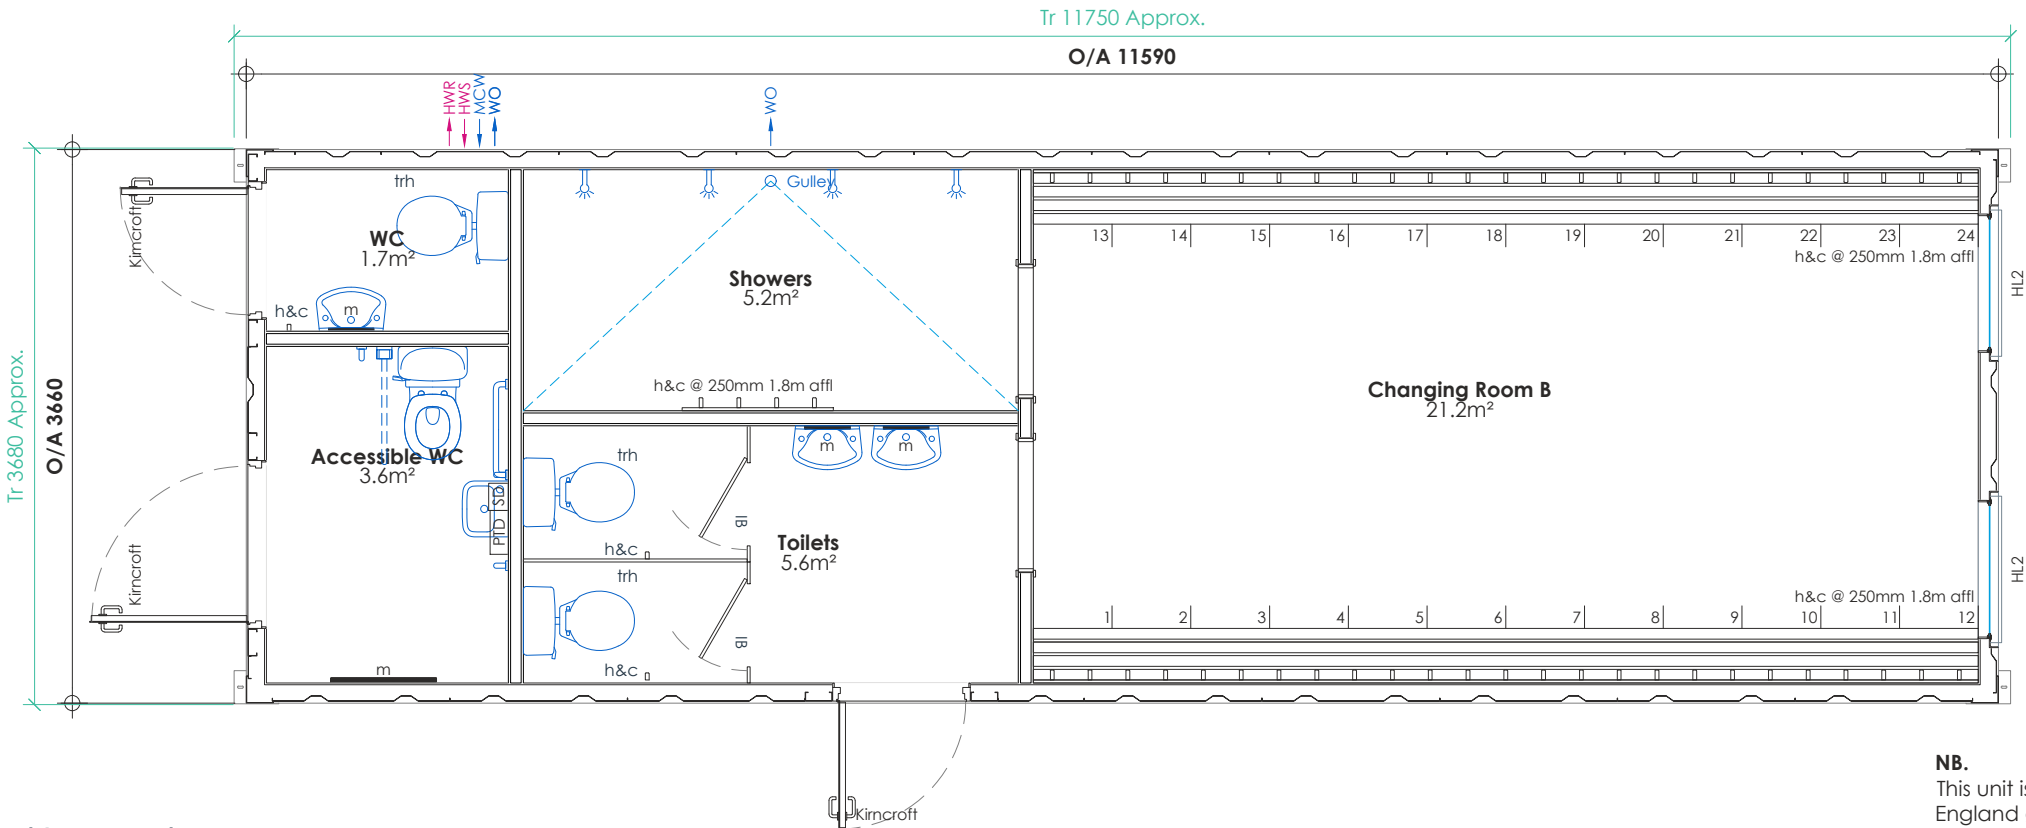

00 General Arrangement
1:50

NB.
This unit is not compliant to FA or Sports England guidelines for Rugby League, therefore it strongly recommended to seek advice from the relevant bodies

P02	Revised to client comments, layout updated	ST/-	29.04.22
P01	First issue		
rev	description	by/chk	date




client:
Swanley Town Council

project:
Swanley RFC Changing Facilities

title:
Cabin B

date: 11.04.22
design lead: ST
project ref: 2223500
checked: SF
scale @ A3: As Shown

PRELIMINARY

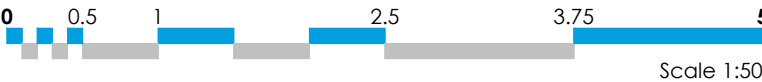

dwg ref: **B2-100**
rev: **P02**