


- Notes:**
- Do not scale this drawing.
  - This drawing is to be read in conjunction with all other relevant drawing issues and specification.
  - All building materials, components and workmanship is to comply with the appropriate building regulations, British Standards and codes of practice and the appropriate manufacturers recommendations.
  - For all specialist work see relevant drawings.
  - Any discrepancies, errors or omissions are to be reported to the project coordinator for further instructions before commencement of works.
  - The engineer is not responsible for dimensions, except where shown on their drawings. All setting out information, dimensions, etc., shall be calculated from the architect's drawings. For dimensioned layouts of walls see architect's drawings.

- NOTES:**
1. REFER TO MECHANICAL SCHEDULES FOR PANEL HEATER DETAILS.

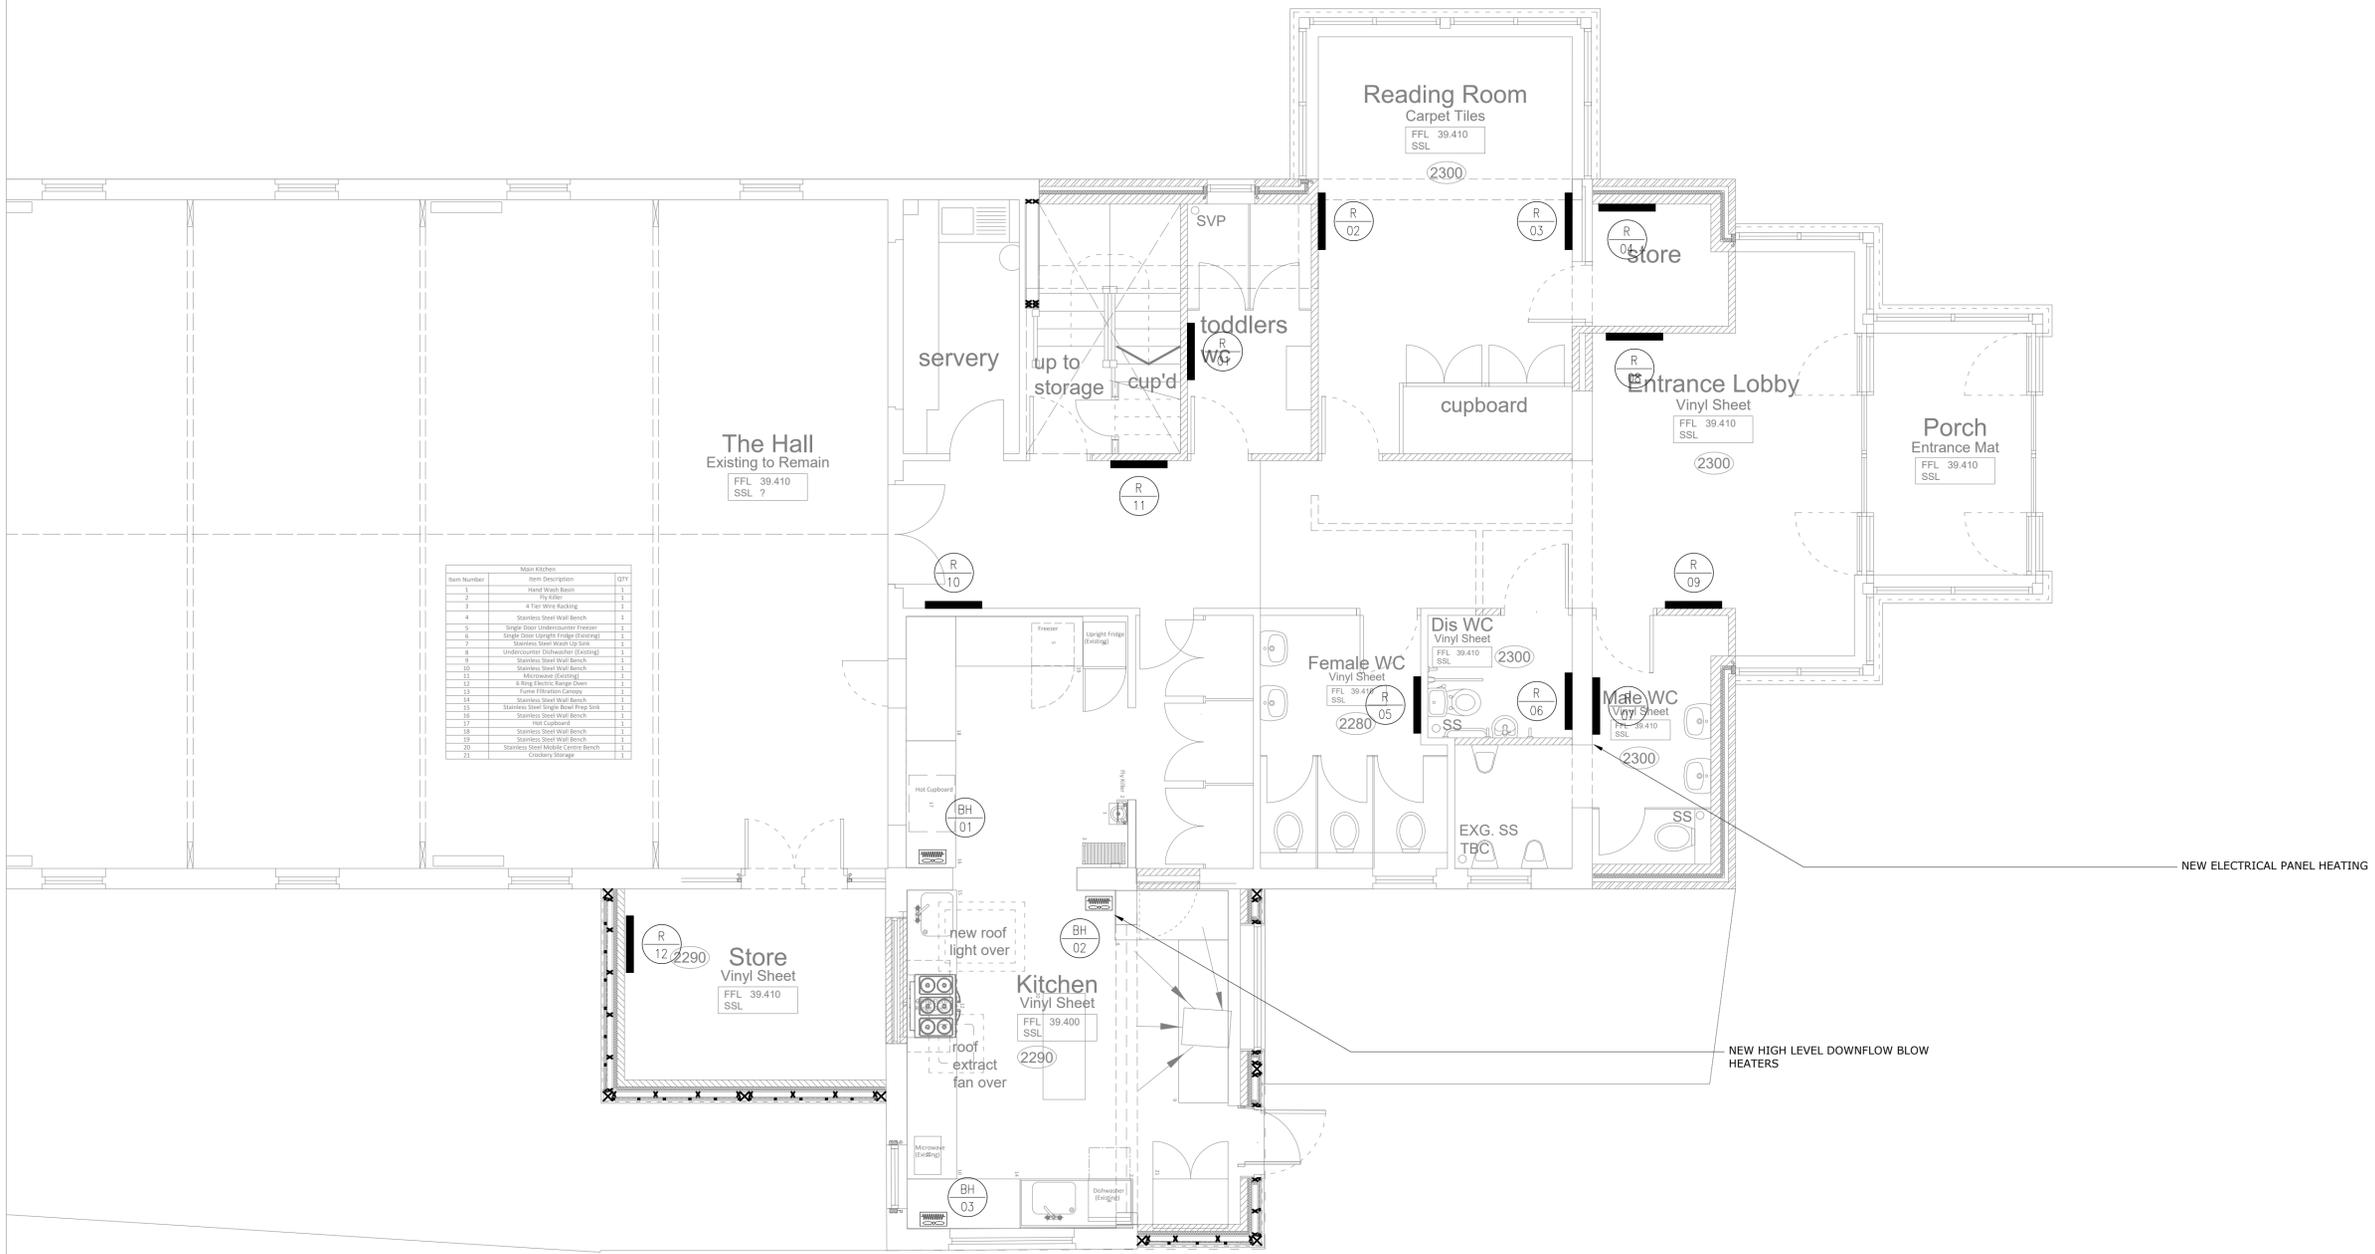

T2	TENDER ISSUE, KITCHEN AND STORE	BH	20.07.20	
WORKS ADDED				
P1	PRELIMINARY ISSUE	JC DR	01.07.19	
Rev	Description	Iss	Chk	Date

**Client**  
Crowther Associates Architects

**Project**  
Wivelsfield Village Hall

**Drawing**  
Ground Floor Plan - Heating and Cooling Sheet 1

Scale @ A1  
1:50  
This bar is 5cm when printed to scale

**STATUS**  
**PRELIMINARY**

**crofton** THE HOPPERS  
GOBLANDS FARM BUSINESS CENTRE  
CEMETERY LANE  
HADLOW  
KENT TN11 0LT  
T 01732 850440  
E kent@crofton-design.com  
W www.crofton-design.com

**Consulting Engineers**  
London | Kent | East Sussex

Job No.	Drp. No.	Rev
18206	M-2001	T02
18206-CFN-00-00-DR-M-2001-D4-T02		