
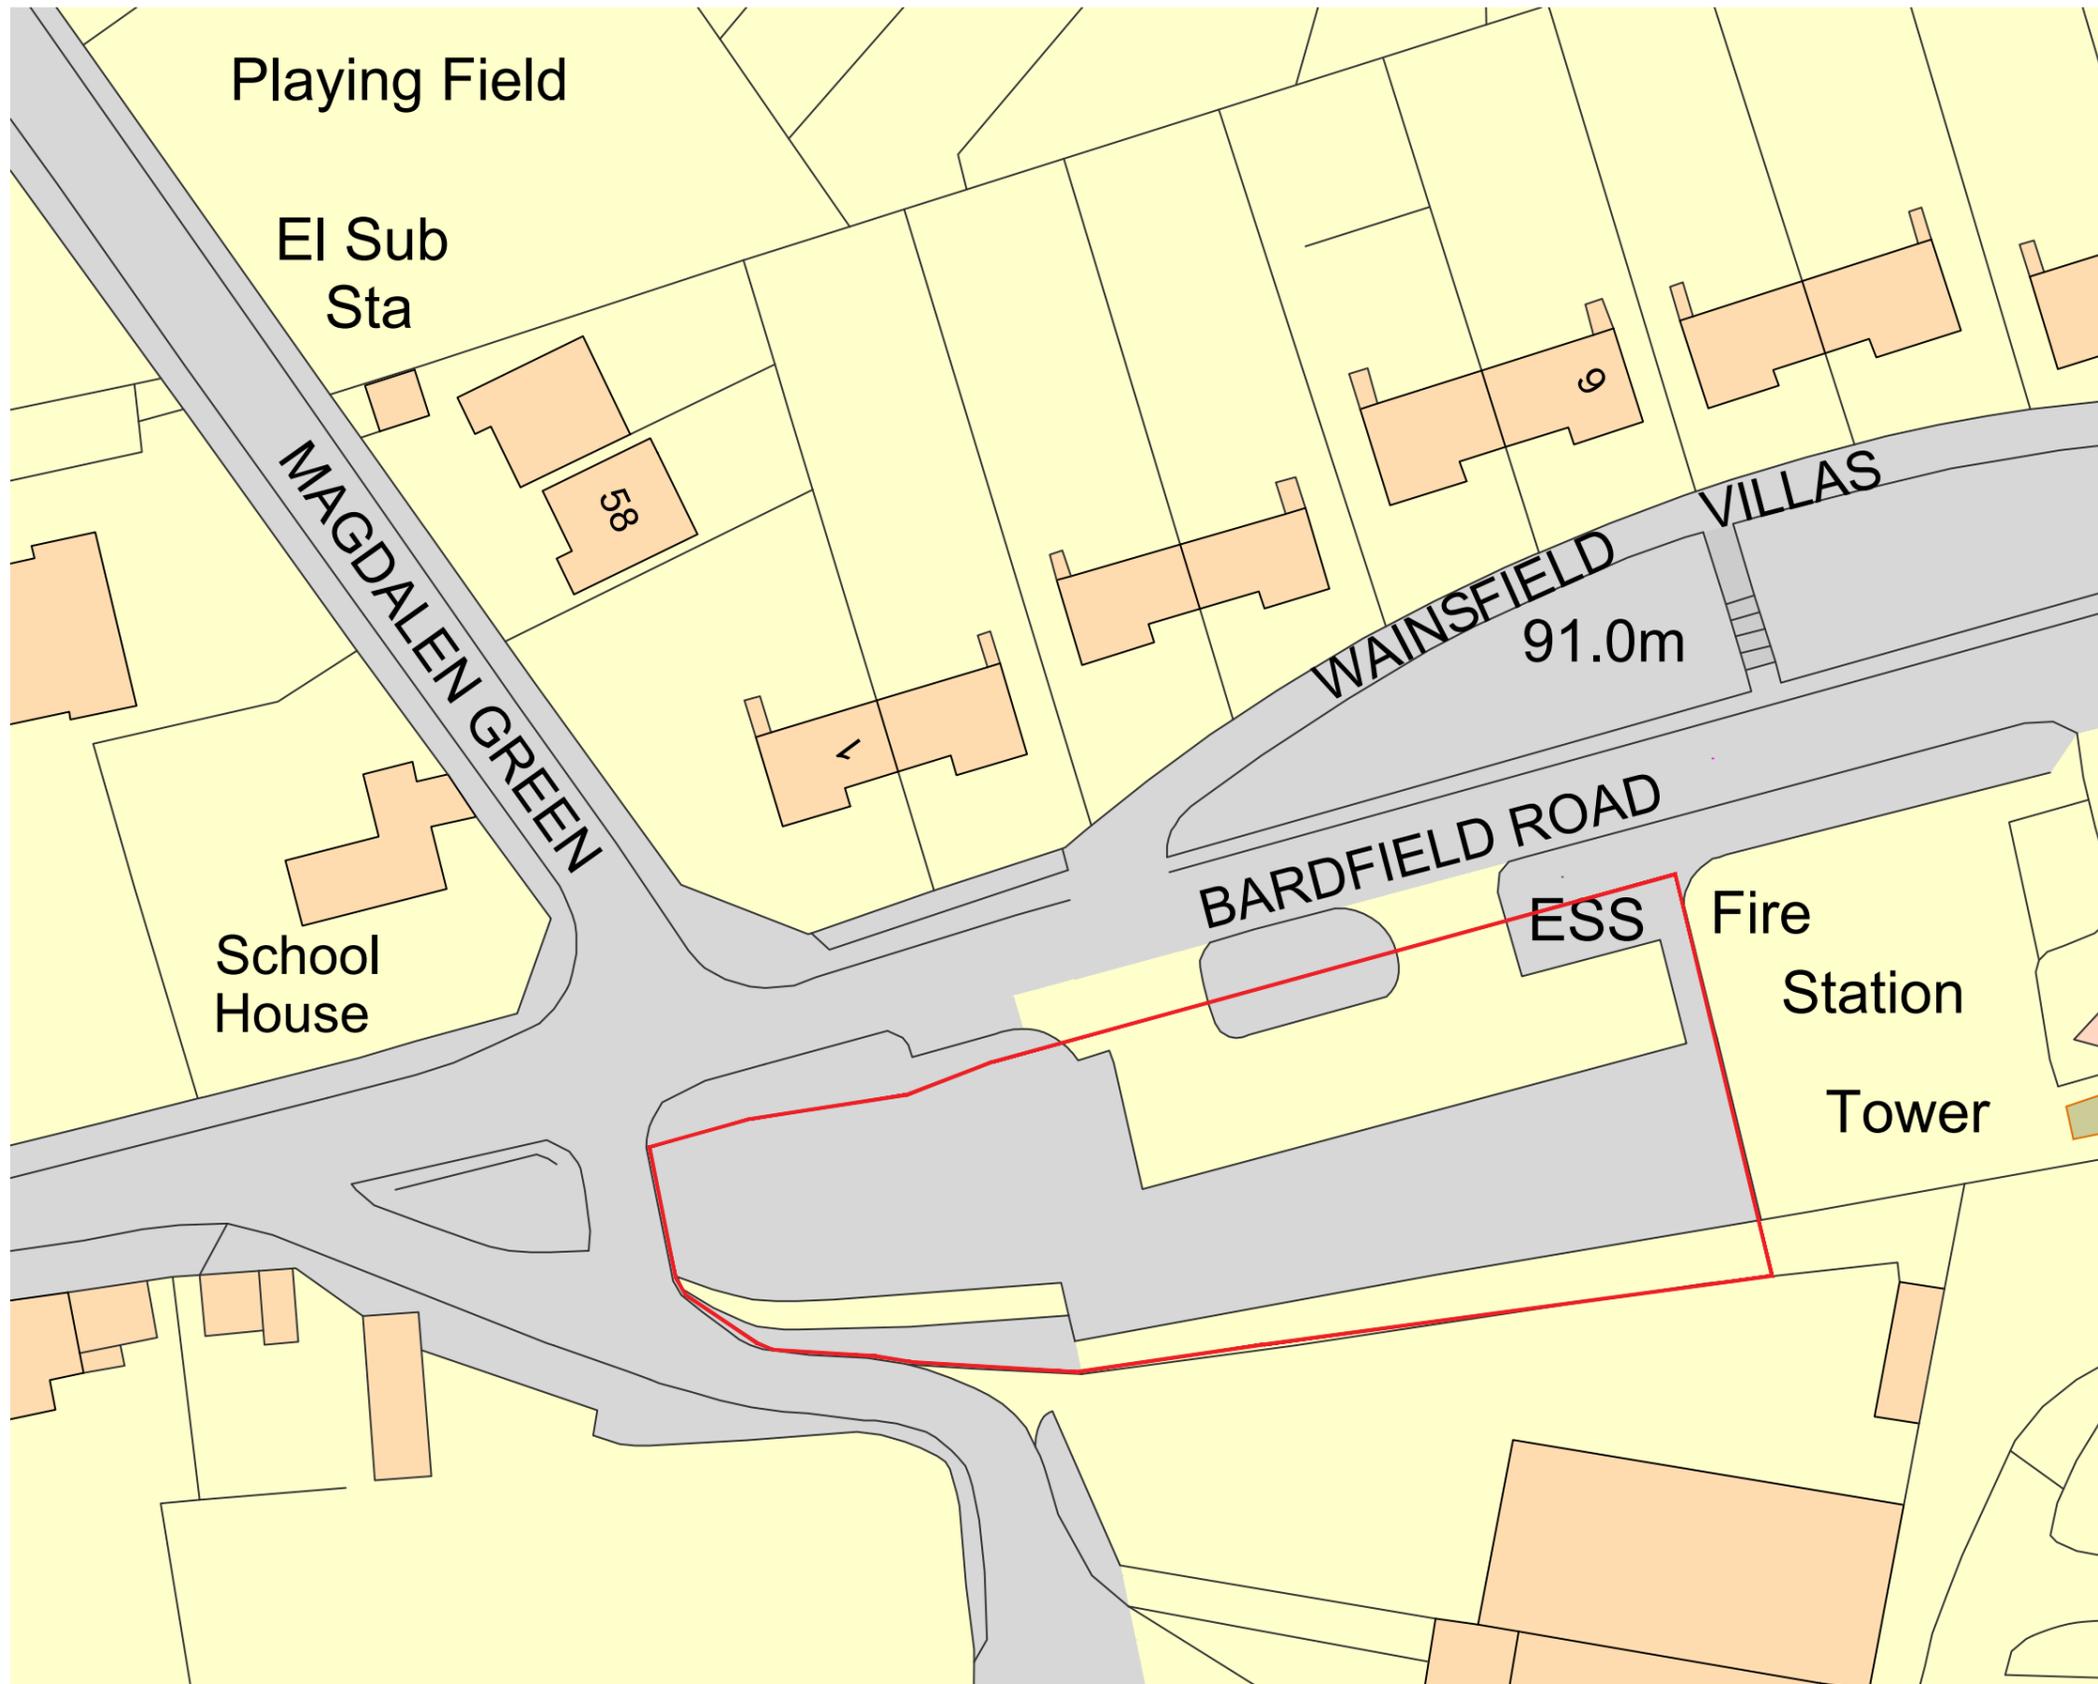


ALL WORKING DIMENSIONS TO BE CHECKED ON SITE.
 FIGURED DIMENSIONS TO BE TAKEN IN PREFERENCE TO SCALED
 DIMENSIONS.
 ANY DISCREPANCIES BETWEEN DRAWINGS OF DIFFERING SCALES
 AND BETWEEN DRAWINGS AND SPECIFICATION WHERE
 APPROPRIATE TO BE NOTIFIED TO SUPERVISING OFFICER FOR
 DECISION.
 COPYRIGHT RESERVED.

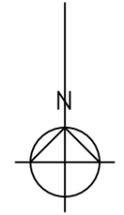

PROJECT
 COACH PARK CONVERSION
 BARDFIELD ROAD
 THAXTED
 ESSEX
 CM6 2LP

CLIENT
 THAXTED PARISH COUNCIL

DETAIL
 LOCATION PLAN

RIBA Chartered Practice
 RICS
wilby & burnett
 Provident House, 123 Ashdon Road, Saffron Walden, Essex CB10 2AJ
 T: 01799 513621 | info@wilbyburnett.co.uk | www.wilbyburnett.co.uk
 Wilby & Burnett LLP is a Limited Liability Partnership registered in England & Wales No. OC346570
 Registered by RICS

DATE OCT 2018	DRAWN BY AR
SCALE 1:500 @ A3	CHECKED BY WE
DRAWING NO. 3304/F02	REVISION A

Ordnance Survey, (c) Crown Copyright 2018. All rights reserved. Licence number 100022432

