


General Arrangement
EXISTING 1:50


- EXISTING M+E KEY:**
- double socket low level
 - double socket high level
 - low level spur with high level switch
 - high level spur with high level switch
 - high level spur
 - light switch
 - two way light switch
 - isolator switch
 - media outlet plate
 - cooker control unit
 - pendant light fixture
 - acoustic rated downlighter - max 100mm Ø and at max 750mm centres
 - external PIR controlled light
 - mains operated smoke detector - min 300mm from any other electrical fixture
 - mains operated heat detector
 - mains operated carbon monoxide detector
 - mains operated carbon dioxide monitor
 - heating system operating controls
 - electrical meter and consumer unit
 - ceiling mounted AC system
 - wall mounted AC system

- PROPOSED M+E KEY:**
- double socket low level
 - double socket high level
 - light switch
 - two way light switch
 - isolator switch
 - media outlet plate
 - acoustic rated downlighter - max 100mm Ø and at max 750mm centres
 - wall mounted light
 - mains operated smoke detector - min 300mm from any other electrical fixture
 - heating system operating controls
 - mechanical ventilation supply/extract

Do not scale from this drawing. All dimensions to be checked on site prior to commencement of works. Any discrepancies to be brought to the immediate attention of Graham + Sibbald.

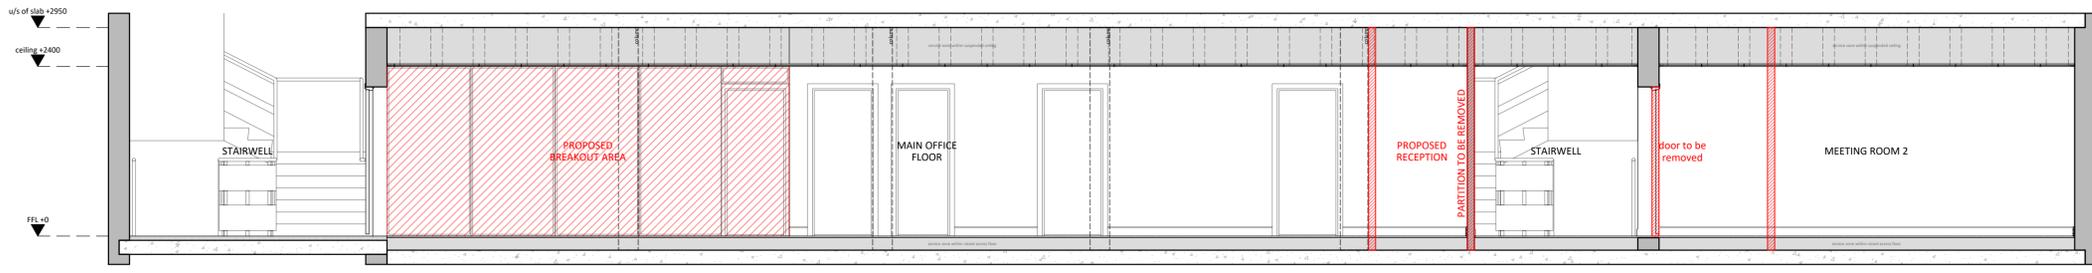

Section A-A
EXISTING 1:50

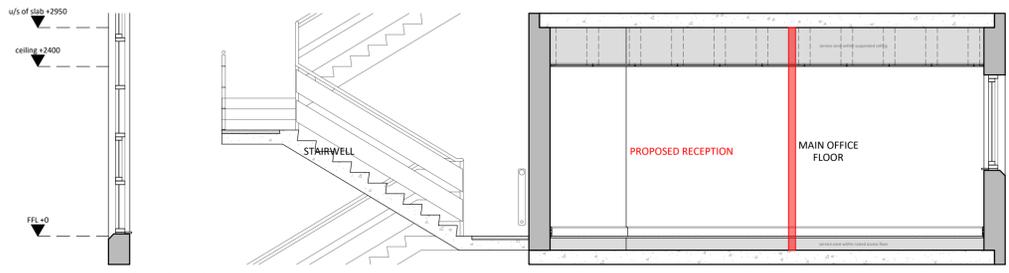

Section B-B
EXISTING 1:50

B	30/09/2019	door/glazing handed in new compartment wall at stairwell	CS
A	25/09/2019	compartment wall added to stairwell altering proposed reception layout	CS

<p>GRAHAM SIBBALD Chartered Surveyors and Property Consultants 233 St Vincent Street, Glasgow G2 5QY Telephone 0141 332 1194 Fax 0141 332 5914 Website: www.g-s.co.uk Email: cad@g-s.co.uk</p>			
Client HM Maritime and Coastguard Agency			
Project Office Layout Alterations			
Address Bregenz House 5 Quay St Bangor BT20 5ED			
Drawing Title General Arrangements Existing			
Department No. 12034	Drawing No. 02	Revision B	Sheet Size A1 @ 1:50
AIMS No. 2019\07\0009		Drawing Status _BW	
Drawn By CS	Checked By APD	Date 26/08/2019	

