

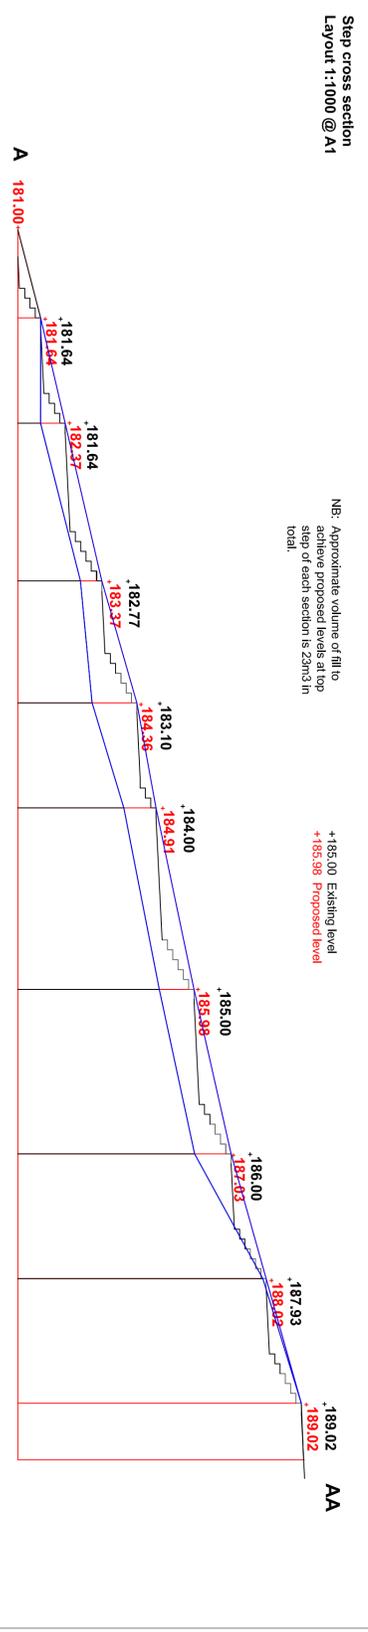


PEEL PARK AVENUE ENTRANCE


Layout 1:1000@A1

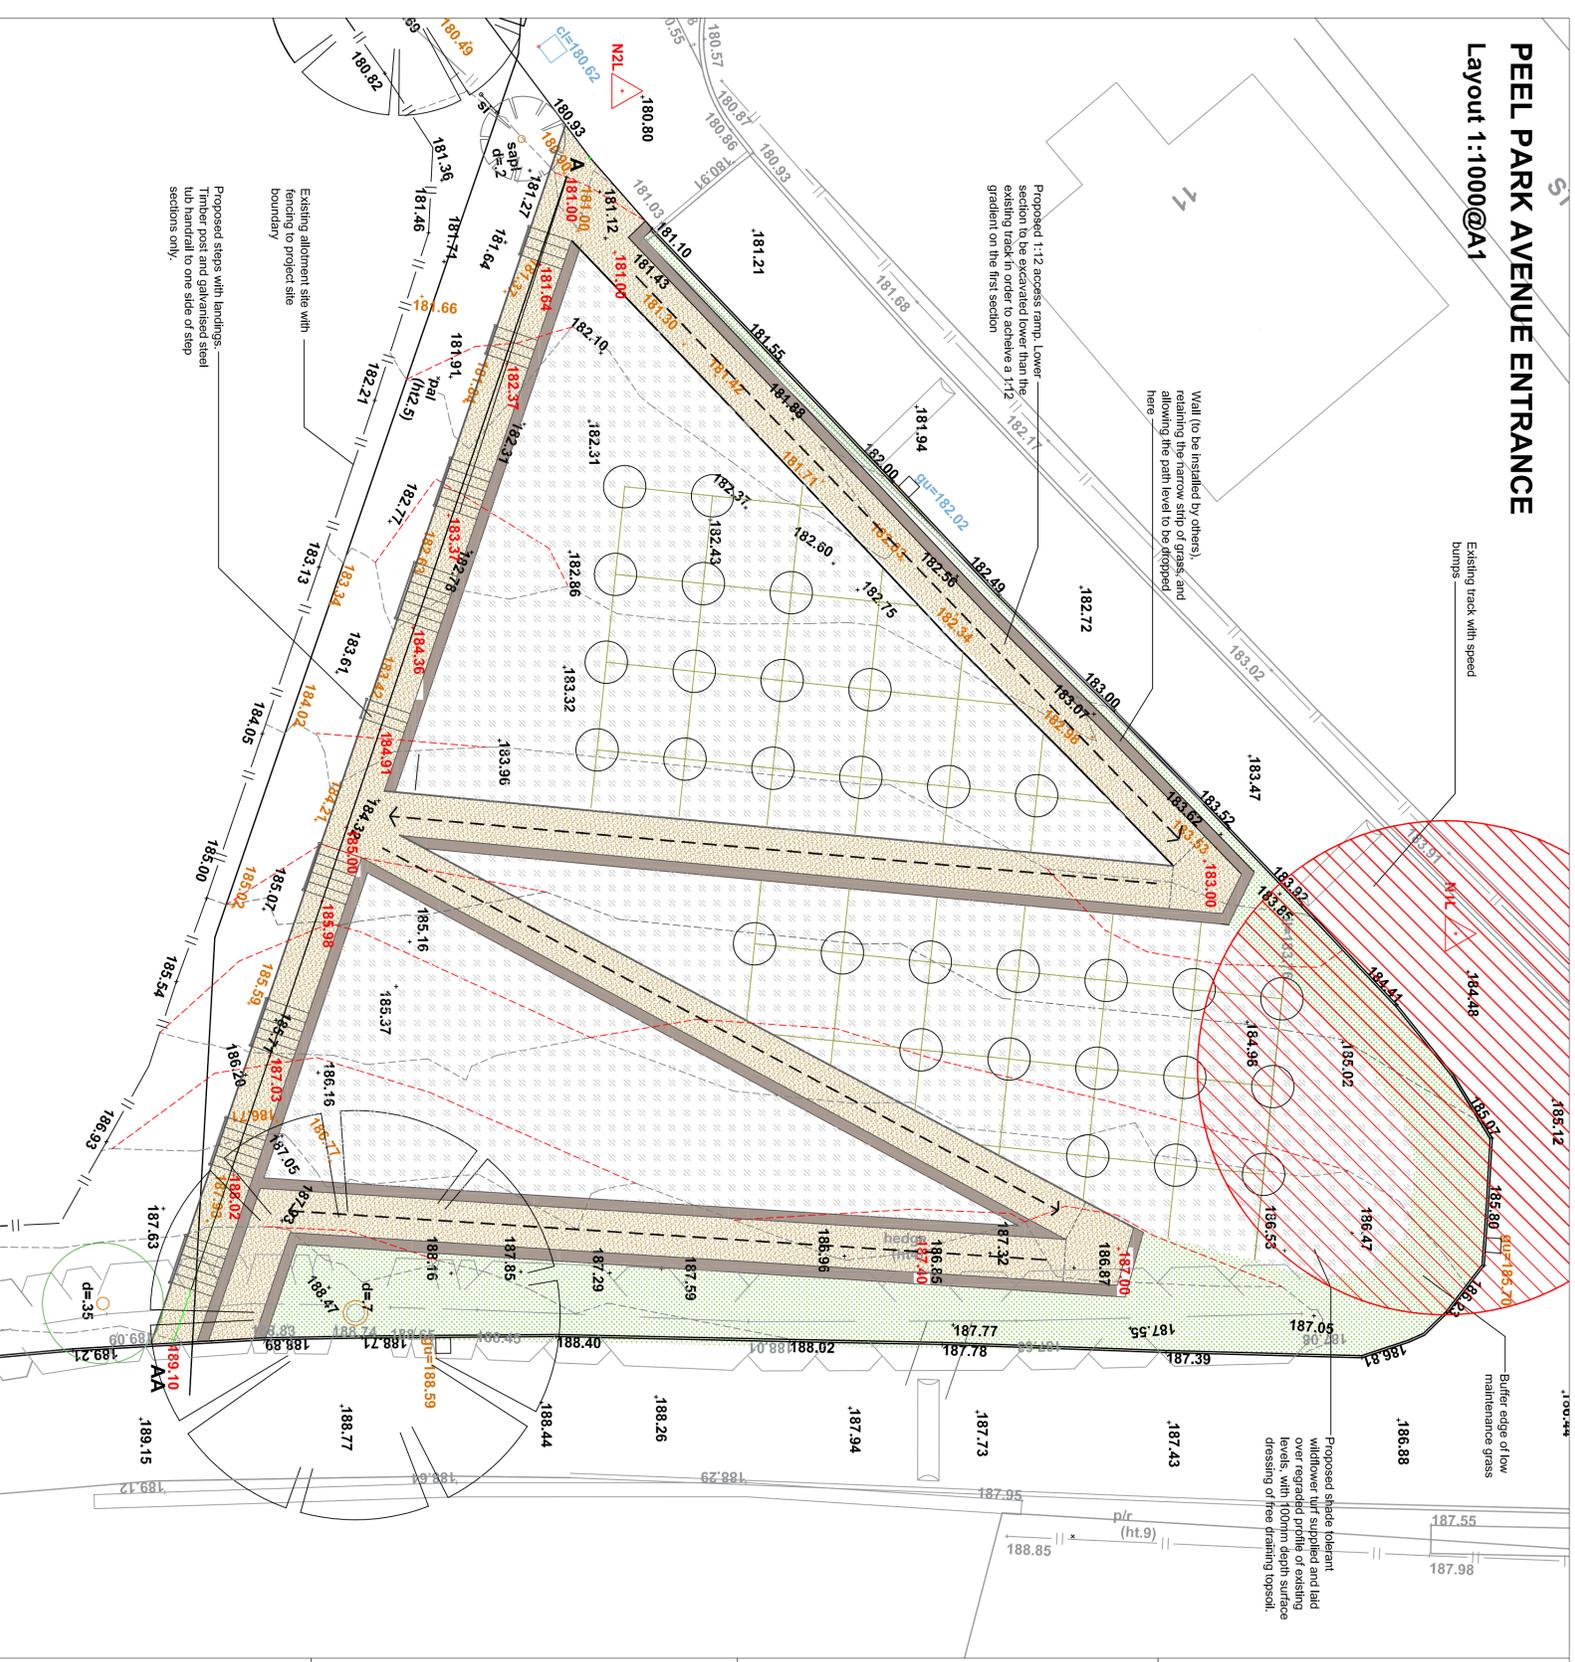


Lower ramp section
Layout 1:100 @ A1

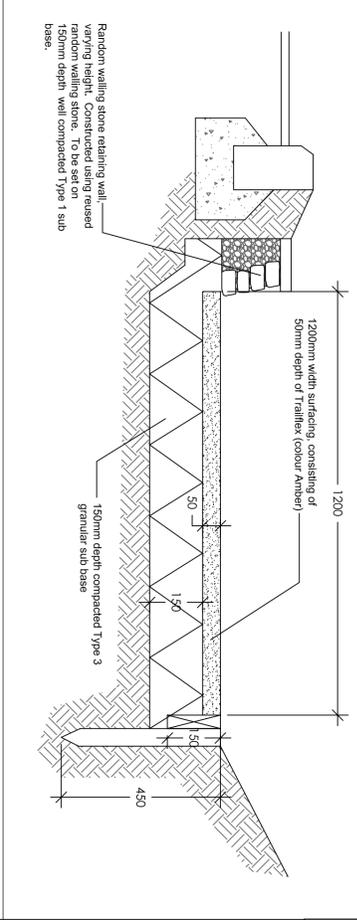


Middle ramp section
Layout 1:100 @ A1

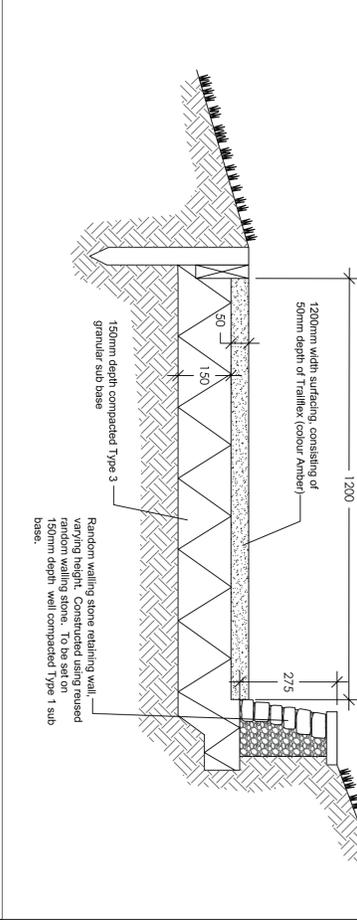

Top ramp section
Layout 1:100 @ A1

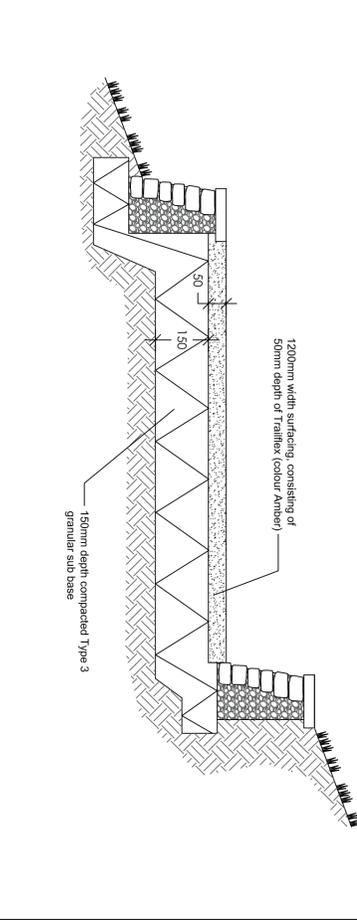

Typical step axonometric
Layout 1:100 @ A1

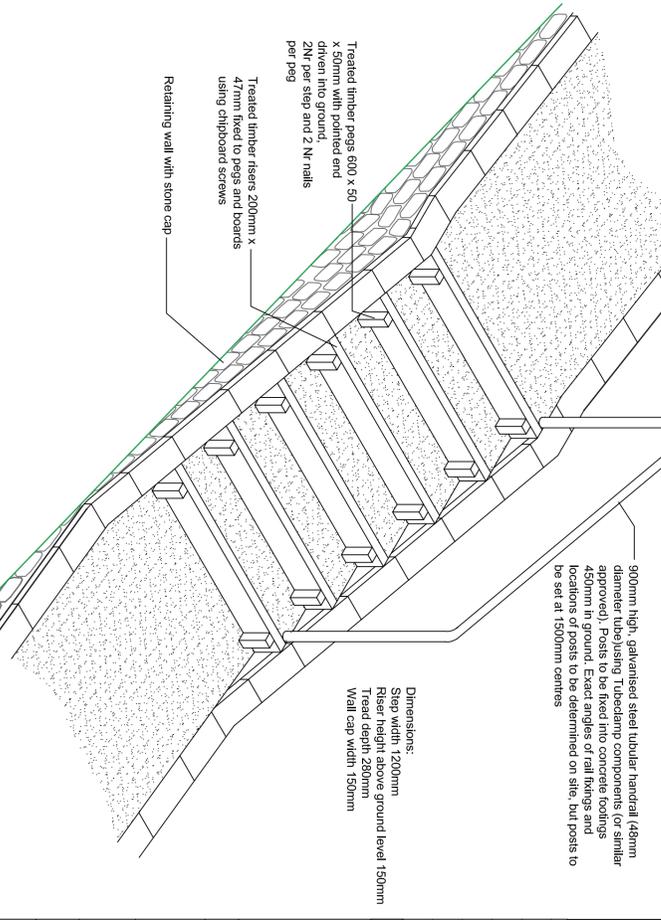

Notes:
1) Figure dimensions to be taken. Do not scale dimensions. Contractors must verify all dimensions on site before preparing shop drawings or commencing any work.
2) Copyright ©. This drawing must not be reproduced without the permission of Newground.
3) Reproduced from 1988 Ordnance Survey mapping with permission of the Controller of HMSO.

KEY	Description
Existing levels	Existing levels
Proposed levels	Proposed levels
Existing trees / large shrubs	Existing trees / large shrubs
Proposed hazel stand planting, 2.5m centres	Proposed hazel stand planting, 2.5m centres
Proposed willflower turf areas	Proposed willflower turf areas
Existing contours	Existing contours
Proposed contours	Proposed contours
Proposed ramped path, not greater than 1:12 on ramped sections	Proposed ramped path, not greater than 1:12 on ramped sections
Proposed retaining wall base	Proposed retaining wall base
Proposed steps	Proposed steps
Proposed handrails, 48mm galvanised steel tube using Tufclasp components	Proposed handrails, 48mm galvanised steel tube using Tufclasp components
New grass turf and topsoil	New grass turf and topsoil

NO.	REVISION NOTES	ISSUE	CHKD
10.00.00		Rev	
10.00.00		Rev	

DESIGN	PLANNING	TENDER	CONTRACT

newground
LANDSCAPE SERVICES
Bob Watts Building, Nova Scotia Wharf
Lancaster Rd, Blackthorn
Lancs BB2 3GE
Tel 01254 265163
hello@newground.co.uk
www.newground.co.uk

Hyndburn Borough Council
Peel Park Entrance

TITLE	SCALE	DATE	DRAWING NO.
Layout and levels	1:1000 at A1	5.12.19	LD0010/L01

DESIGNED BY	CHECKED BY	PROJECT CODE	ISSUE
AM		LD0010	ISSUE