


16 FEB 1995

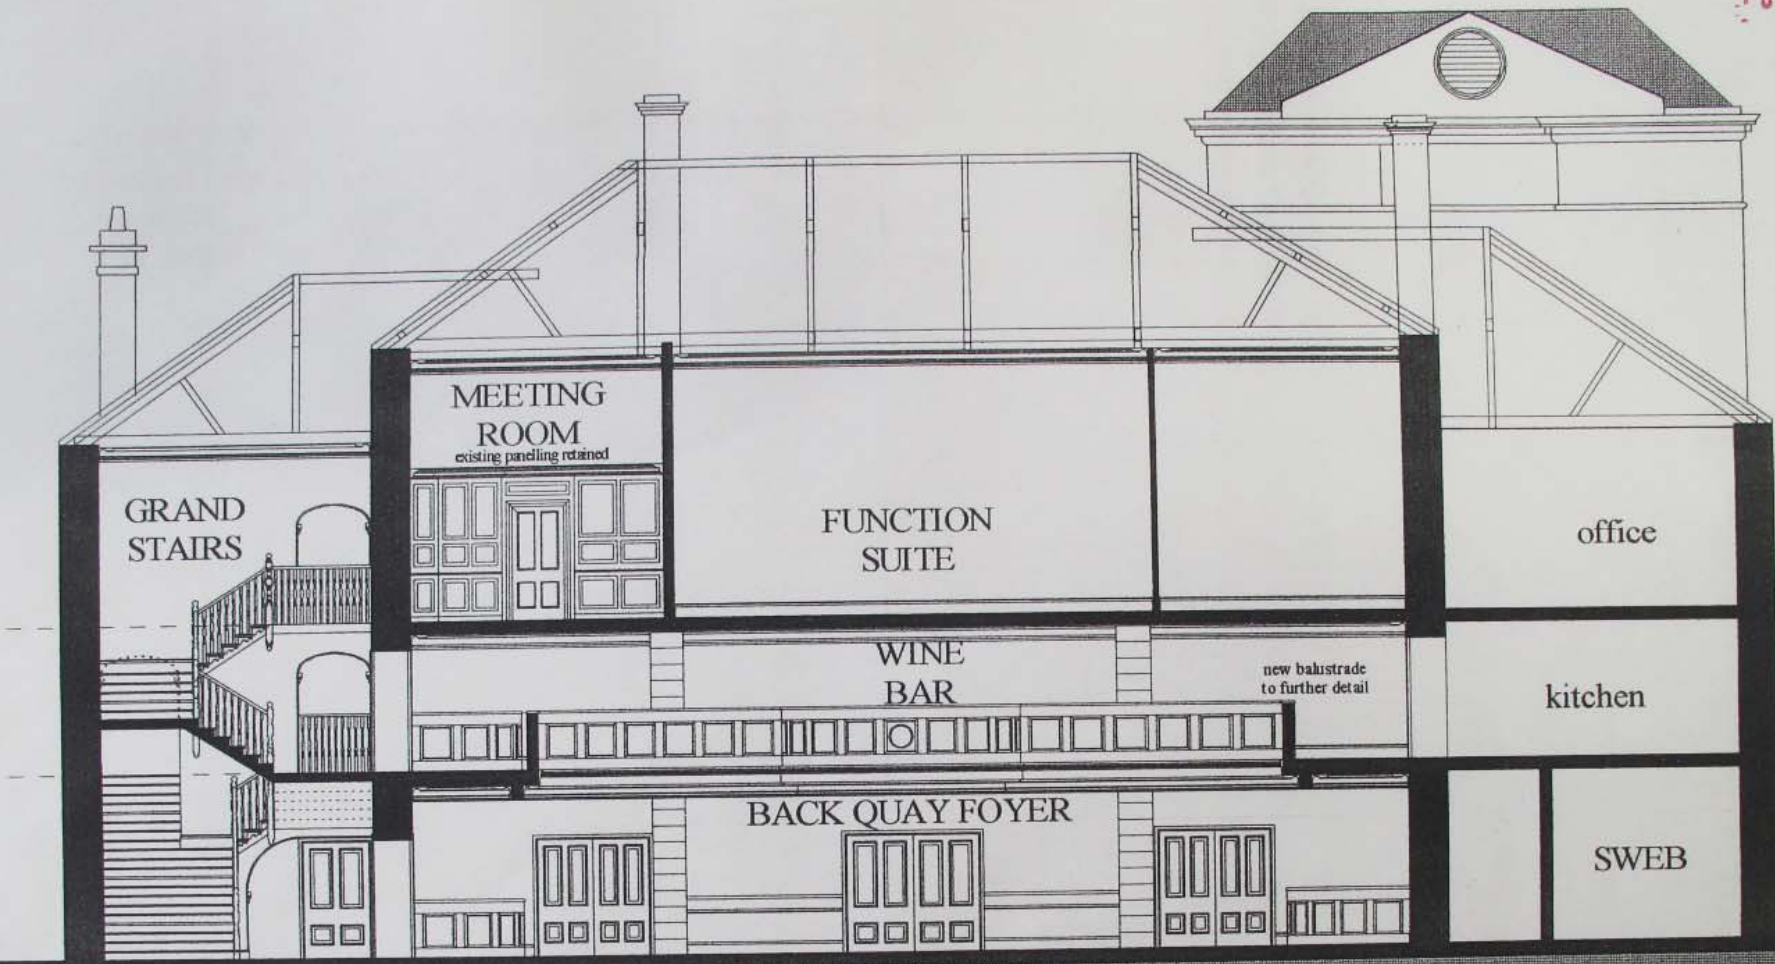

CITY HALL FOR CORNWALL
PROPOSAL - SECTION EE
Scale 1:100
dwg. no. A/L(20)11
date: 18 May 1995

Hocking & Newton
Chartered Architects
Tech Art Studios Poreanaworthal TR3 7NY 01872 470077



This drawing is copyright. Do not scale. Only figures shown are for information and are not to be used for construction. Contractor must check all drawings on site. Any discrepancies must be reported to the architect before proceeding.