


ELEVATION A

EAST STREET

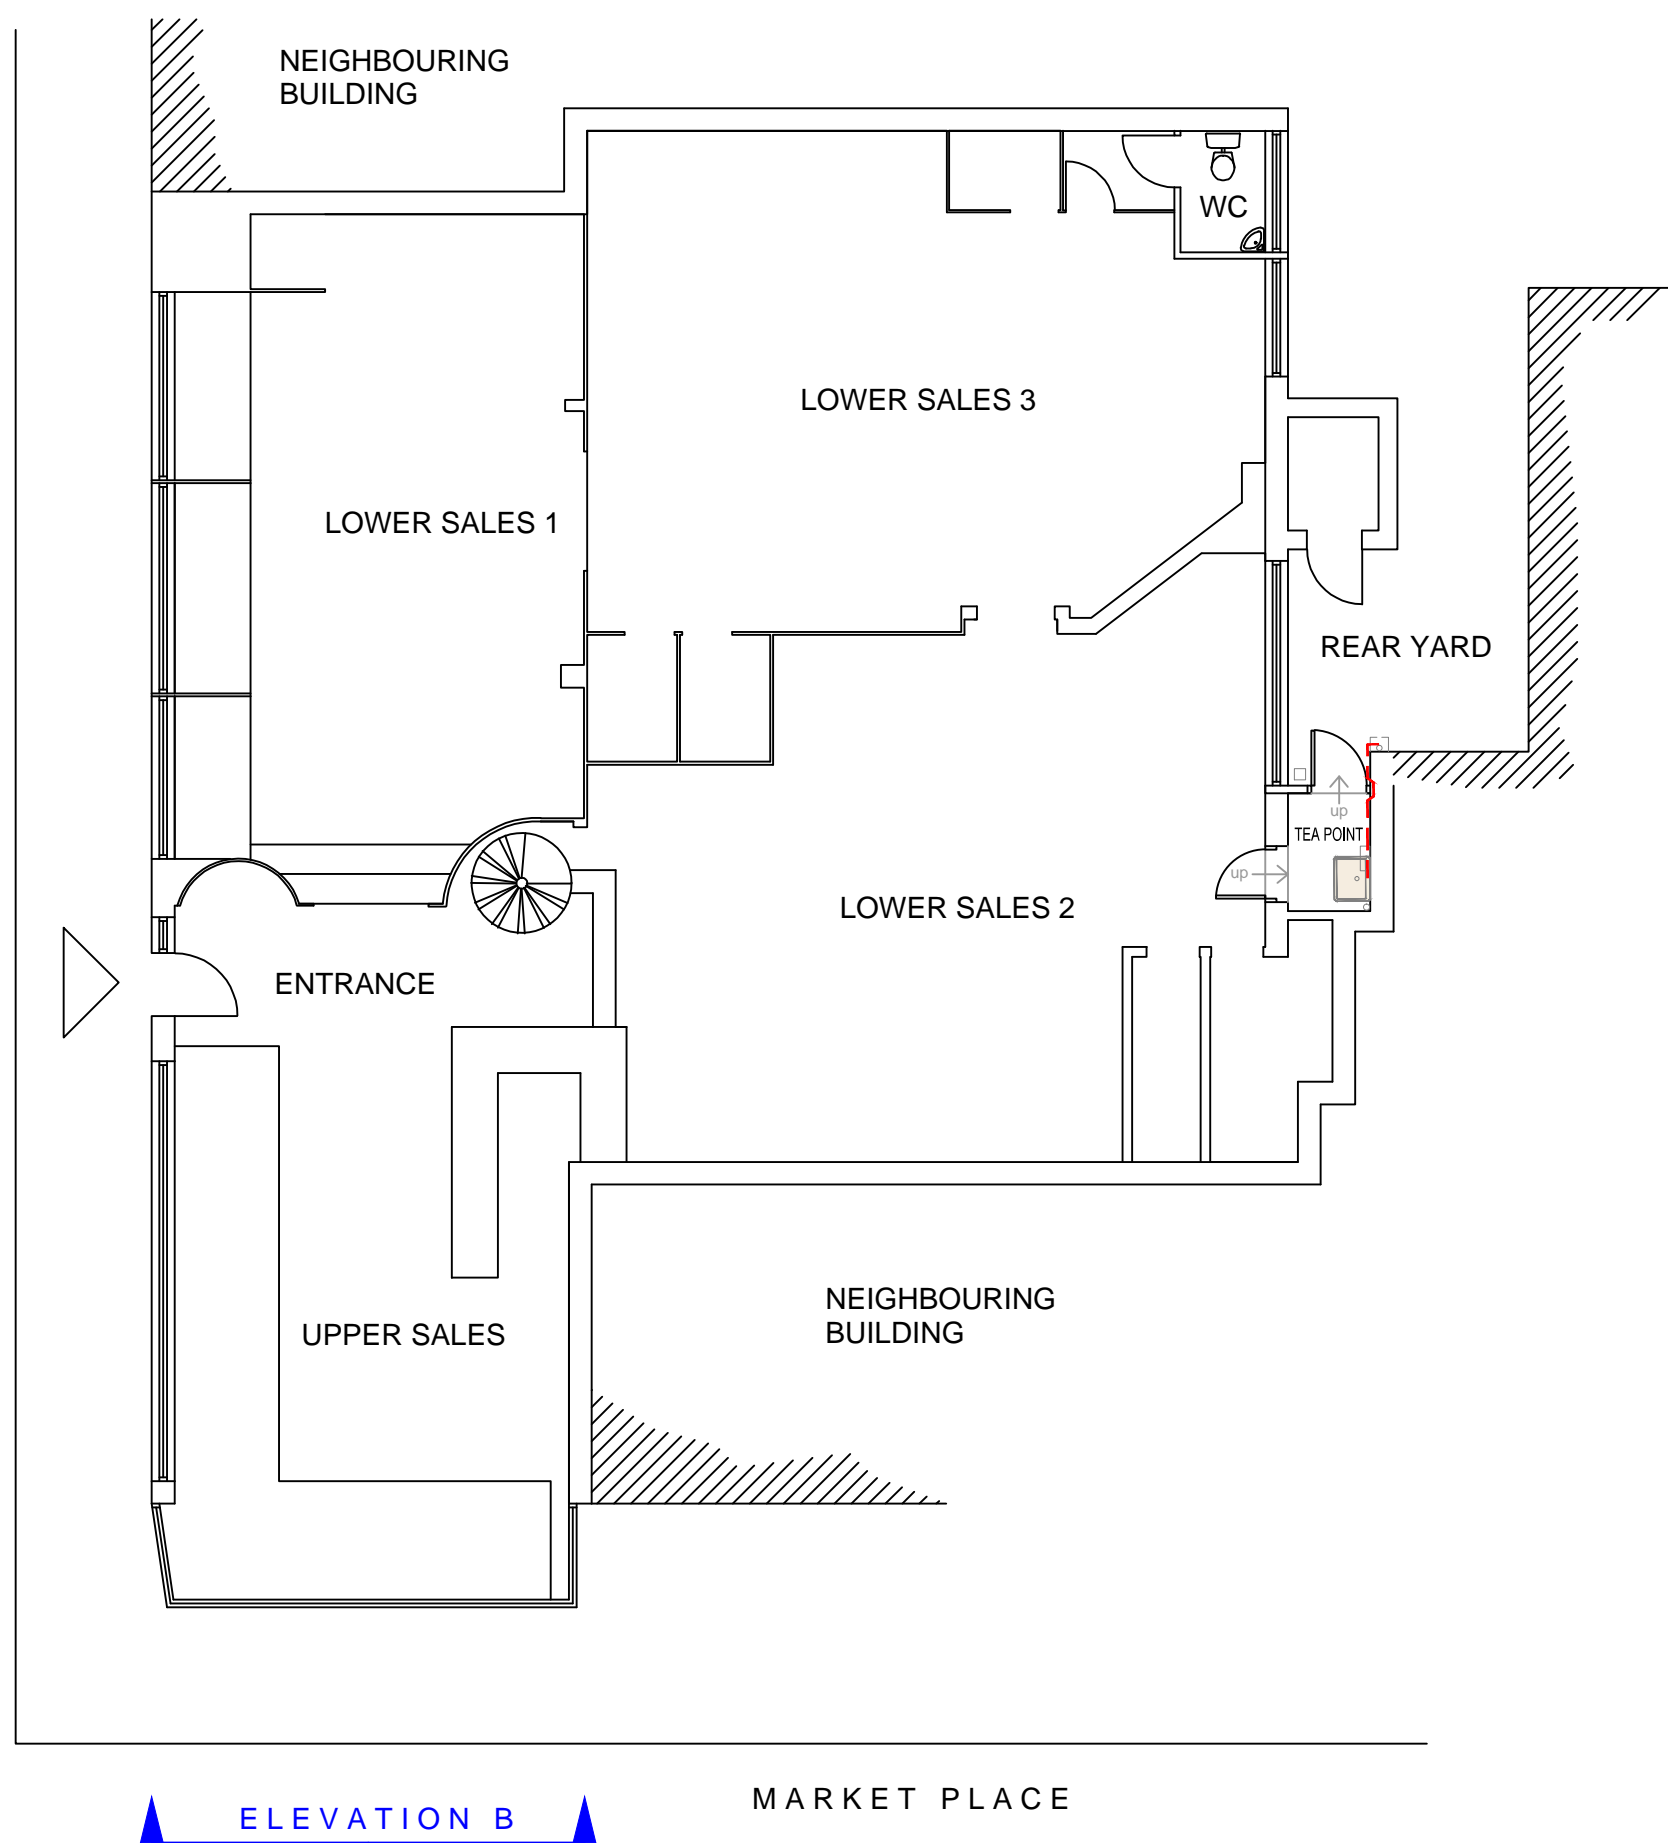

ELEVATION B

**Existing Ground Floor Plan**



BUILDING CONSULTANCY

Client  
Southwold Town Council

Project  
25 Market Place  
Southwold  
IP18 6ED

Title  
Existing Ground Floor Plan

Job No.  
2108021

Drawing  
001

Scale  
A3@1:100

Date  
Jan 2022

Drawn  
RS

Checked  
TN