

GENERAL NOTES AND LEGEND



1 VISUAL  
EYE-LEVEL PERSPECTIVE 1 SCALE : NTS




2 VISUAL  
EYE-LEVEL PERSPECTIVE 2 SCALE : NTS



3 VISUAL  
EYE-LEVEL PERSPECTIVE 3 SCALE : NTS



4 VISUAL  
EYE-LEVEL PERSPECTIVE 4 SCALE : NTS

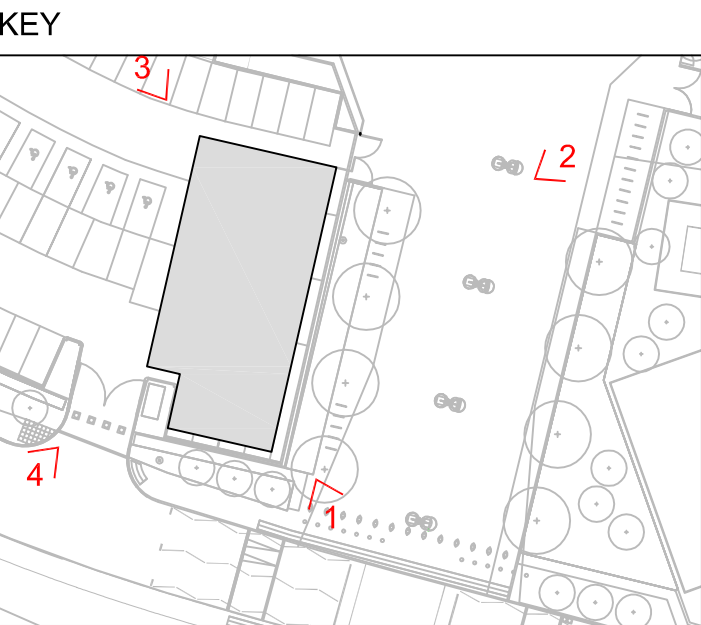

**KSS** London 1 James Street London W1U 1DR  
Kent 7 Elgins Walk Sevenoaks TN13 1DB  
KSS GROUP.COM T+44(0)20 7907 2222

CLIENT

LS185

PROJECT

LONDON STADIUM WFE

DRAWING TITLE

WORK FORCE ENTRANCE  
VISUALS  
EYE-LEVEL PERSPECTIVES

DRAWING DATA & REFERENCE				Drawn By	Date Drawn
Scale	Sheet Format			KSS	09.08.21
NTS	@ A1			Checked By	Date Checked
File Ref	17800-KSS-WFE-ZZ-VS-A-0002			JB	09.08.21
Status	Submittal	Revision			
FOR INFORMATION	S2	P01			

Project Ref. Originator Zone Level Type Role Series Sequence  
17800-KSS-WFE-ZZ-VS-A-0002