


5500

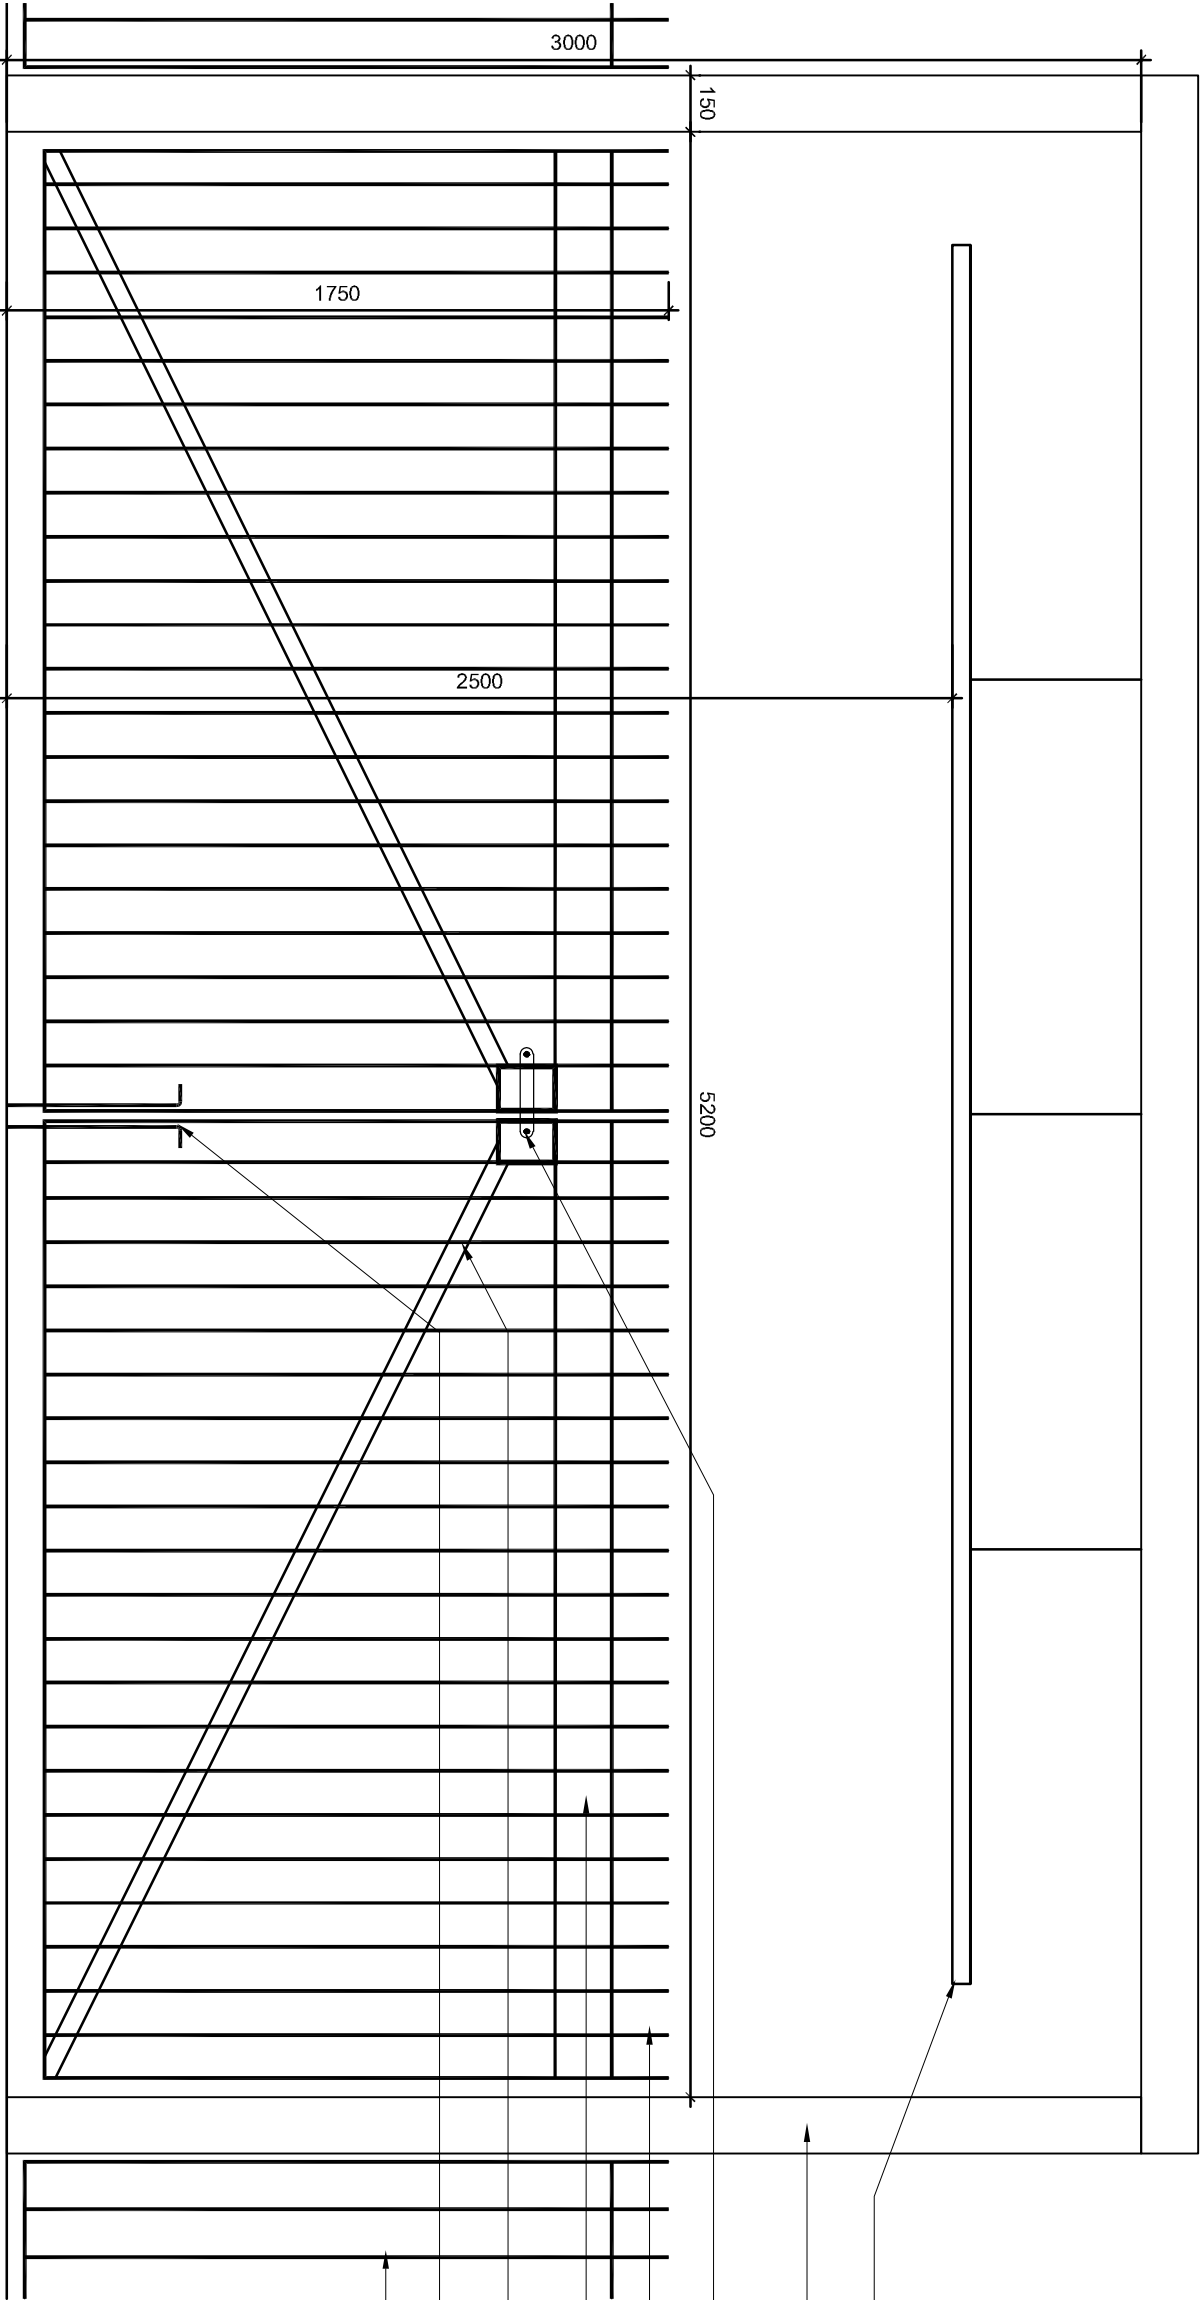

ELEVATION

© D3-ASSOCIATES
THIS DRAWING IS THE SUBJECT OF COPYRIGHT WHICH VESTS IN D3-ASSOCIATES. IT IS AN INFRINGEMENT OF COPYRIGHT TO REPRODUCE THIS DRAWING, BY WHATEVER MEANS, INCLUDING ELECTRONIC, WITHOUT THE EXPRESS WRITTEN CONSENT OF D3-ASSOCIATES WHICH RESERVES ALL ITS RIGHTS.
D3-ASSOCIATES ASSERTS ITS RIGHTS TO BE IDENTIFIED AS THE AUTHOR OF THIS DESIGN. ALL DRAWINGS, IMAGES AND MODELS ARE SUBJECT TO THE COPYRIGHT, DESIGNS & PATENTS ACT 1988.
• DRAWING NOT TO BE SCALED
• REPORT ERRORS & OMISSIONS TO D3-ASSOCIATES
• CHECK ALL DIMENSIONS ON SITE
• TO BE READ IN CONJUNCTION WITH HEALTH AND SAFETY PLAN AND ALL RELEVANT RISK ASSESSMENTS

HANGING BAR AT 2500 HIGH TO DETER HIGH VEHICLES

150mm SQUARE SECTION HOT DIP GALVANISED GATE POST TO FORM GOALPOST (3000 HIGH) ARRANGEMENT TO RESTRICT VEHICLE HEIGHT
FLAT BAR TYPE LOCKING BOLT TO SUIT PADLOCK LOCKING - HOT DIP GALVANISED TO MATCH GATE

15mm DIA. VERTICAL ROUND BAR TO FORM GATE BARS - TO MATCH EXISTING
FLAT BAR DIAGONAL BRACING, WELDED TO EACH ROUND BAR - TO MATCH EXISTING

SECURING BOLTS TO BOTTOM OF BOTH GATES
- HOT DIP GALVANISED TO MATCH EXISTING
EACH GATE LEAF TO HAVE BOLT FOR LOCKING IN POSITION
EXISTING FENCE PANELS

NOTES:
REMOVE 2NO EXISTING FENCE PANELS AND FORM NEW GATE TO NEW OVERFLOW CARPARK TO MATCH EXISTING WITHIN THAT OPENING

P01	FIRST ISSUE FOR TENDER	SB	ST	26/10/23
REV	DESCRIPTION	ISS	CHD	DATE

PURPOSE OF ISSUE

TENDER

PROJECT INFORMATION

SHOTTON OVERFLOW CARPARK

DRAWING INFORMATION

PROPOSED NEW GATE


DRAWING NO.

1873-SHO-D3A-XX-XX-DR-A- 2901

PROJECT NO. DRAWN SCALE @ A3 STATUS REVISION

1873 SB 1:20 S2 P01

PLAN (1:50)

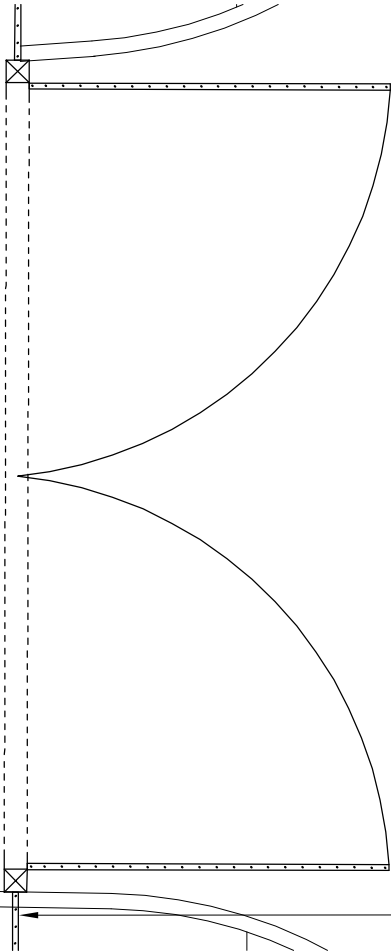

d3associates
ENERGY & ARCHITECTURE

info@d3-associates.co.uk
www.d3-associates.co.uk