




Section 1-1

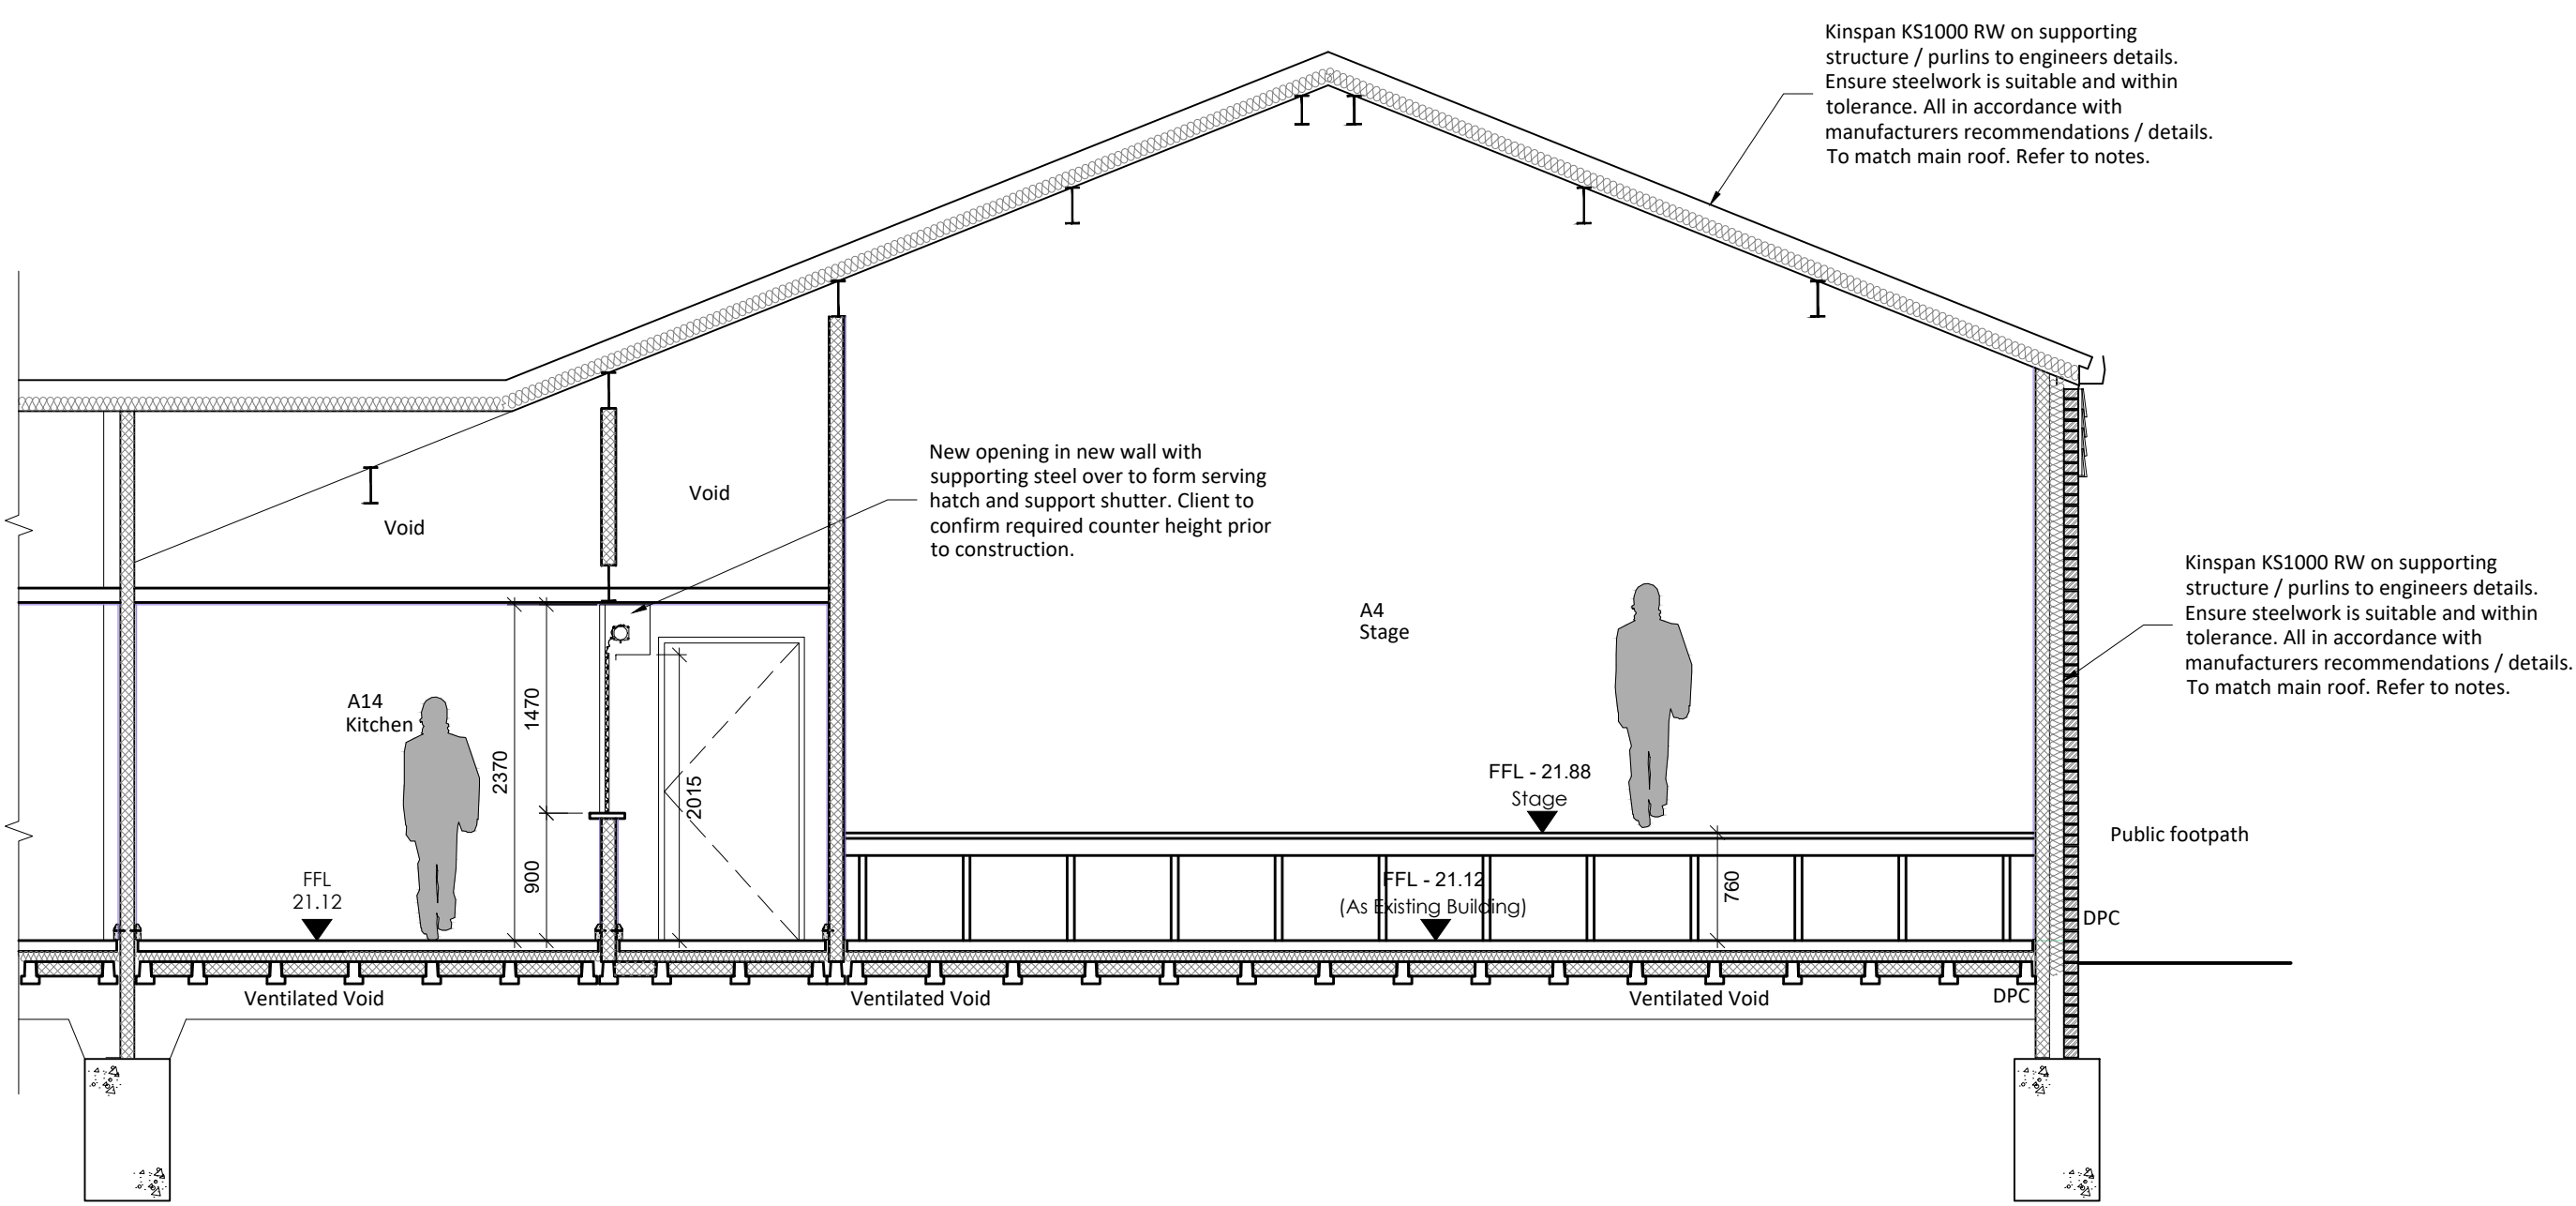

Section 2-2

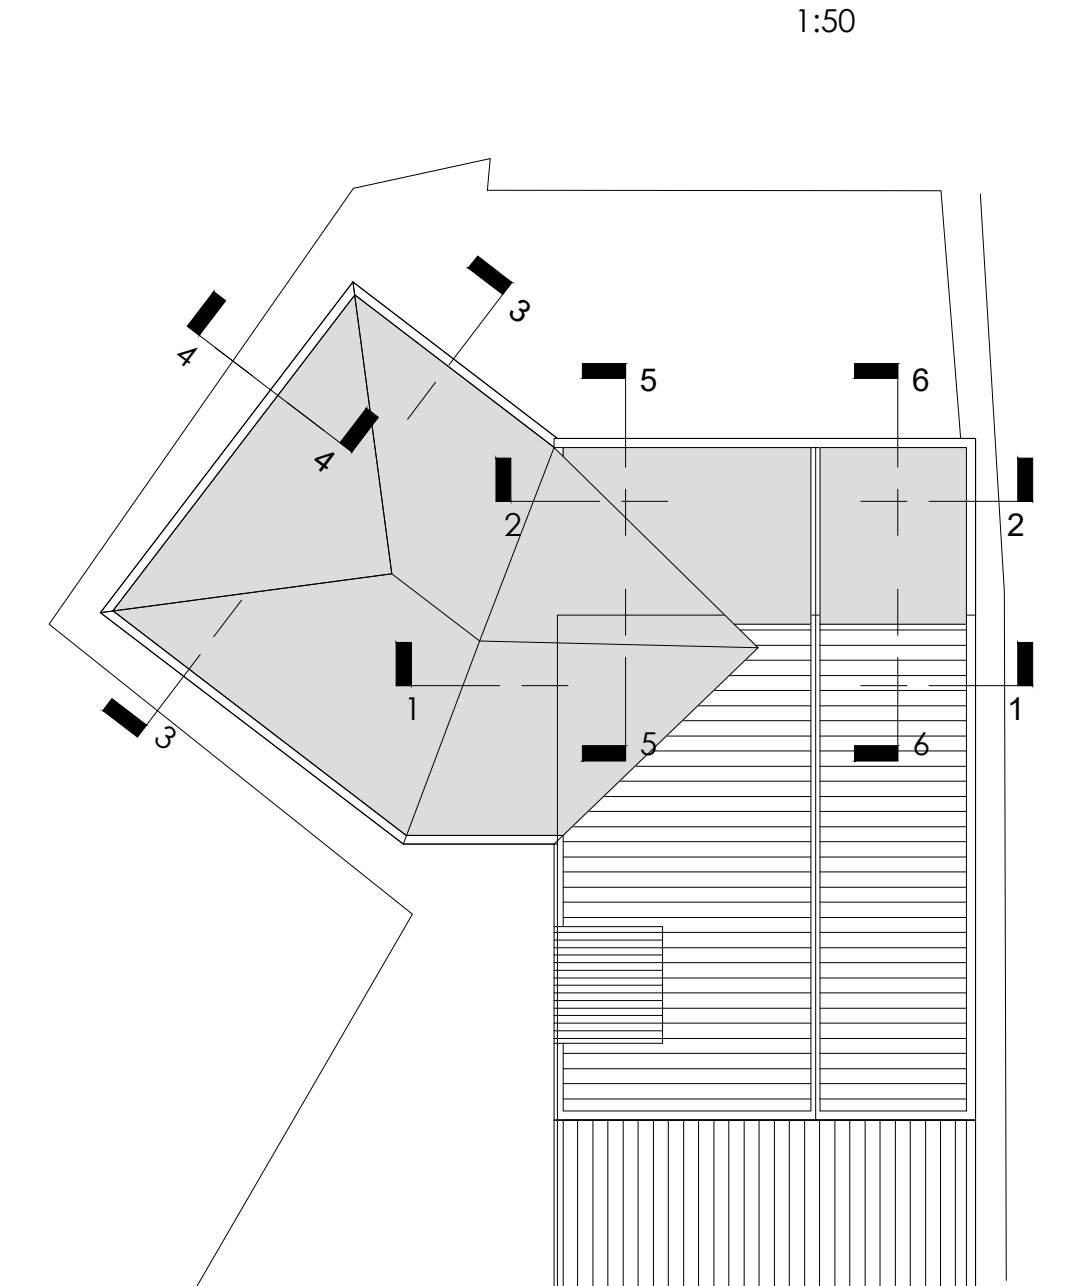

Key Plan

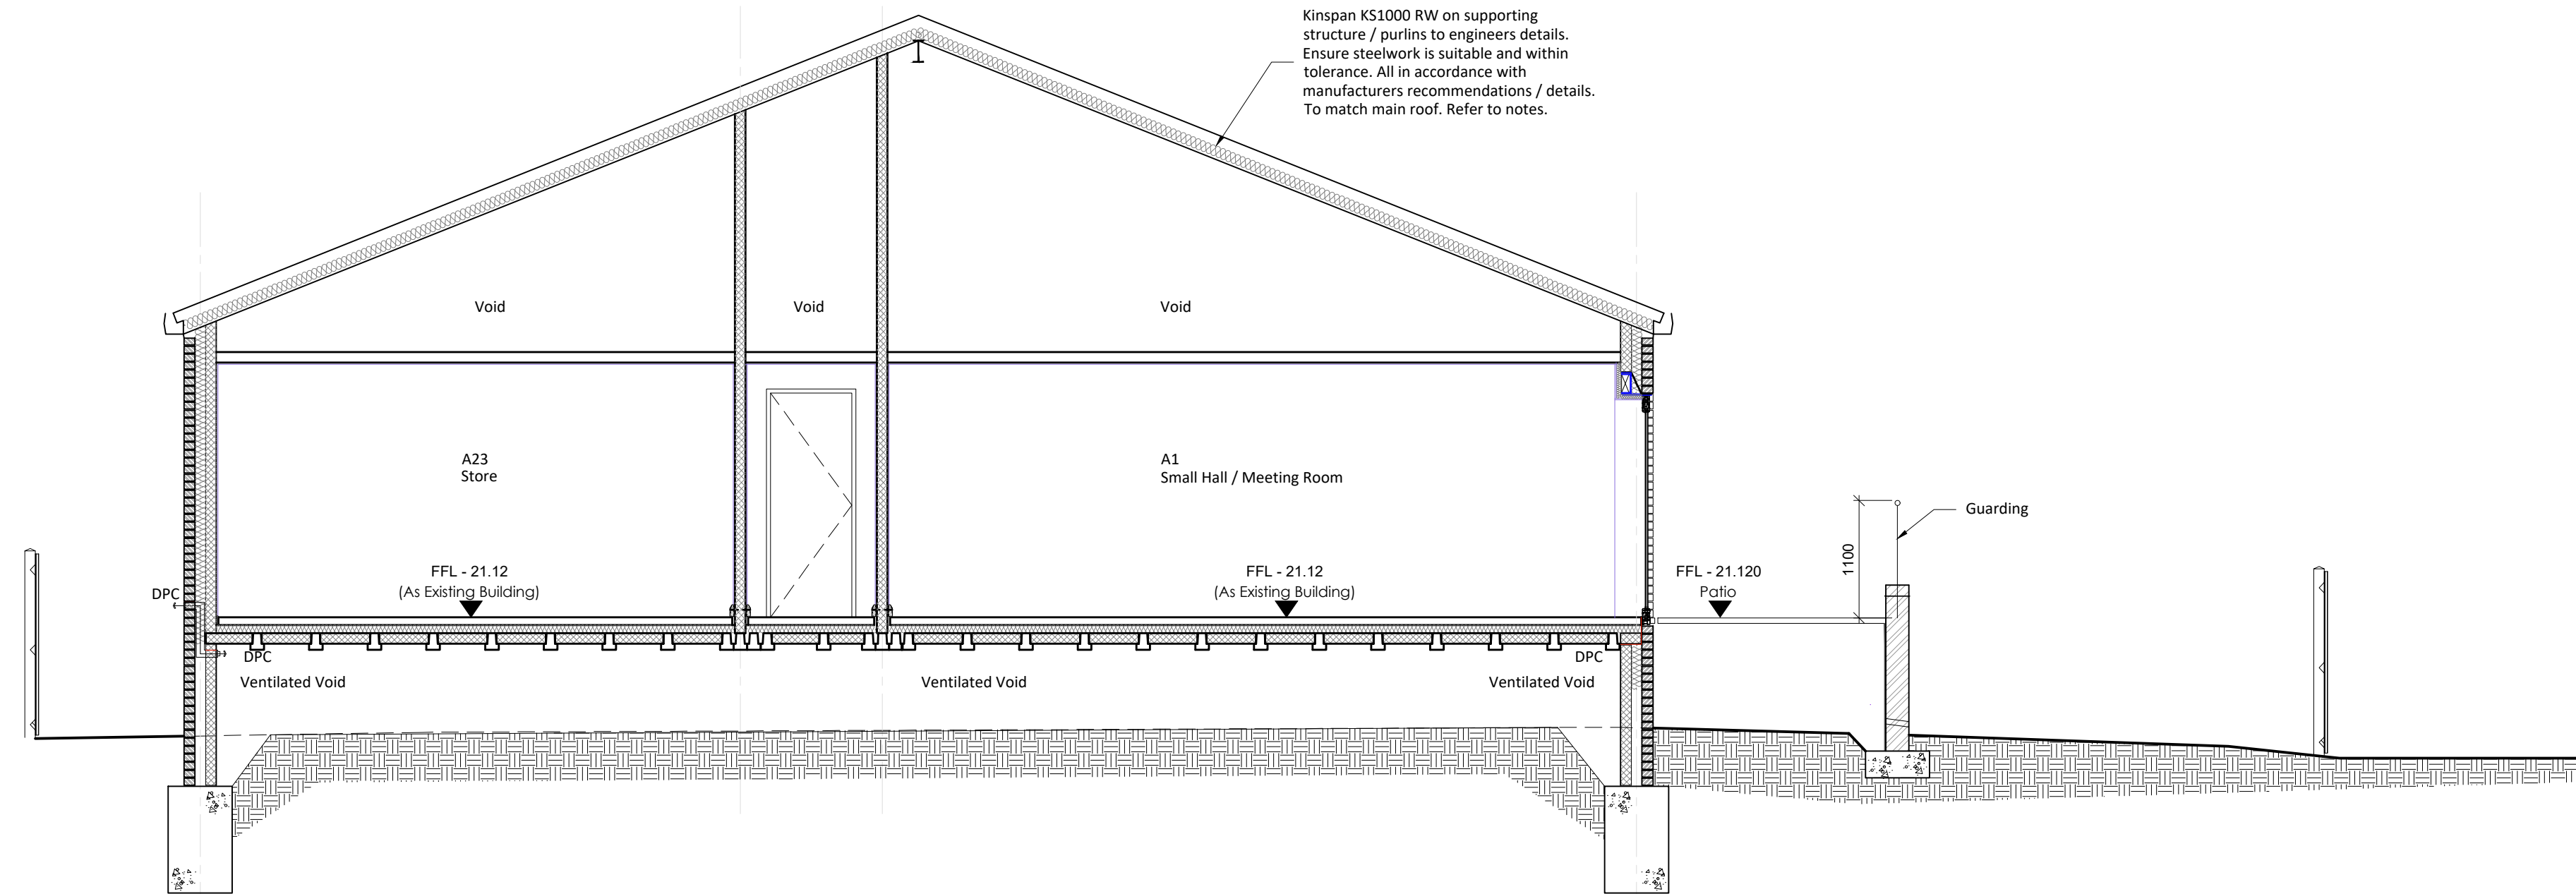

Section 3-3

F O R A P P R O V A L

A	Minor updates & corrections.	03.07.18	
rev.	description	date	chkd.

client :  
Leybourne Parish Council

project :  
Extension & Alterations at  
Leybourne Village Hall, Little Market Row  
West Malling ME19 5QL

drawing title :  
Sections  
As Proposed  
Sheet 01

**fulkers**™  
property and construction consultants  
windmill house // 129-130 windmill street // gravesend // kent // da12 1bl  
info@fulkers.co.uk // www.fulkers.co.uk // 01474 369175

drawn: AS	chkd: SP	date: Feb 2018
status: Preliminary	scale: 1:50 @ A1	
proj no: 17-1607		
drg no: 07	rev no: A	