


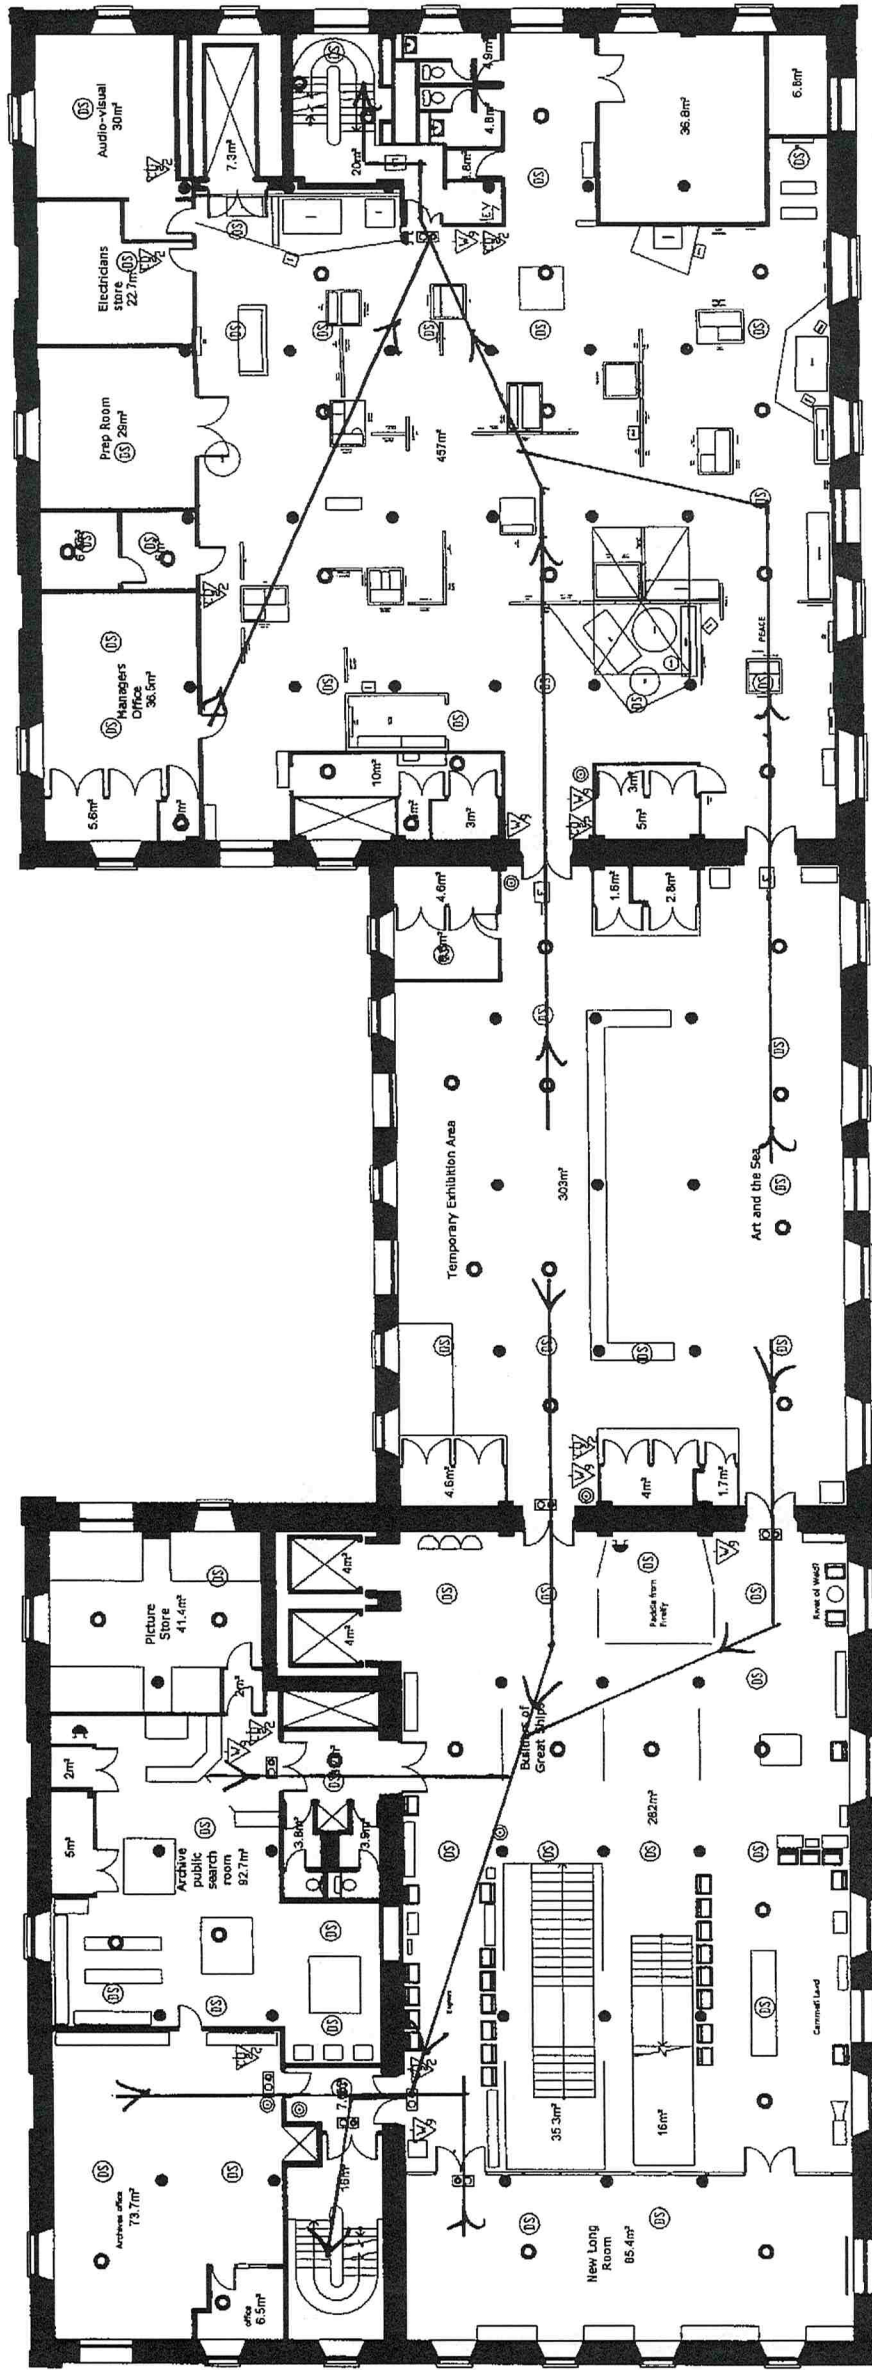

NATIONAL MUSEUMS LIVERPOOL

Drawing Title FIRE RISK ASSESSMENT Second Floor	Scheme MARITIME MUSEUM PIER HEAD ALBERT DOCK LIVERPOOL a3
Drawing Number MMM/FIRE/ALL	Date 9/9/03
Rev 	Checked I.D
	Drawn RP/GM
	Scale 1:250
	national museums liverpool 127 dale street liverpool L69 3LA

www.liverpoolmuseums.org.uk