



3 Potley Lane
Corsham, Wilts
SN13 9RY
01225811057

Project CORSHAM TOWN
COUNCIL
COMMUNITY WORKSHOP
PARK LANE CORSHAM


Drawing
ELEVATIONS PROPOSED

Scale 1:100


Drawing No 2345/2

Date MAY 2020

Drawn Chris Hyde

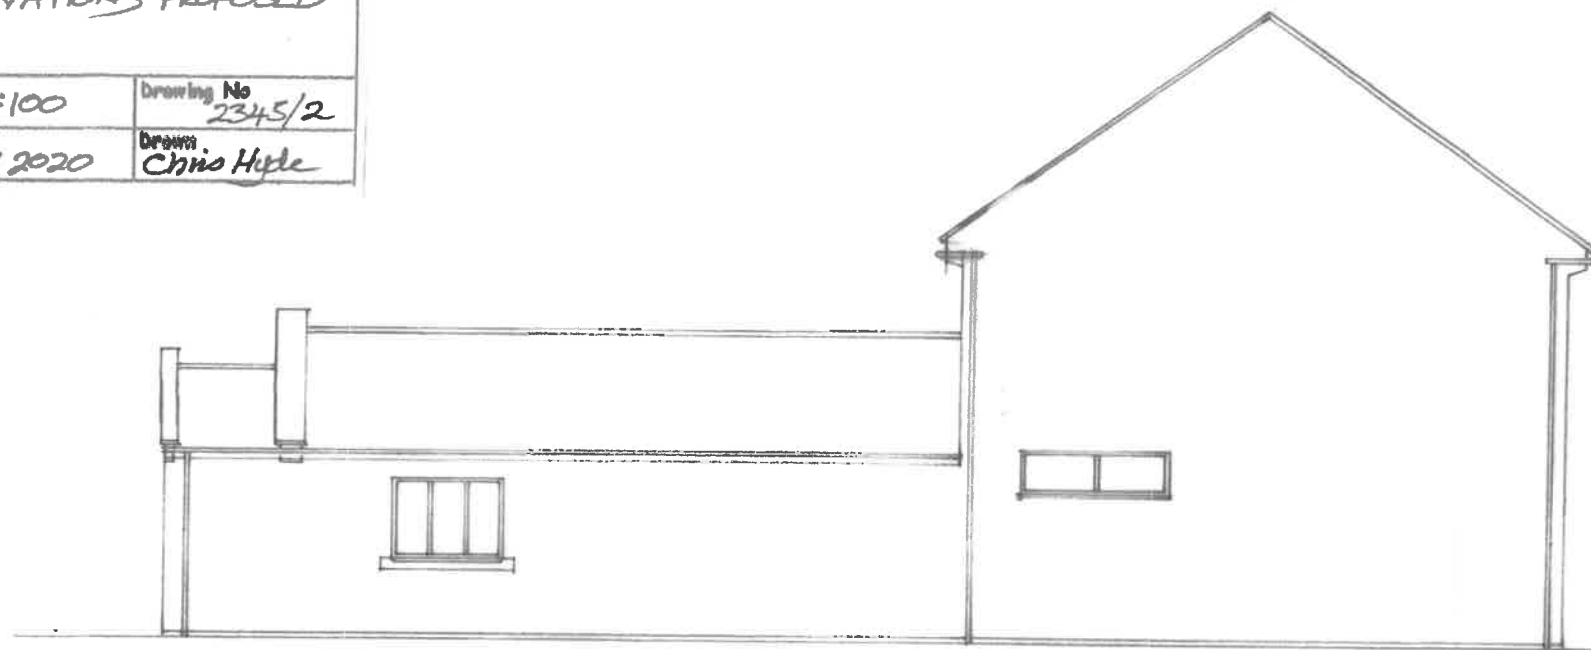

West - onto Estate.

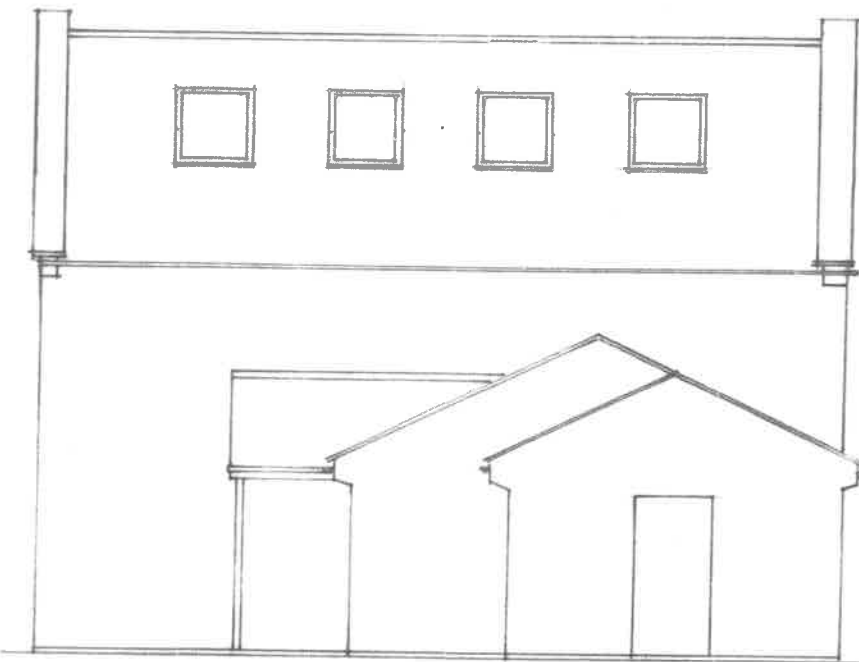


North.

Elevations 1:100



East.

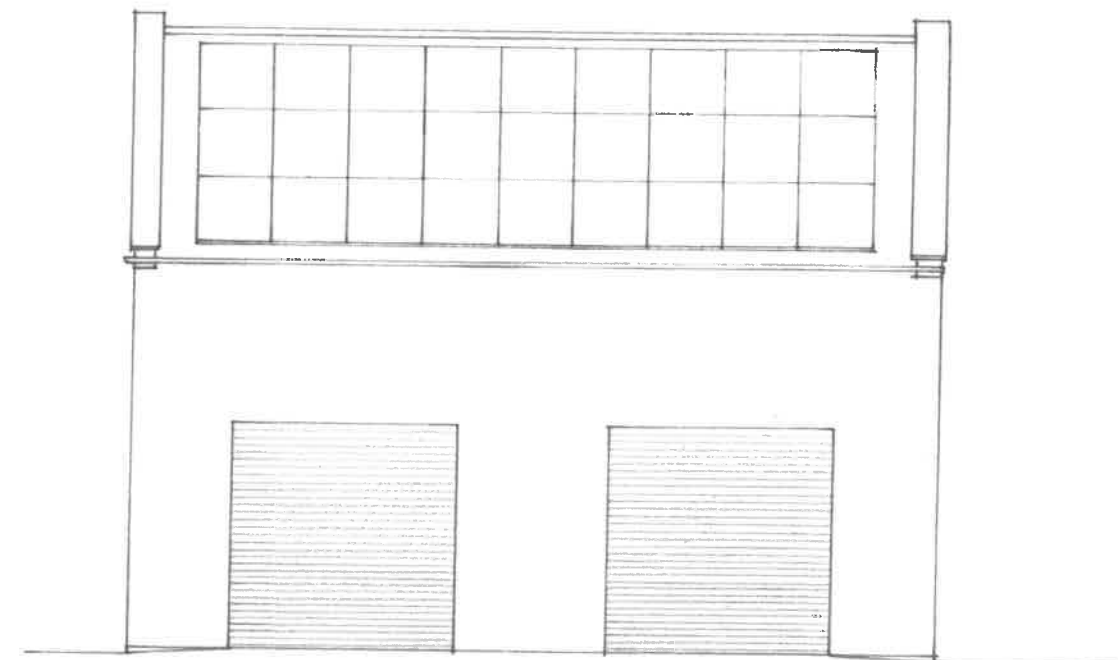

South - To Park Lane