


NOTES:
Do not scale dimensions.
If in doubt, please ask!

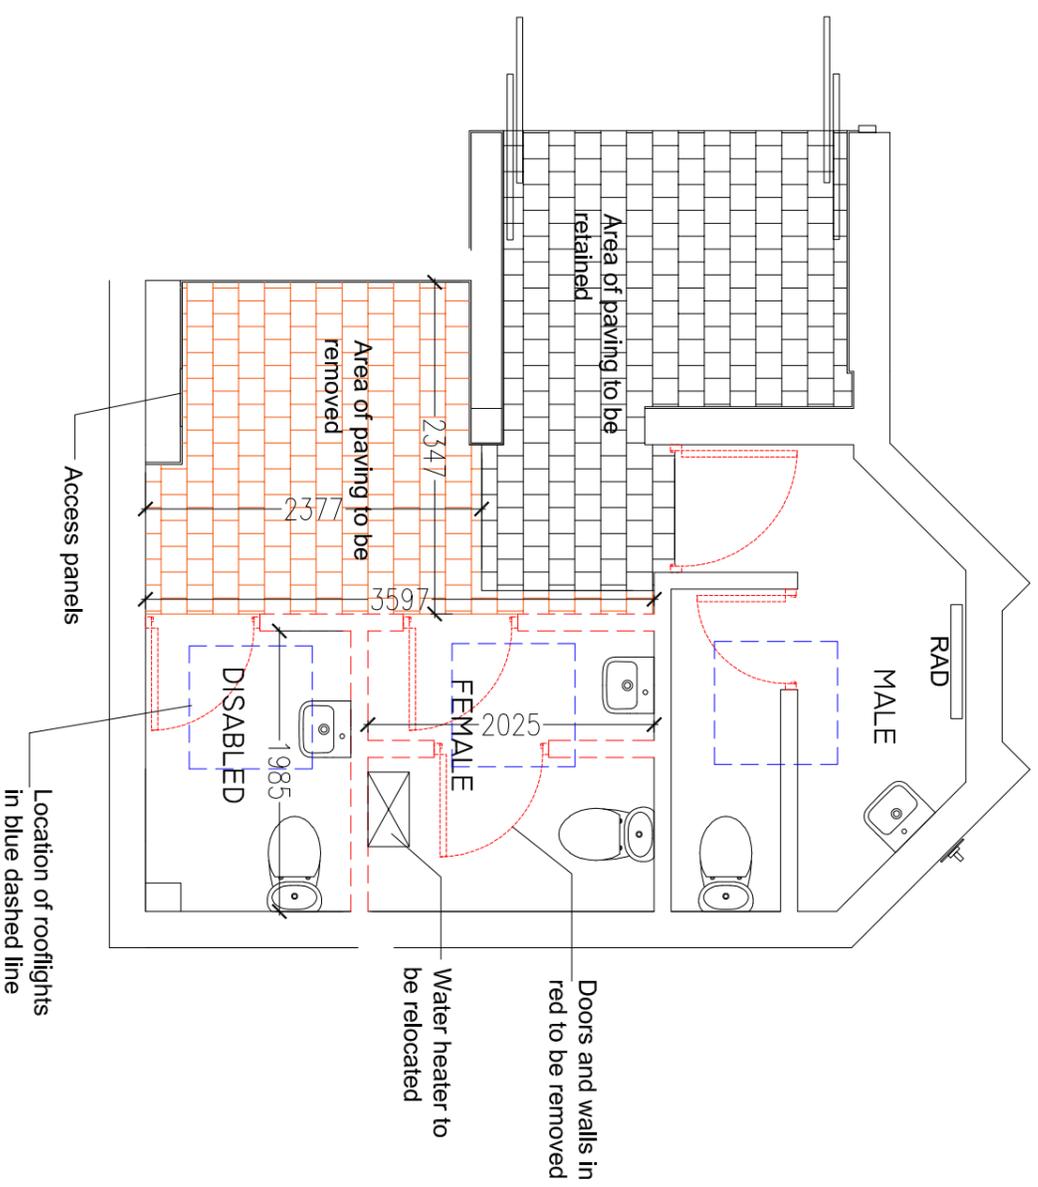

Directorate of Housing & Property Services
 Council Offices
 Foster Avenue
 Beeston
 Nottingham
 NG9 1AB
 Email: env@broxtowe.gov.uk
 Tel: (0115) 917 7777
 Fax: (0115) 917 3600

PROJECT: BRAMCOTE CREMATORIUM
 Serenity Chapel Toilets

TITLE: Demolitions

SCALE: 1:50 DATE: 23/07/2018

| | | |
|-----------|-----------|---------------|
| DRAWN: JB | CHECK: XX | CDM CHECK: |
|-----------|-----------|---------------|

DWG No: CW19-001-02