




1
104
DETAIL 1
Scale 1:5 @ A1

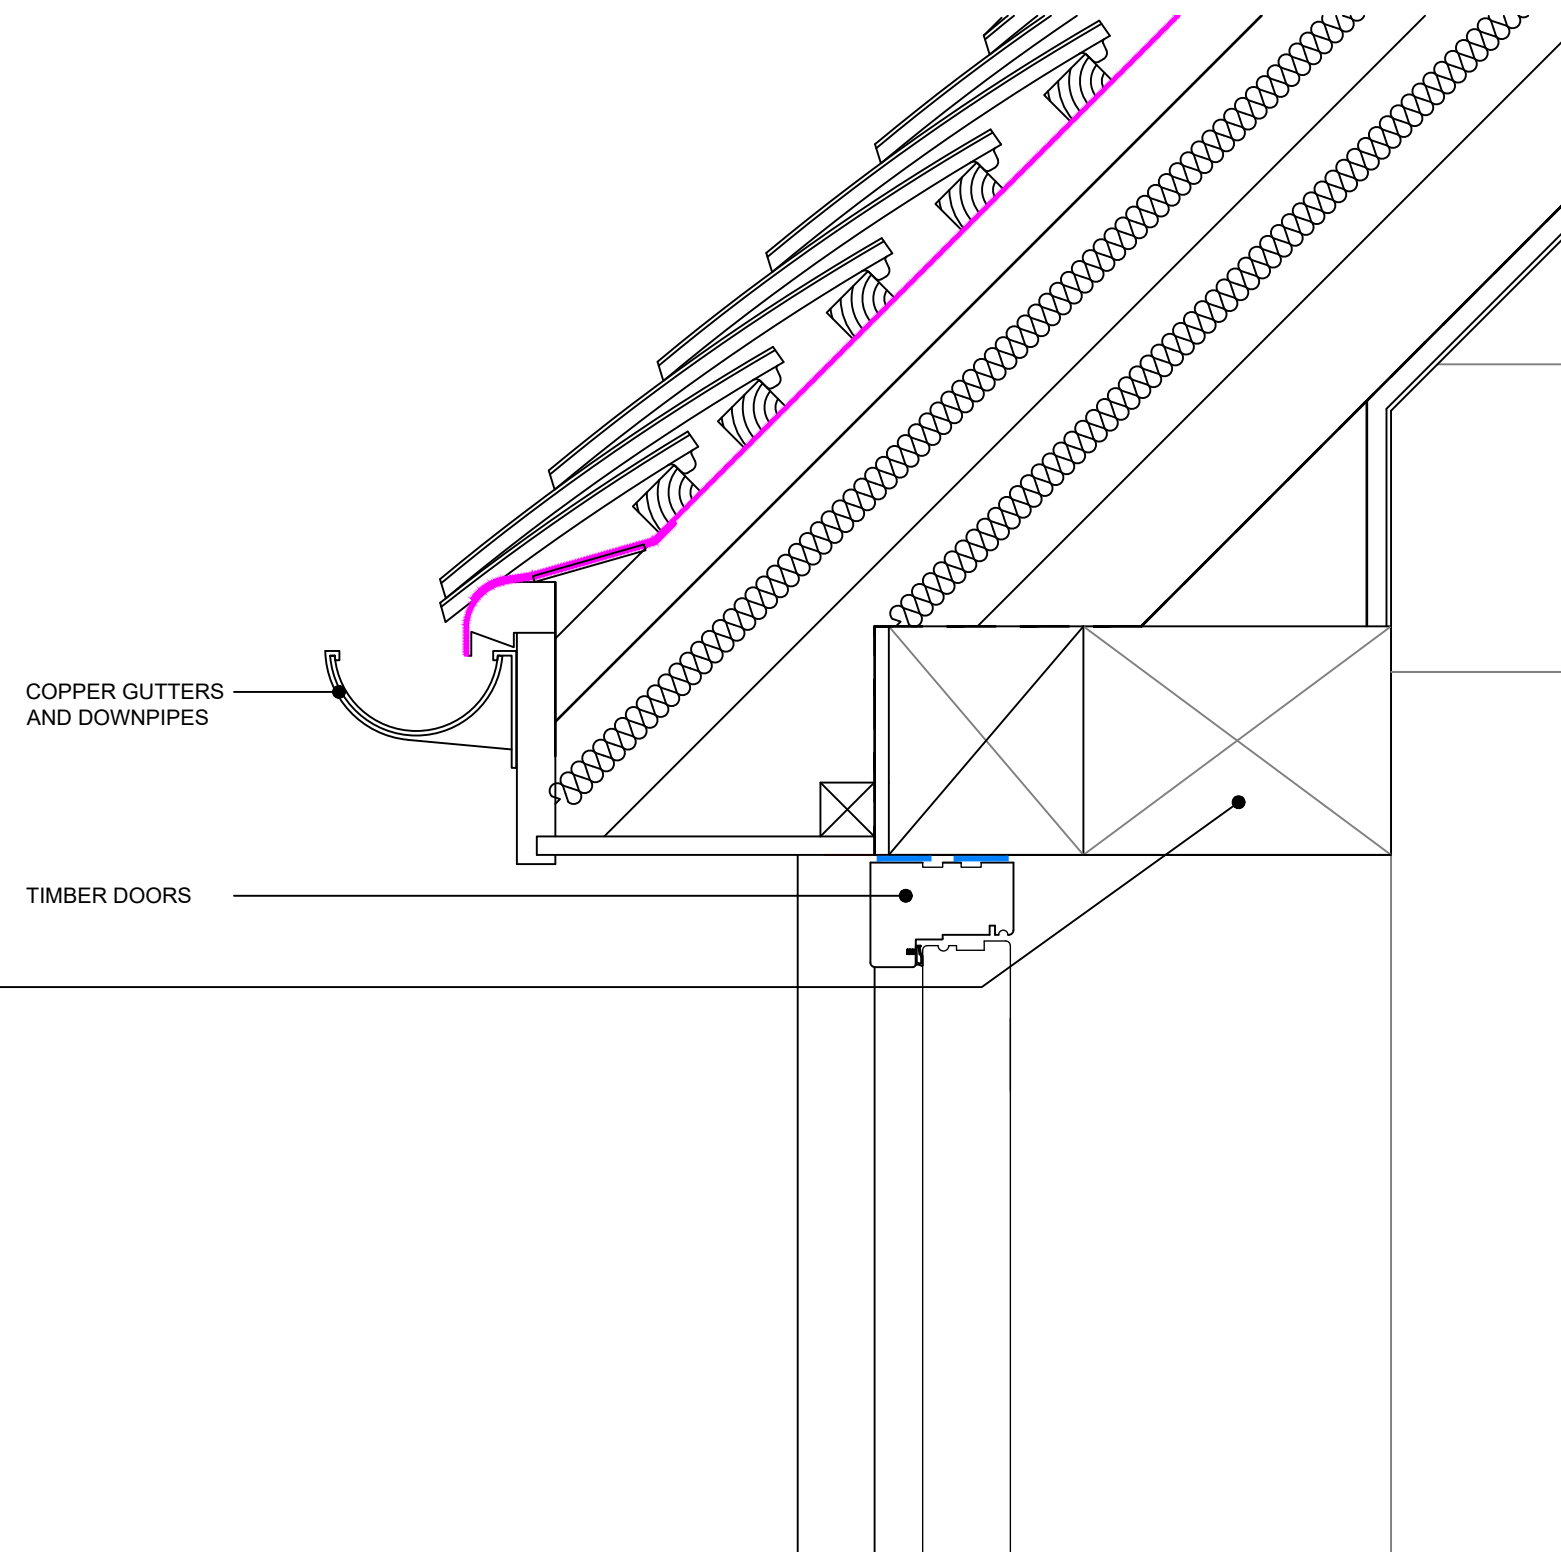


2
104
DETAIL 2
Scale 1:5 @ A1

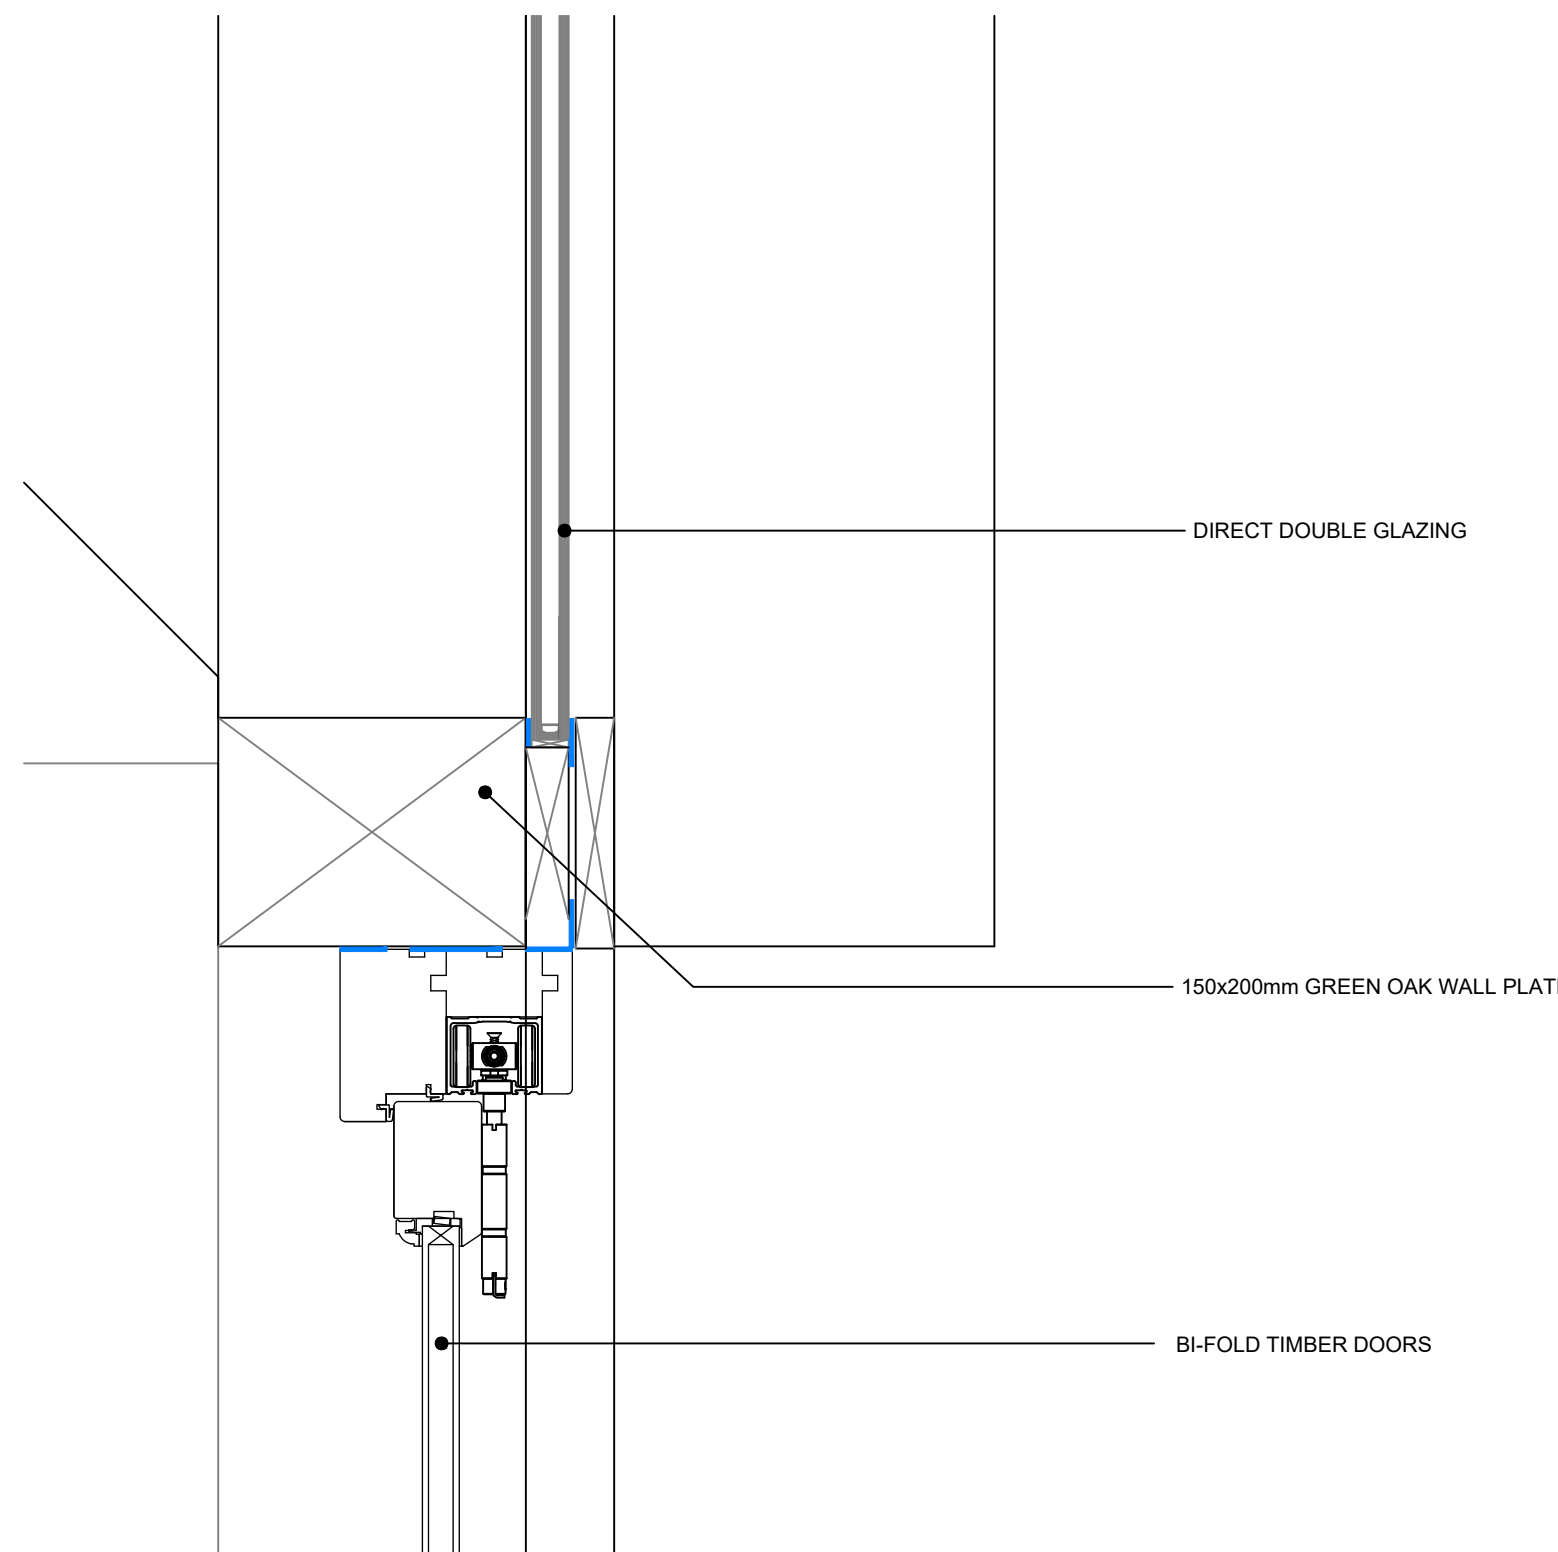

3
104
DETAIL 3
Scale 1:5 @ A1

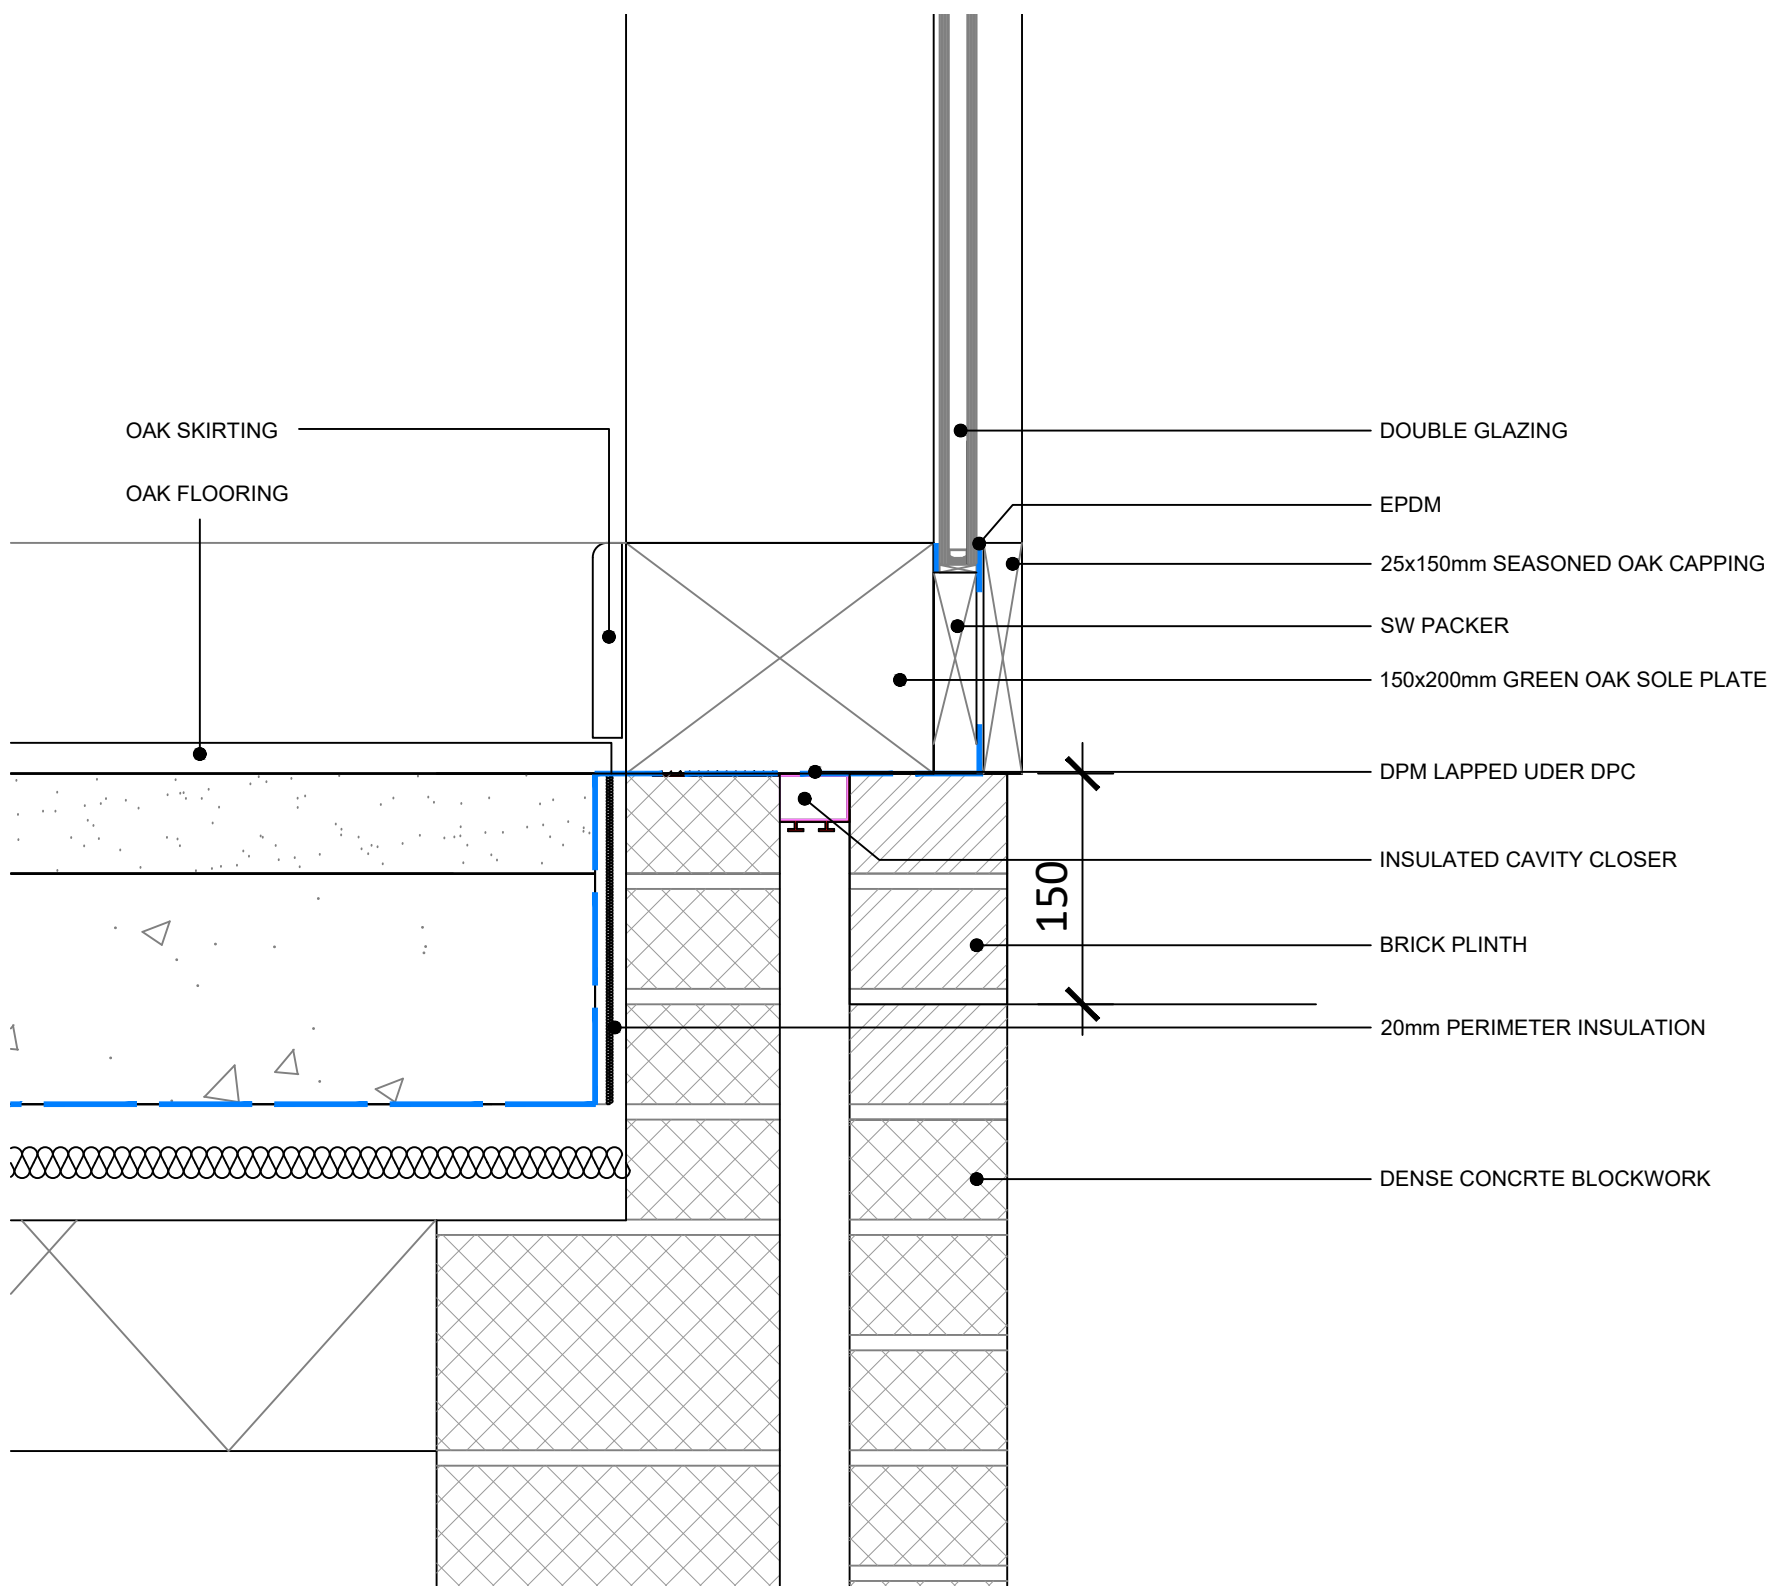

4
104
DETAIL 4
Scale 1:5 @ A1

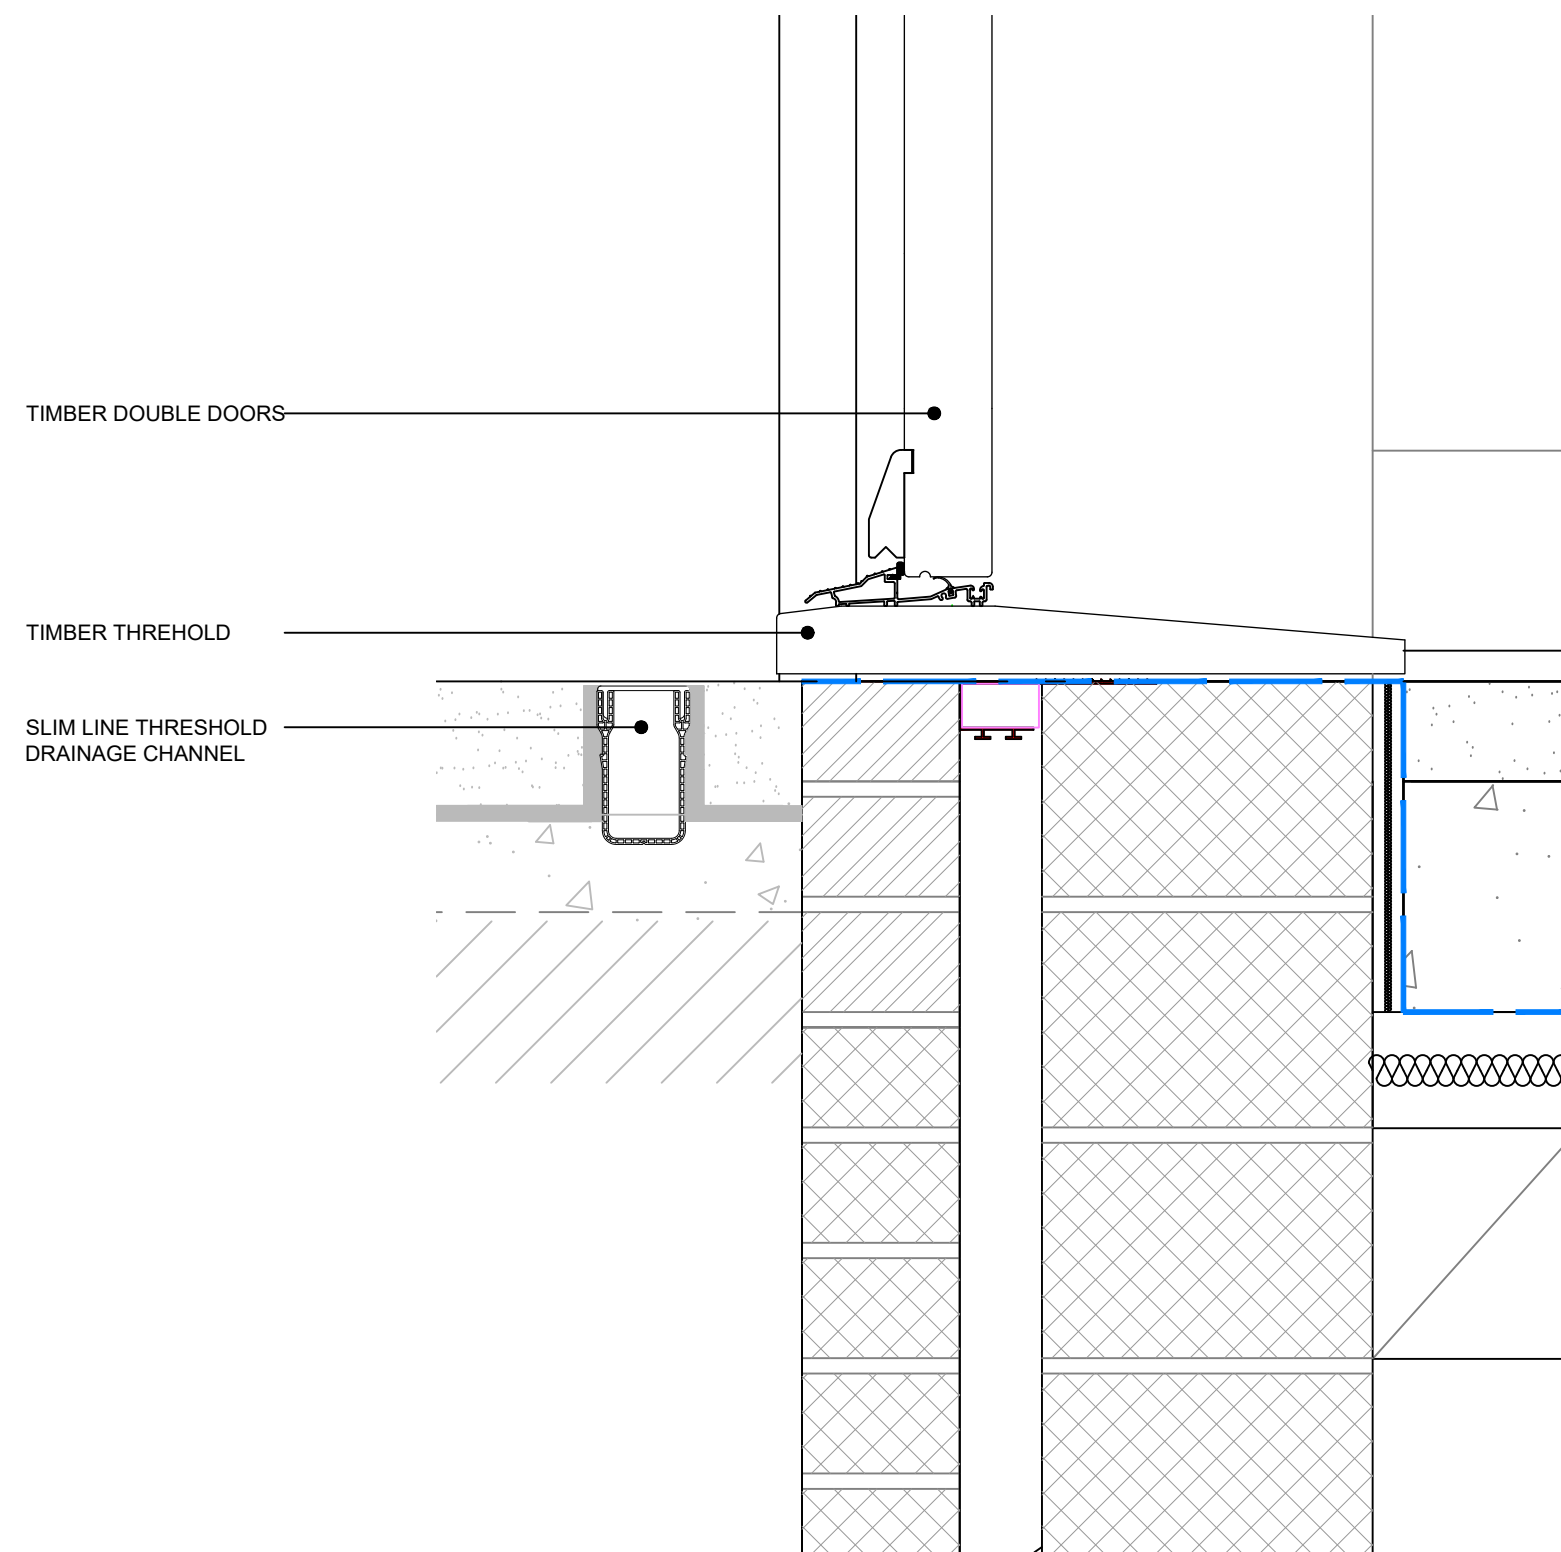

5
104
DETAIL 5
Scale 1:5 @ A1

01	05-10-20	UPDATED WITH SITE LEVELS	AJM
Rev	Date	Description	By

CLIENT

CROWBOROUGH TOWN COUNCIL

PROJECT

CONTEMPLATION BUILDING

TITLE

DETAILS

C
D
S

 Cemeteries & Crematoria
 Parks & Leisure
 Environmental Solutions

The CDS Group
Building 51, Wrest Park
Silsoe, Bedfordshire
MK45 4HS

+44 (0)1525 864387
www.thecdsgroup.co.uk

Drawn by: AJM	Approved by: JSS	Drawing Status: TENDER
------------------	---------------------	---------------------------

Scale 1:5 @ A1 Sheet 1 of 1	Date: JULY 2020
--------------------------------	-----------------

Drawing : CDS_CRB_SML_104	Rev: 01
---------------------------	---------