



NOTES:  
**Do not scale dimensions.**  
**If in doubt, please ask!**

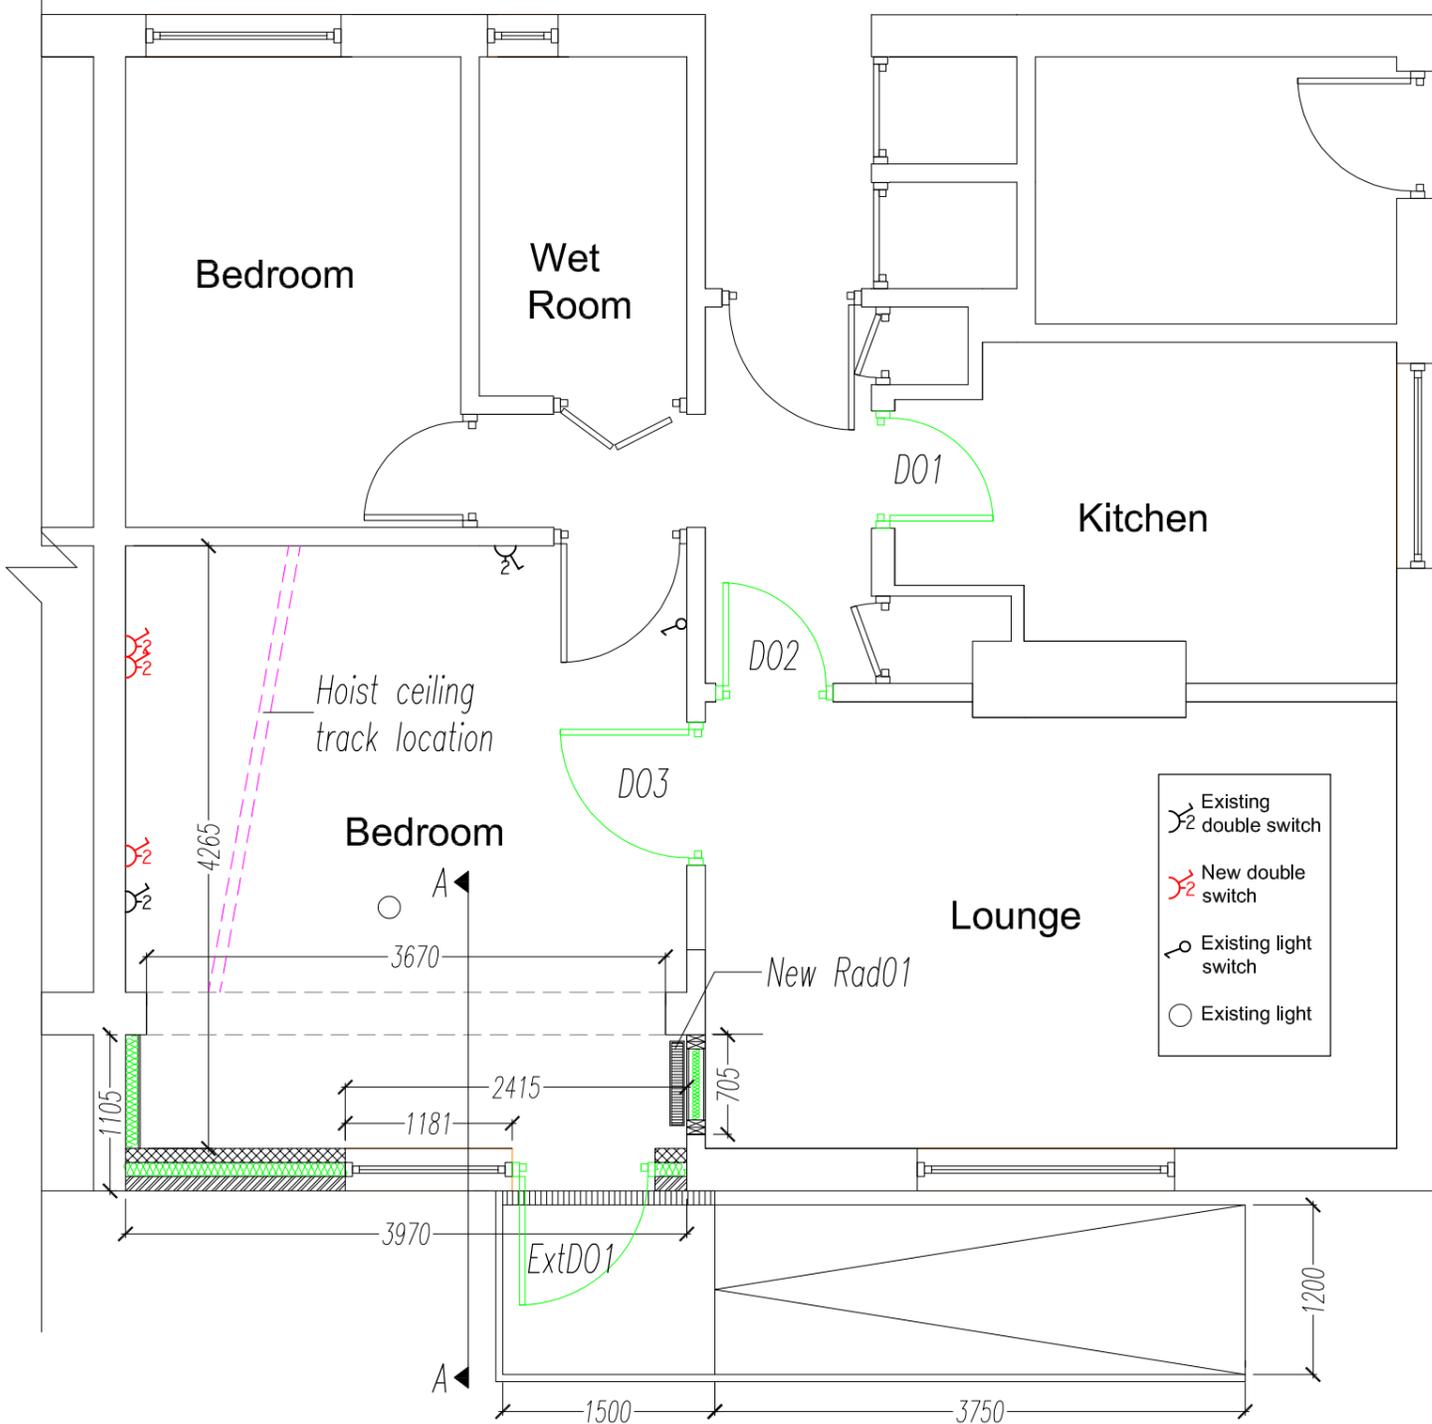

-  Existing double switch
-  New double switch
-  Existing light switch
-  Existing light

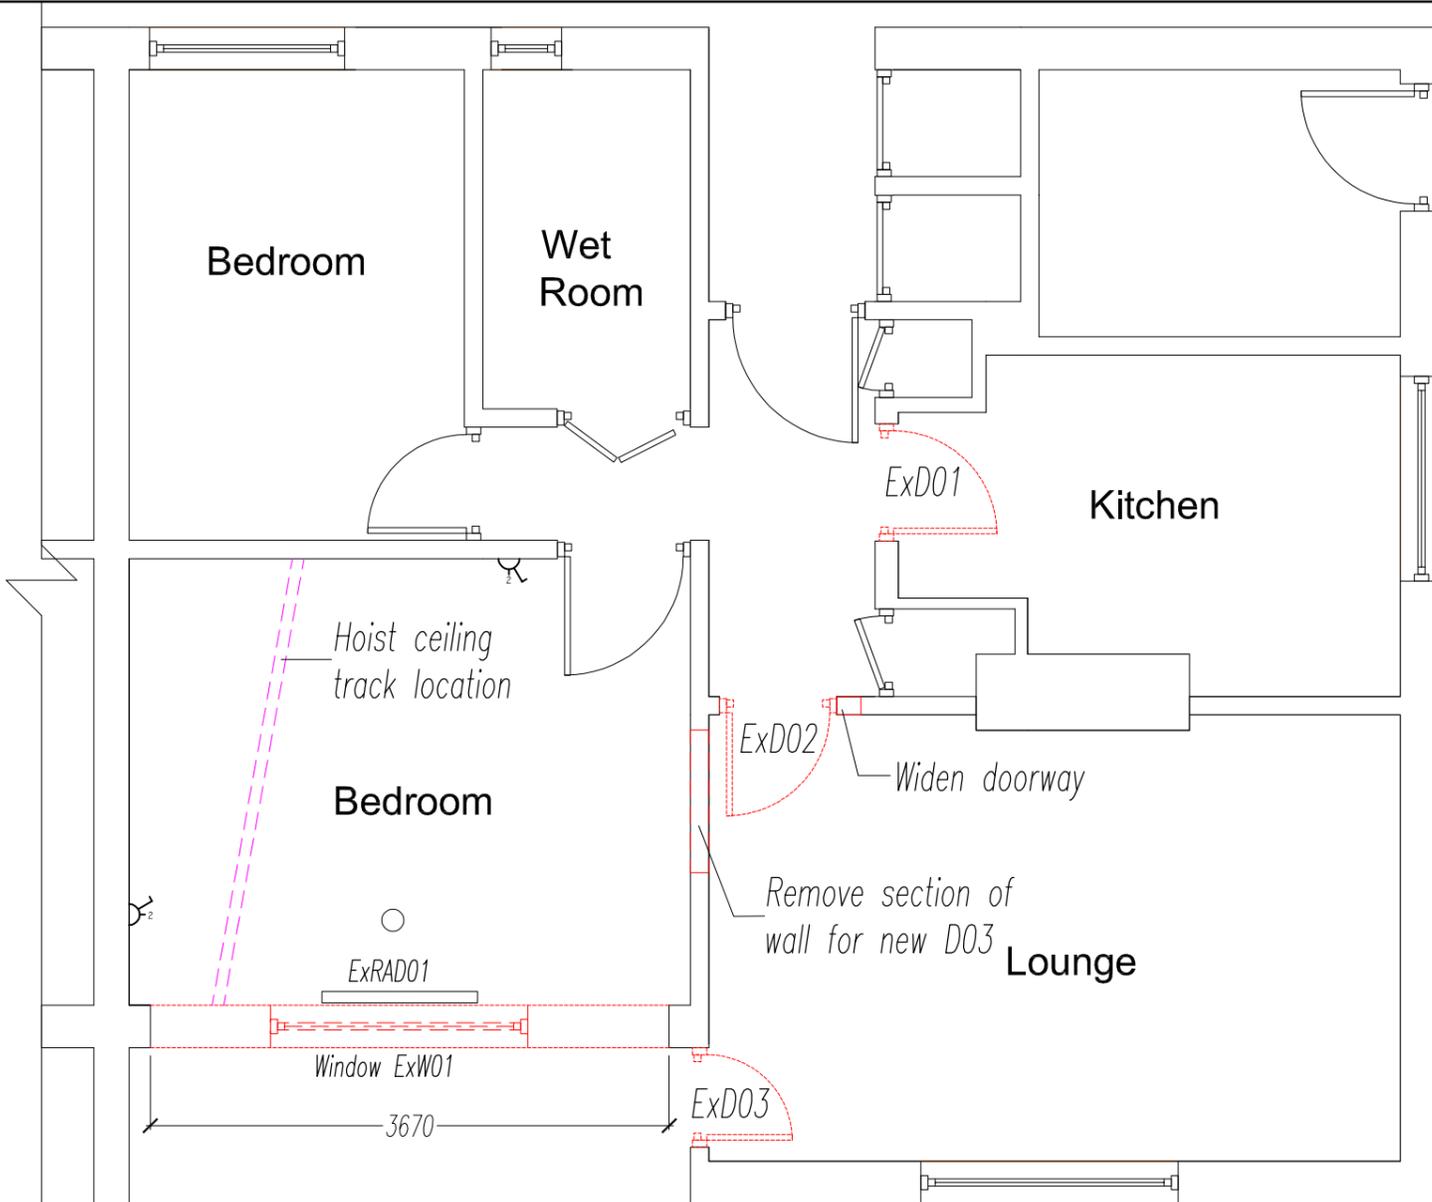

Directorate of Housing, Leisure & Property Services  
 Council Offices  
 Foster Avenue  
 Beeston Nottingham NG9 1AB  
 Tel: (0115) 917 7777  
 Fax: (0115) 917 3600  
 Email: env@broxtowe.gov.uk

PROJECT: 32 Hillfield Road

TITLE: Existing & Proposed Plans

SCALE: 1:50 DATE: 19/11/2018

DRAWN: SG CHECK: JB SIZE: A3

DWG No: CW19:003:002