
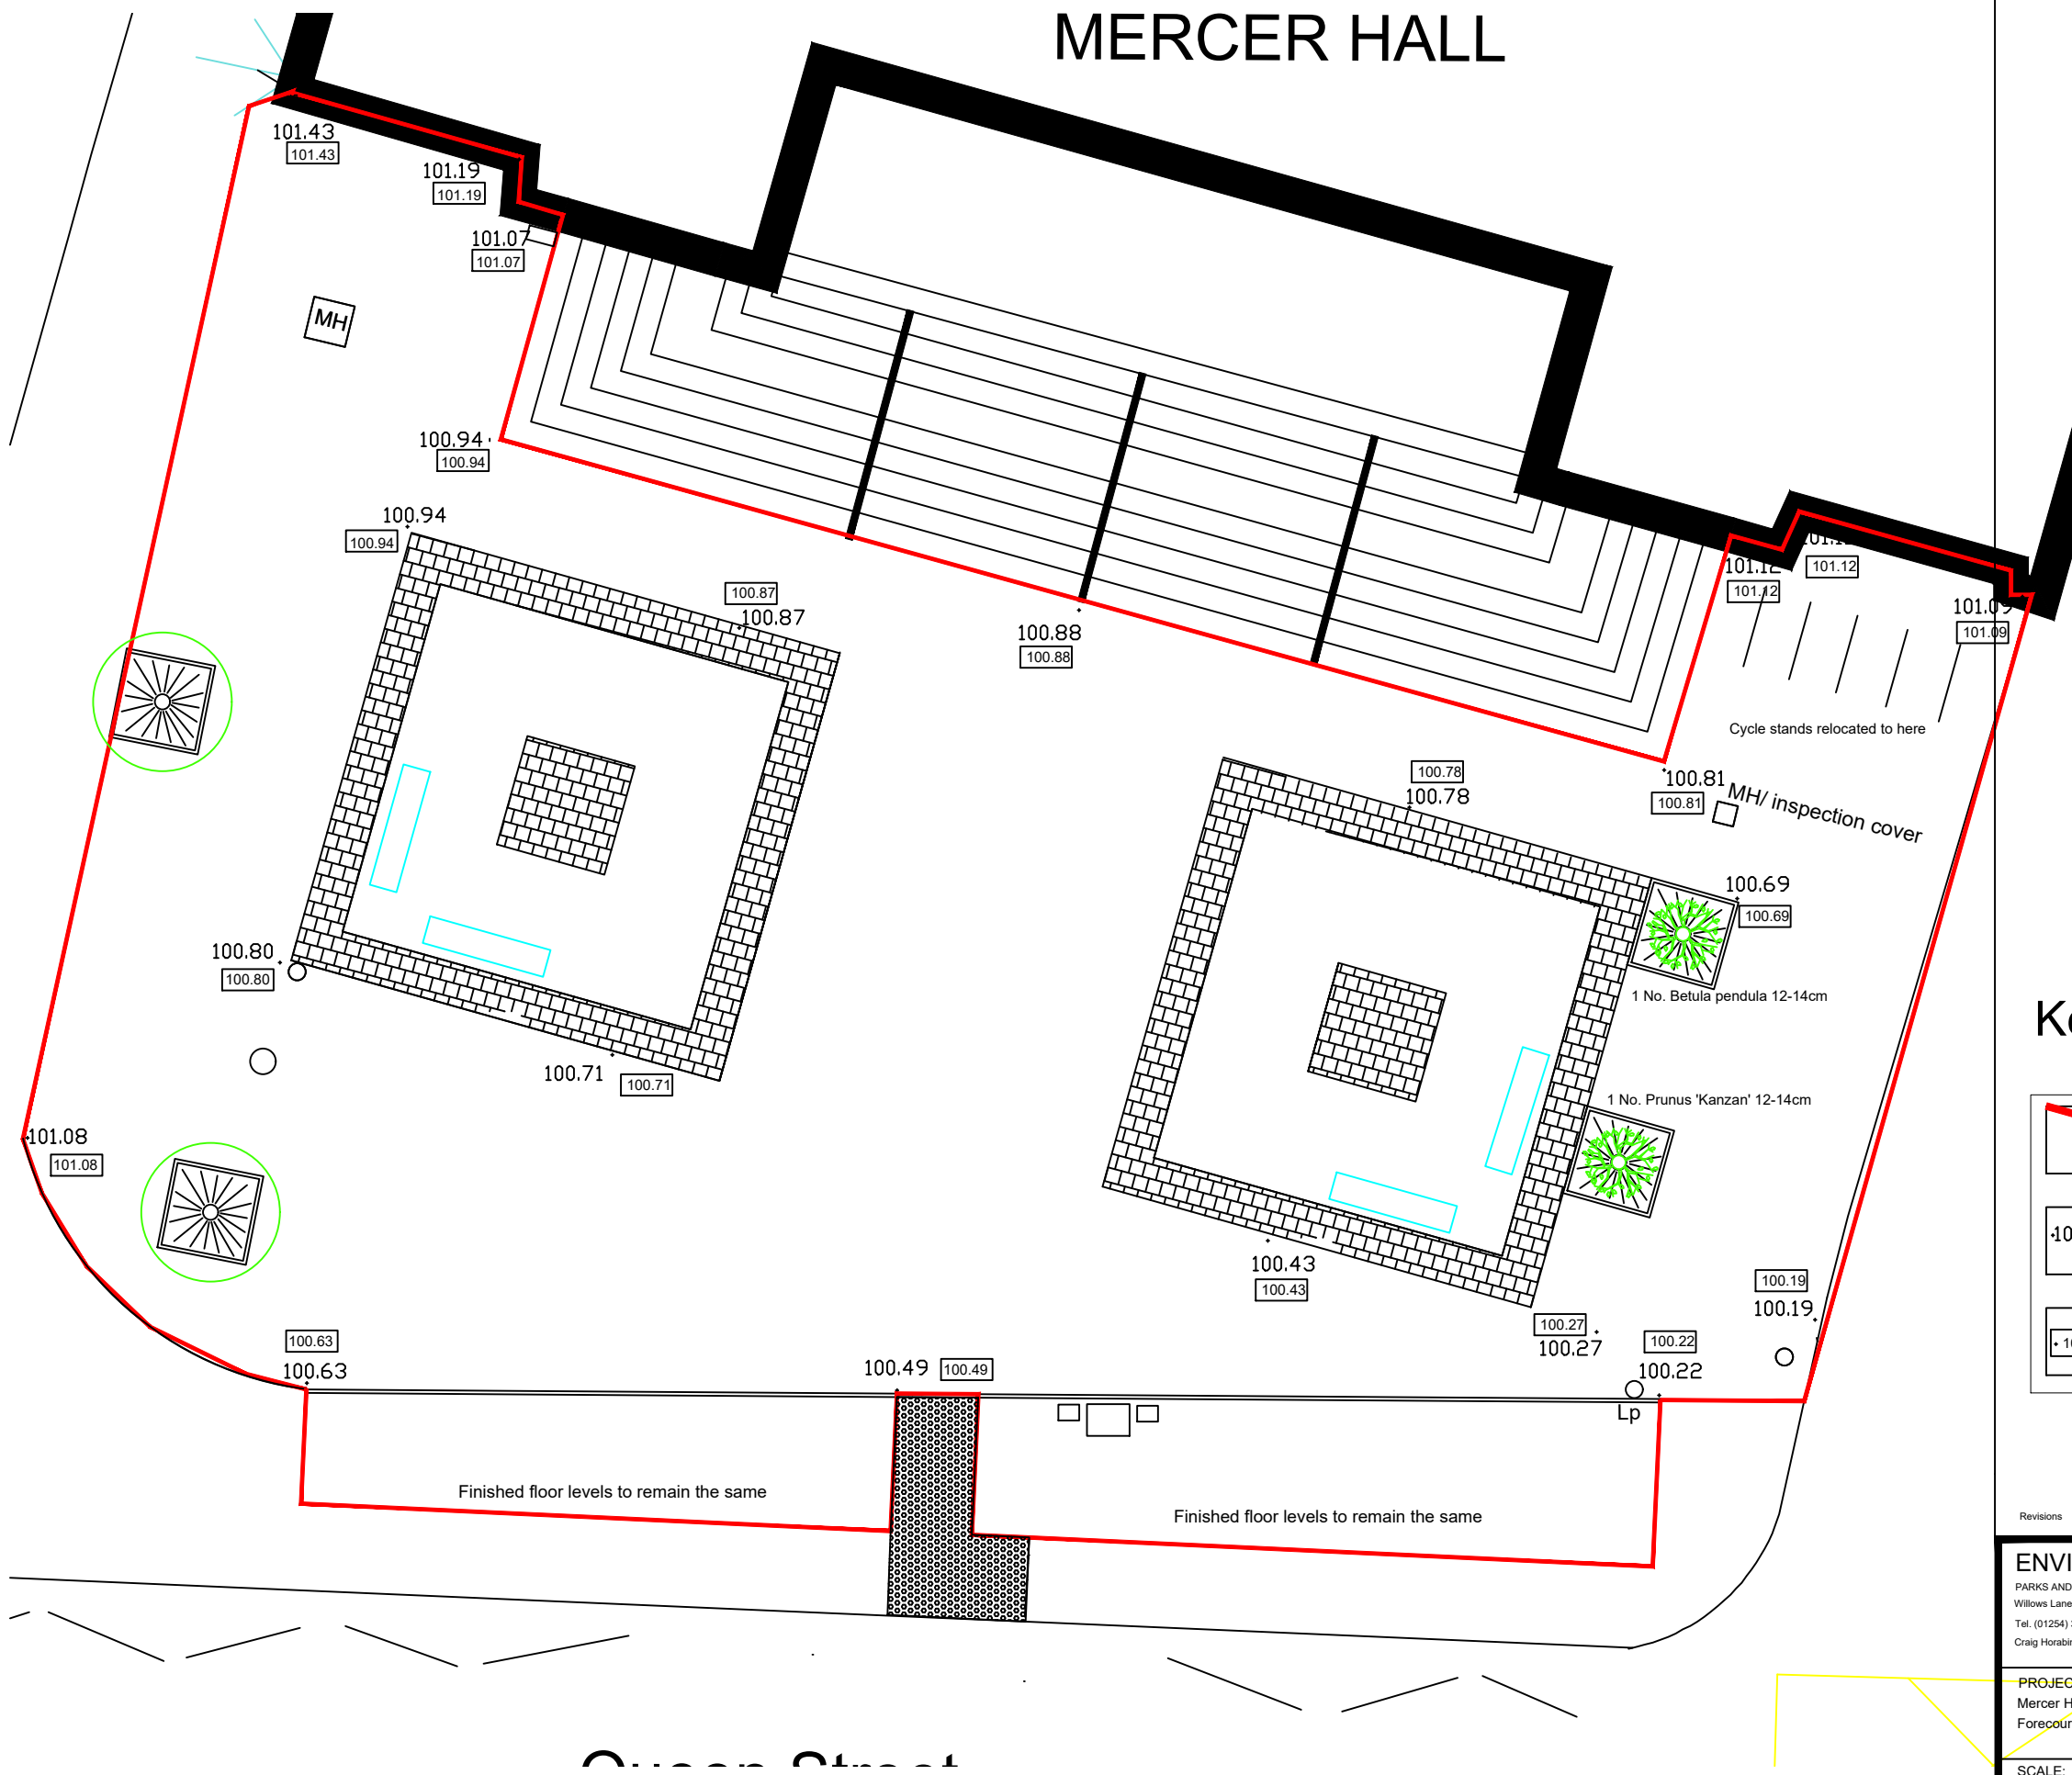


# MERCER HALL

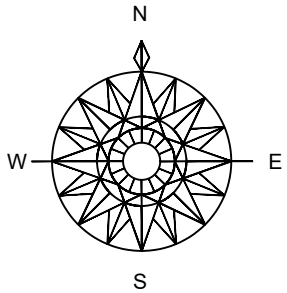

## Key

- Planned works boundary all existing concrete paving slabs to be removed in this area.
- Existing Levels
- Proposed Levels

|   |                    |                                                         |  |
|---|--------------------|---------------------------------------------------------|--|
| Revisions   |                    | O.S. Licence 100022321                                  |  |
| <b>ENVIRONMENTAL SERVICES</b>   |                    |                                                         |  |
| PARKS AND OPEN SPACES<br>Willows Lane Depot, Willows Lane, Accrington, Lancashire, BB5 0RT.<br>Tel. (01254) 388111<br>Craig Horabin Parks Manager |                    |                                                         |  |
|   |                    | <b>HYNDBURN</b><br>The place to be an excellent council |  |
| <b>PROJECT TITLE:</b><br>Mercer Hall, Great Harwood Forecourt Improvements                                                                        |                    | <b>DRAWING TITLE:</b><br>Existing / Proposed Levels     |  |
| <b>SCALE:</b> 1:100 @ A3   | <b>DRAWN:</b> M.P. | <b>DRAWING NUMBER:</b> 172/05                           |  |
| <b>DATE:</b> 11-11-2020   | <b>CHECKED:</b>    |                                                         |  |