


Client  
 **HIGHWAYS AGENCY**  
 an Executive Agency of the  
 **Department for Transport**

A-one+  
 Unit 7, Evo Park, Sherwood Business Park, Notts, NG15 0EB  
 Tel +44 (0)844 372 8381 Fax +44 (0)844 372 8383  
 Email [area7.enquiries@aone.uk.com](mailto:area7.enquiries@aone.uk.com)  
 Web [www.aone.uk.com](http://www.aone.uk.com)  
  
 Integrated Highway Services  
 A HALDROW / COLAS / COSTAN COMPANY

Project  
**AREA 7 NETWORK PLANS**  
 Plan  
**A1 SHEET 01 OF 39**  
**WOTHORPE**

Prepared by: DP	Date: 14/11/2013
Checked by: SD	Date: 14/11/2013
Approved by: GW	Date: 14/11/2013
Plan No: <b>A7NP/A1/01</b>	Revision: <b>C</b>
Plan Scale: 1:10 000	Sheet size: A4
<b>DO NOT SCALE FROM PLAN</b>	

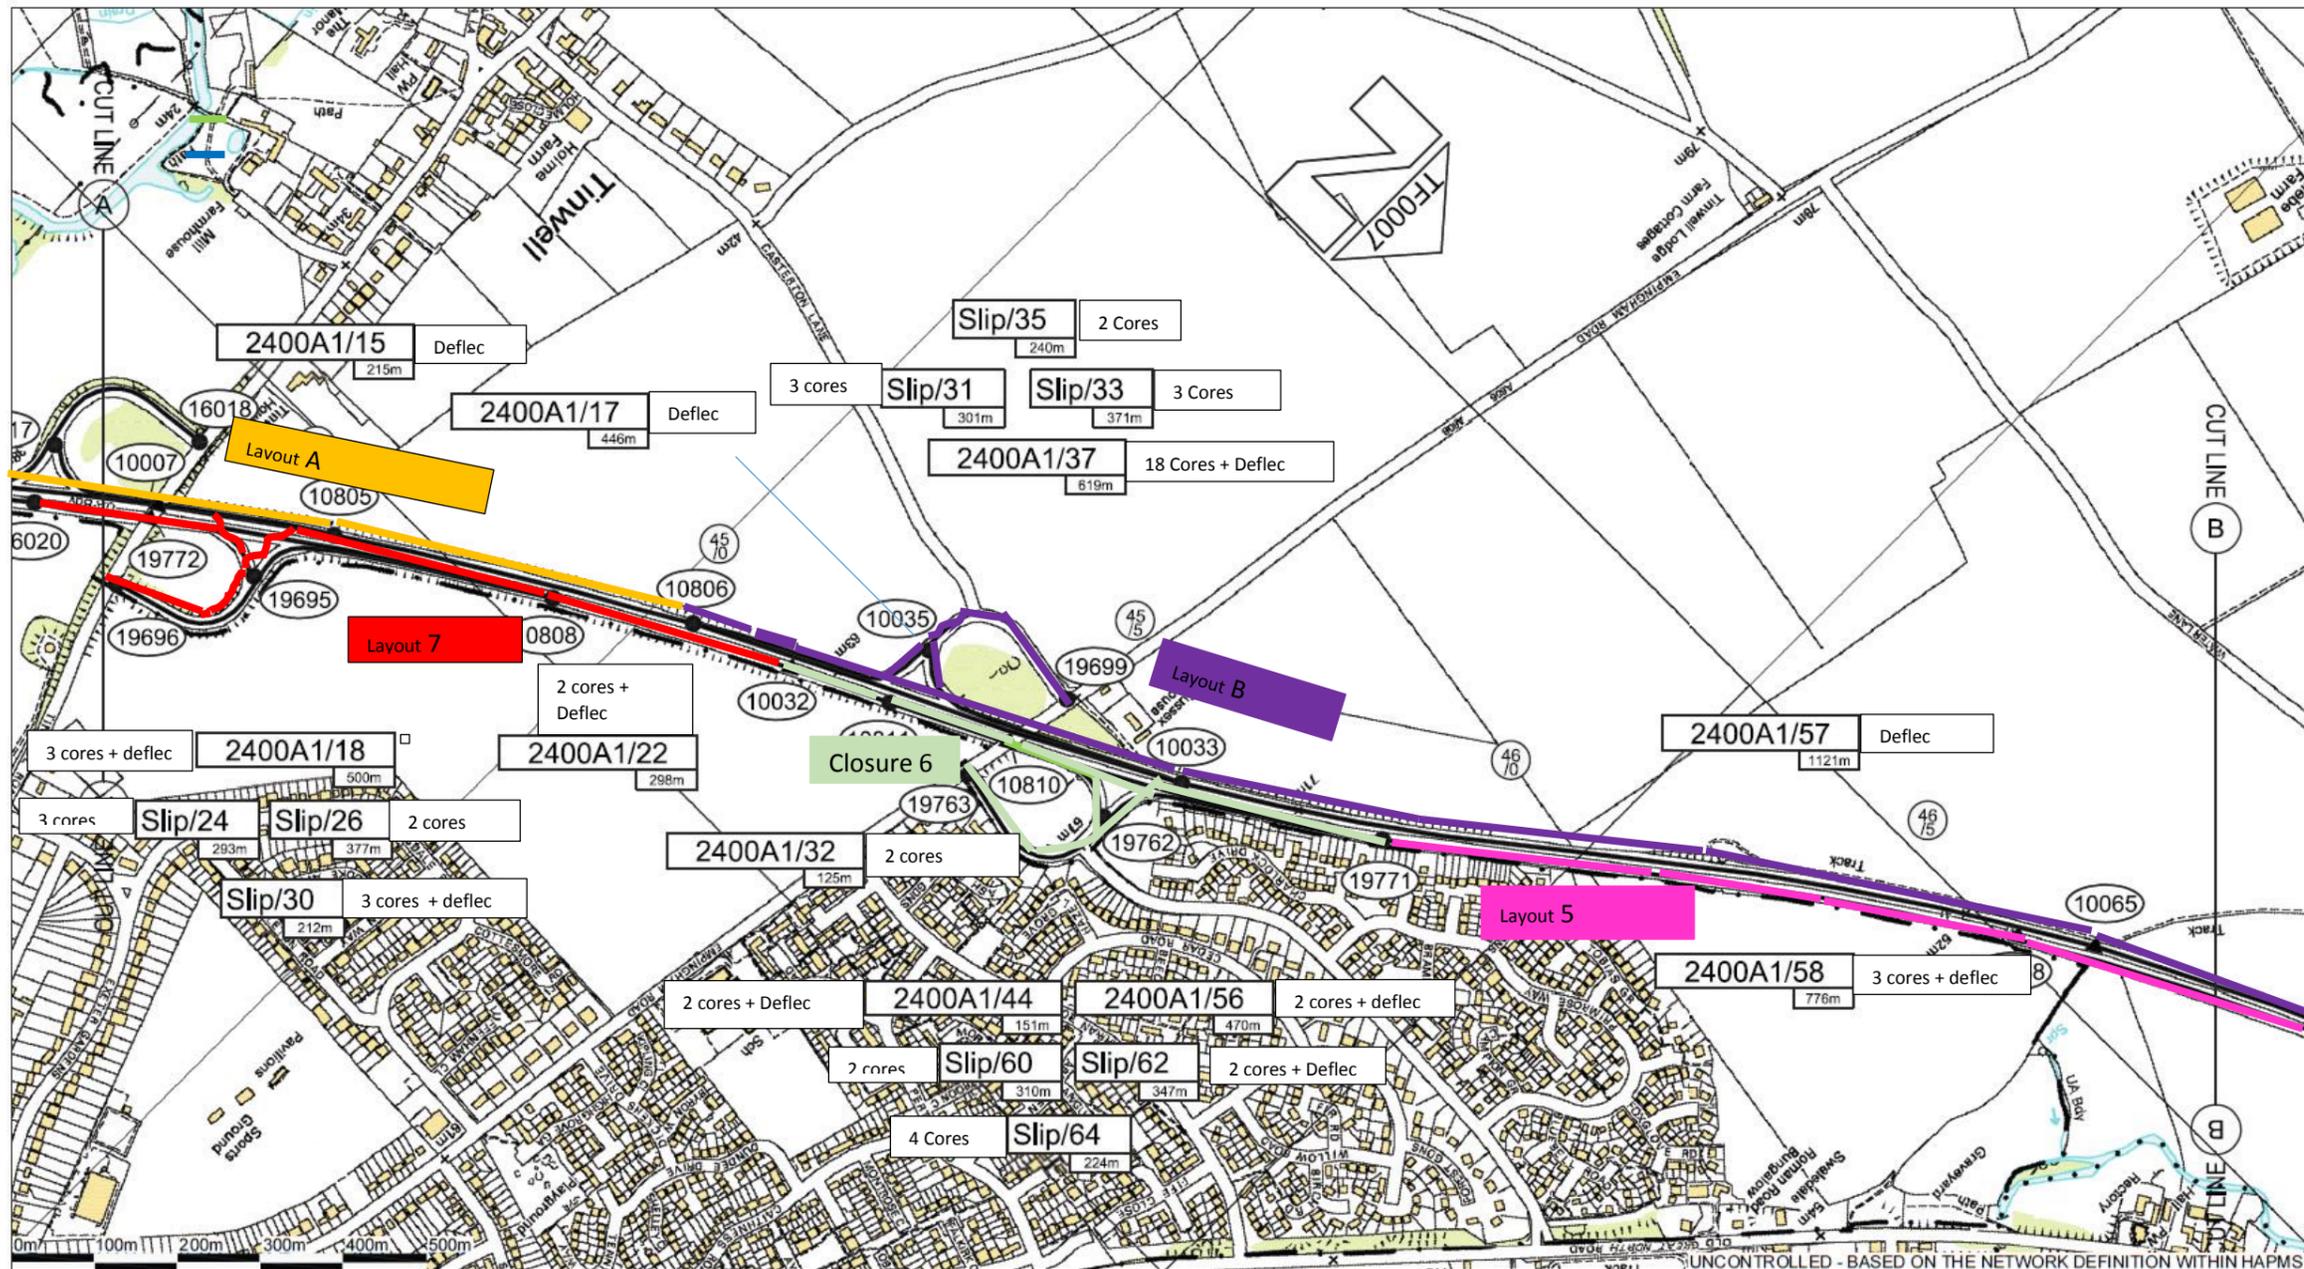

Client  
**HIGHWAYS AGENCY**  
 an Executive Agency of the  
**Department for Transport**

A-one+  
 Unit 7, Evo Park, Sherwood Business Park, Notts, NG15 0EB  
 Tel +44 (0)844 372 8381 Fax +44 (0)844 372 8383  
 Email [area7.enquiries@aone.uk.com](mailto:area7.enquiries@aone.uk.com)  
 Web [www.aone.uk.com](http://www.aone.uk.com)

Reproduced by permission of Ordnance Survey on behalf of HMSO. © Crown copyright and database right 2013. All rights reserved. Ordnance Survey Licence number 100018928.


**A-one+**  
 Integrated Highway Services  
 A HALDROW / COLAS / COSTAN COMPANY

Project  
**AREA 7 NETWORK PLANS**

Plan  
**A1 SHEET 02 OF 39**  
**STAMFORD**

Prepared by: DP	Date: 14/11/2013
Checked by: SD	Date: 14/11/2013
Approved by: GW	Date: 14/11/2013
Plan No: <b>A7NP/A1/02</b>	Revision: <b>C</b>
Plan Scale: 1:10 000	Sheet size: A4
<b>DO NOT SCALE FROM PLAN</b>	



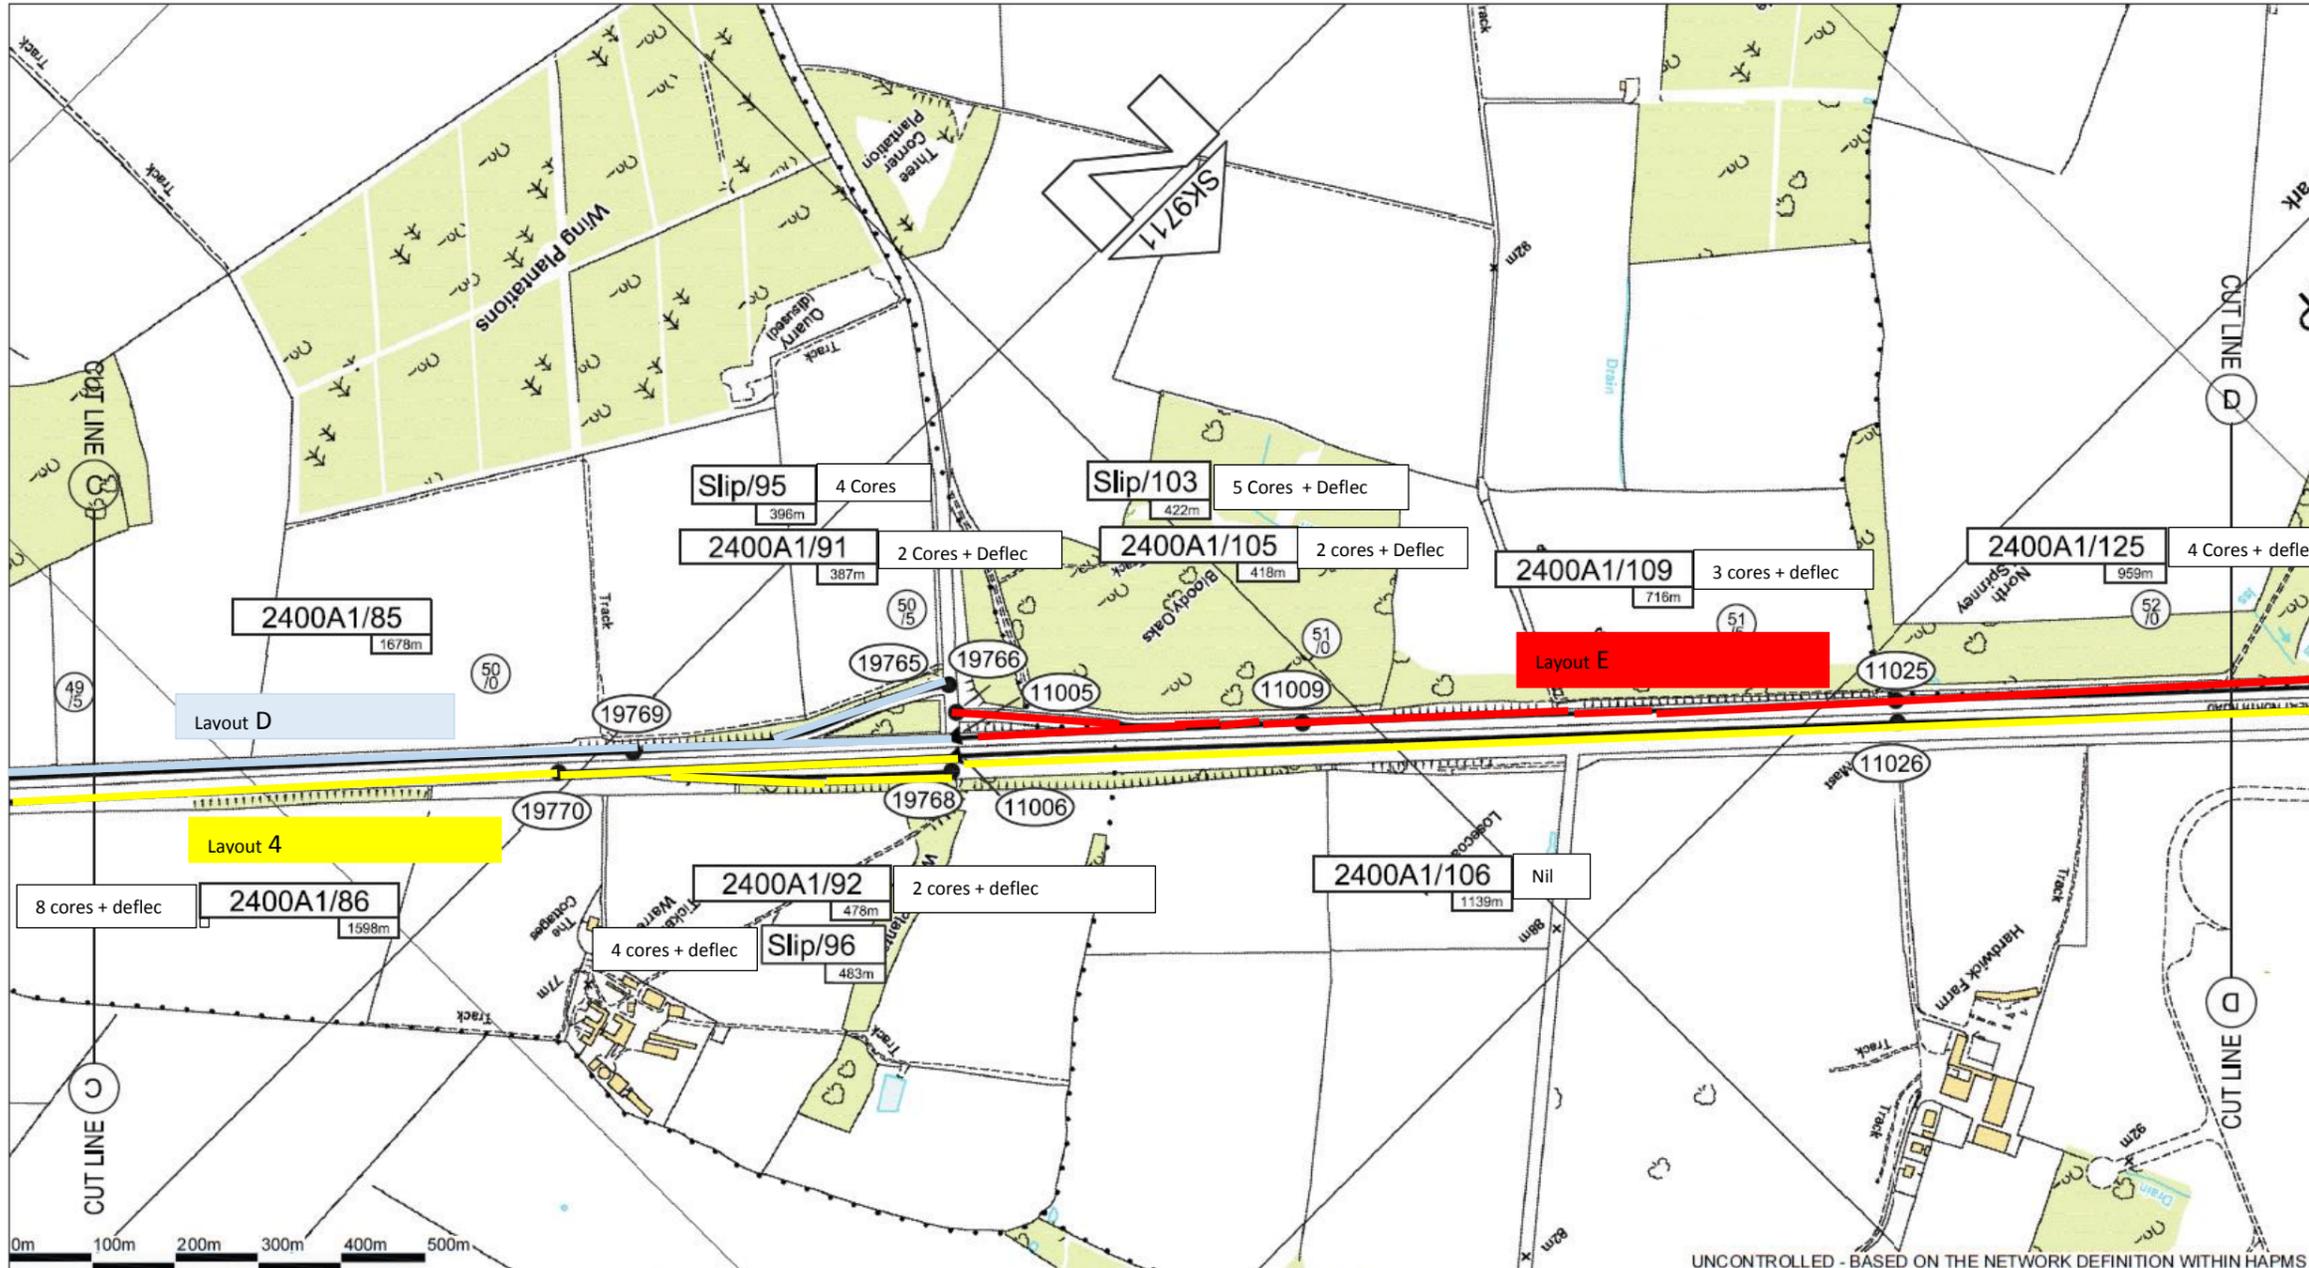

UNCONTROLLED - BASED ON THE NETWORK DEFINITION WITHIN HAPMS

Client  
 **HIGHWAYS AGENCY**  
 an Executive Agency of the  
 **Department for Transport**

A-one+  
 Unit 7, Evo Park, Sherwood Business Park, Notts, NG15 0EB  
 Tel +44 (0)844 372 8381 Fax +44 (0)844 372 8383  
 Email [area7.enquiries@aone.uk.com](mailto:area7.enquiries@aone.uk.com)  
 Web [www.aone.uk.com](http://www.aone.uk.com)



Reproduced by permission of Ordnance Survey on behalf of HMSO. © Crown copyright and database right 2013. All rights reserved. Ordnance Survey Licence number 100018928.

Project  
**AREA 7 NETWORK PLANS**

Plan  
**A1 SHEET 04 OF 39**  
**BLOODY OAKS**

Prepared by: DP Date: 14/11/2013


Checked by: SD Date: 14/11/2013

Approved by: GW Date: 14/11/2013

Plan No: **A7NP/A1/04** Revision: **C**

Plan Scale: 1:10 000 Sheet size: A4

DO NOT SCALE FROM PLAN

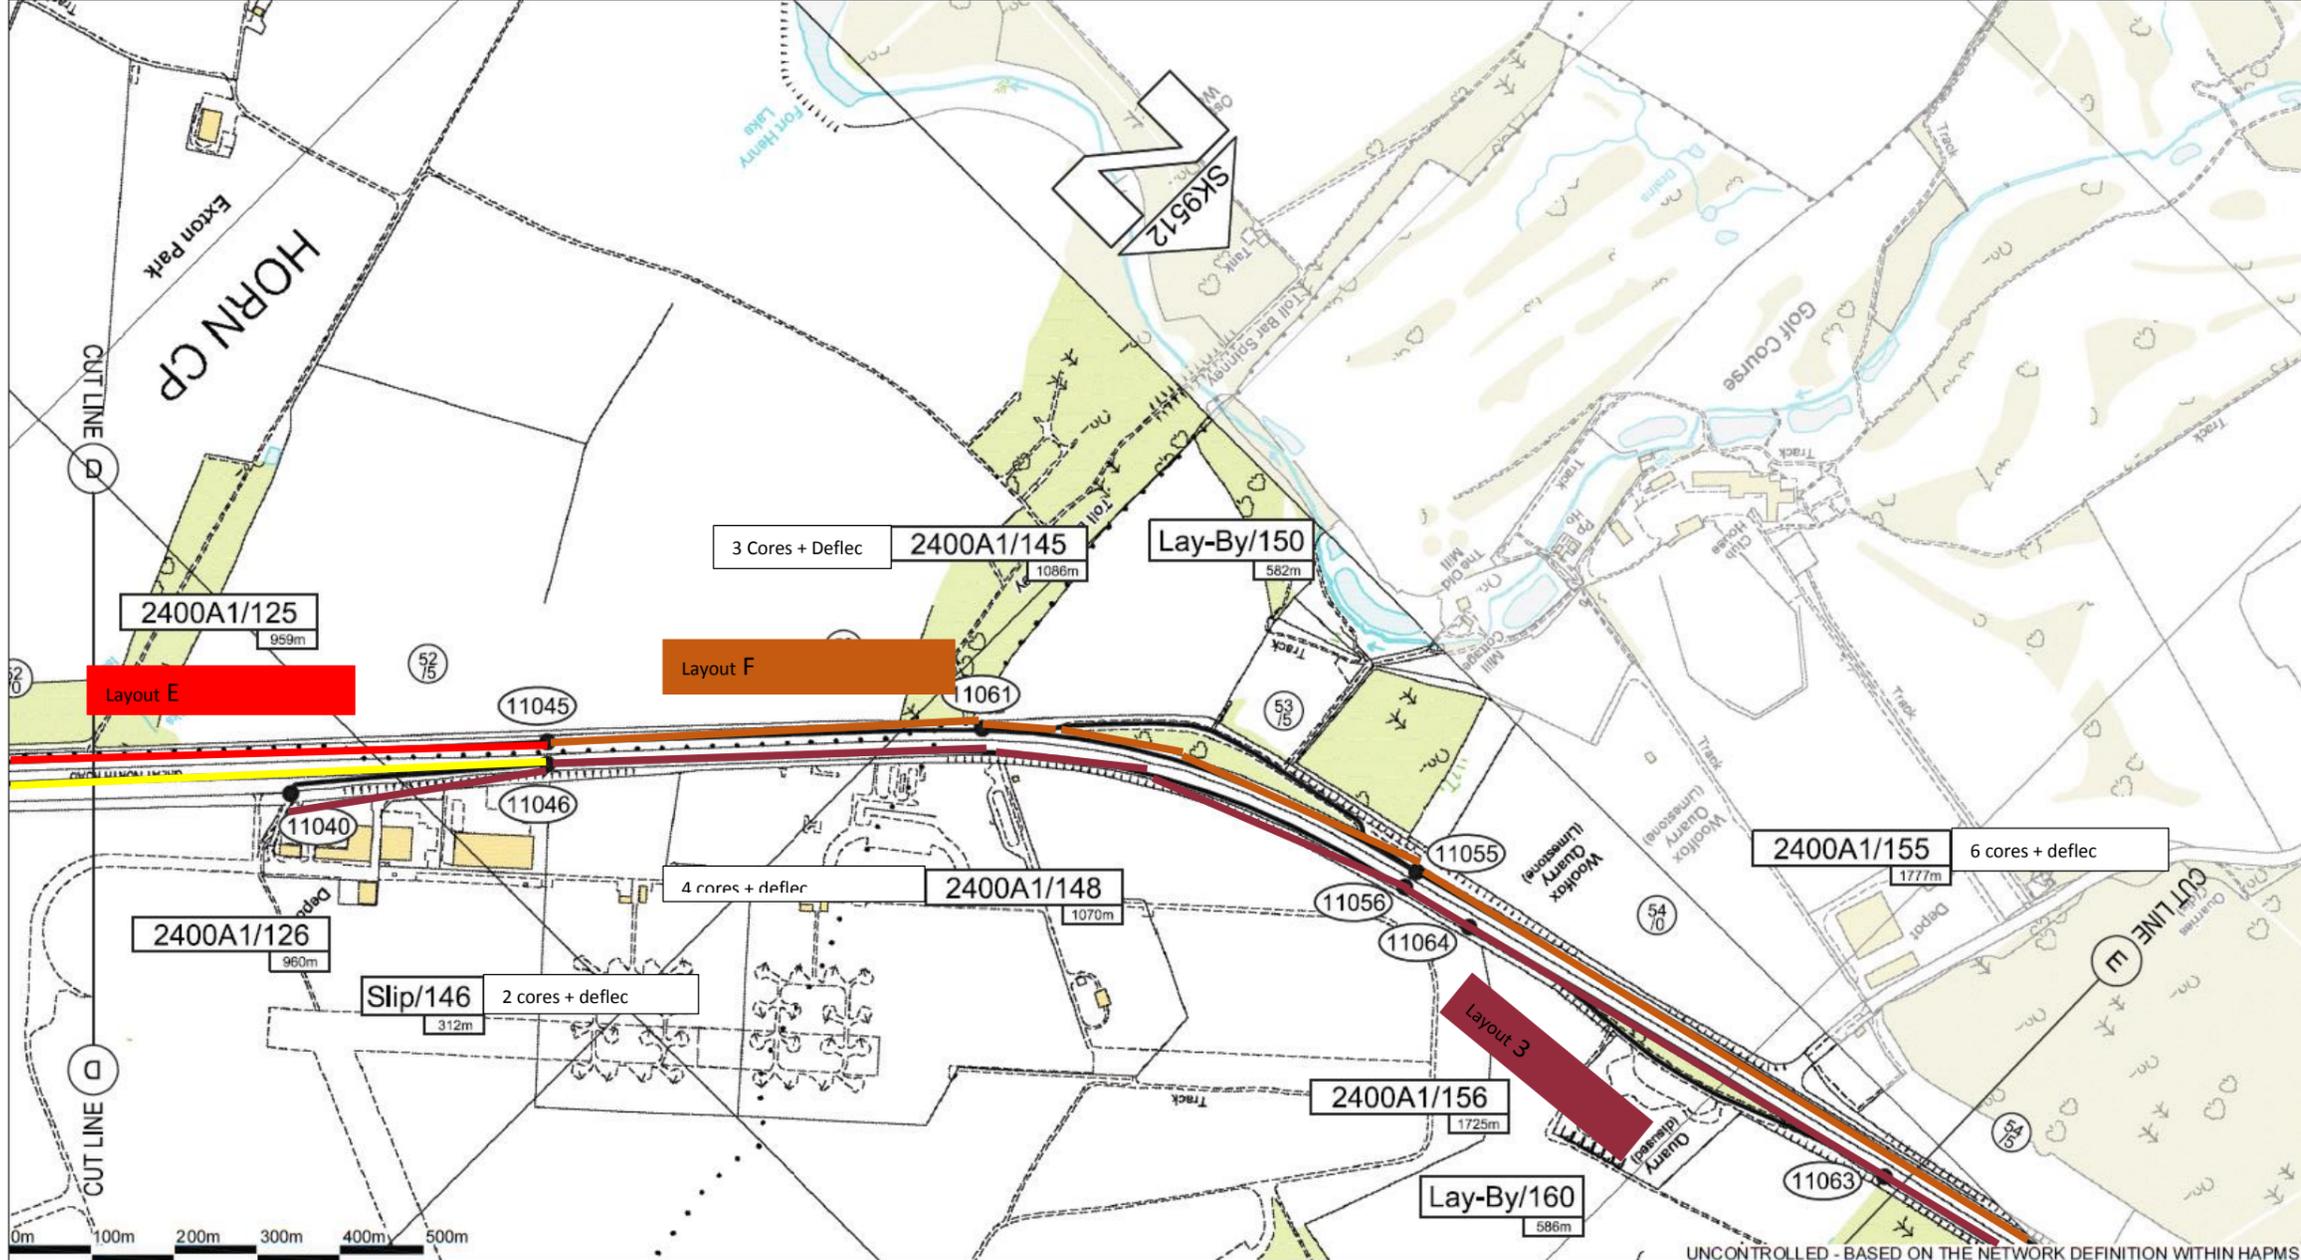

Client  
**HIGHWAYS AGENCY**  
 an Executive Agency of the  
**Department for Transport**

A-one+  
 Unit 7, Evo Park, Sherwood Business Park, Notts, NG15 0EB  
 Tel +44 (0)844 372 8381 Fax +44 (0)844 372 8383  
 Email [area7.enquiries@aone.uk.com](mailto:area7.enquiries@aone.uk.com)  
 Web [www.aone.uk.com](http://www.aone.uk.com)


Reproduced by permission of Ordnance Survey on behalf of HMSO. © Crown copyright and database right 2013. All rights reserved. Ordnance Survey Licence number 100018928.



Project  
**AREA 7 NETWORK PLANS**

Plan  
**A1 SHEET 05 OF 39**  
**WOOLFOX**

Prepared by: DP	Date: 14/11/2013
Checked by: SD	Date: 14/11/2013
Approved by: GW	Date: 14/11/2013
Plan No: <b>A7NP/A1/05</b>	Revision: <b>C</b>
Plan Scale: 1:10 000	Sheet size: A4
DO NOT SCALE FROM PLAN	

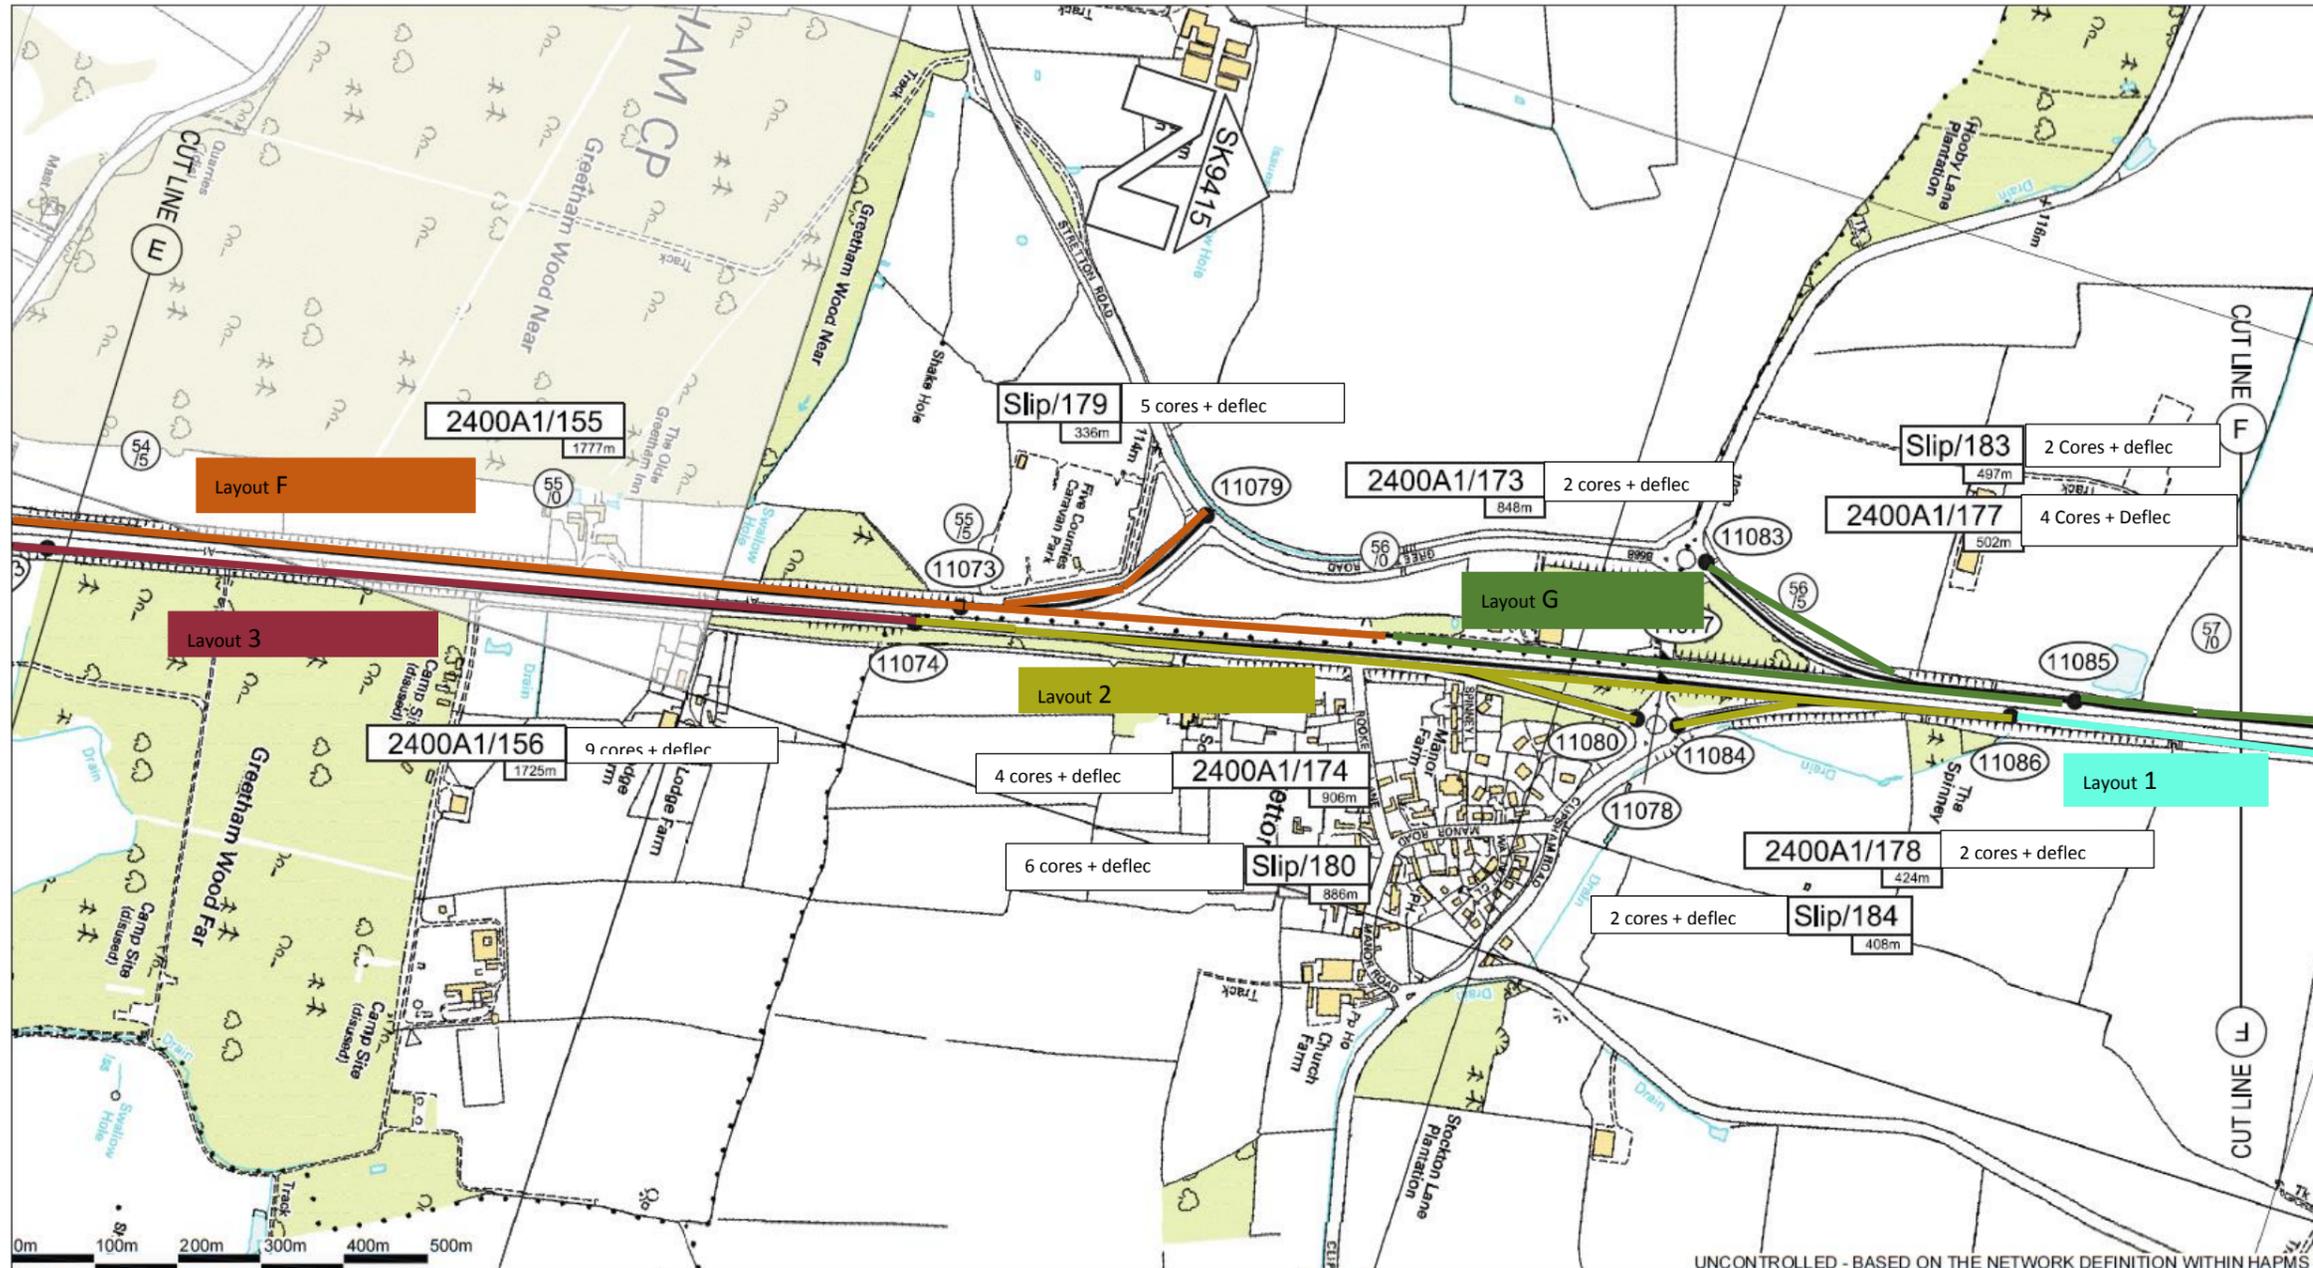

UNCONTROLLED - BASED ON THE NETWORK DEFINITION WITHIN HAPMS

Client  
 **HIGHWAYS AGENCY**  
 on Executive Agency of the  
**Department for Transport**

A-one+  
 Unit 7, Evo Park, Sherwood Business Park, Notts, NG15 0EB  
 Tel +44 (0)844 372 8381 Fax +44 (0)844 372 8383  
 Email [area7.enquiries@aone.uk.com](mailto:area7.enquiries@aone.uk.com)  
 Web [www.aone.uk.com](http://www.aone.uk.com)



Reproduced by permission of Ordnance Survey on behalf of HMSO. © Crown copyright and database right 2013. All rights reserved. Ordnance Survey Licence number 100018928.

Project  
**AREA 7 NETWORK PLANS**

Plan  
**A1 SHEET 06 OF 39**  
**STRETTON**

Prepared by: DP Date: 14/11/2013


Checked by: SD Date: 14/11/2013

Approved by: GW Date: 14/11/2013

Plan No: **A7NP/A1/06** Revision: **C**

Plan Scale: 1:10 000 Sheet size: A4

DO NOT SCALE FROM PLAN

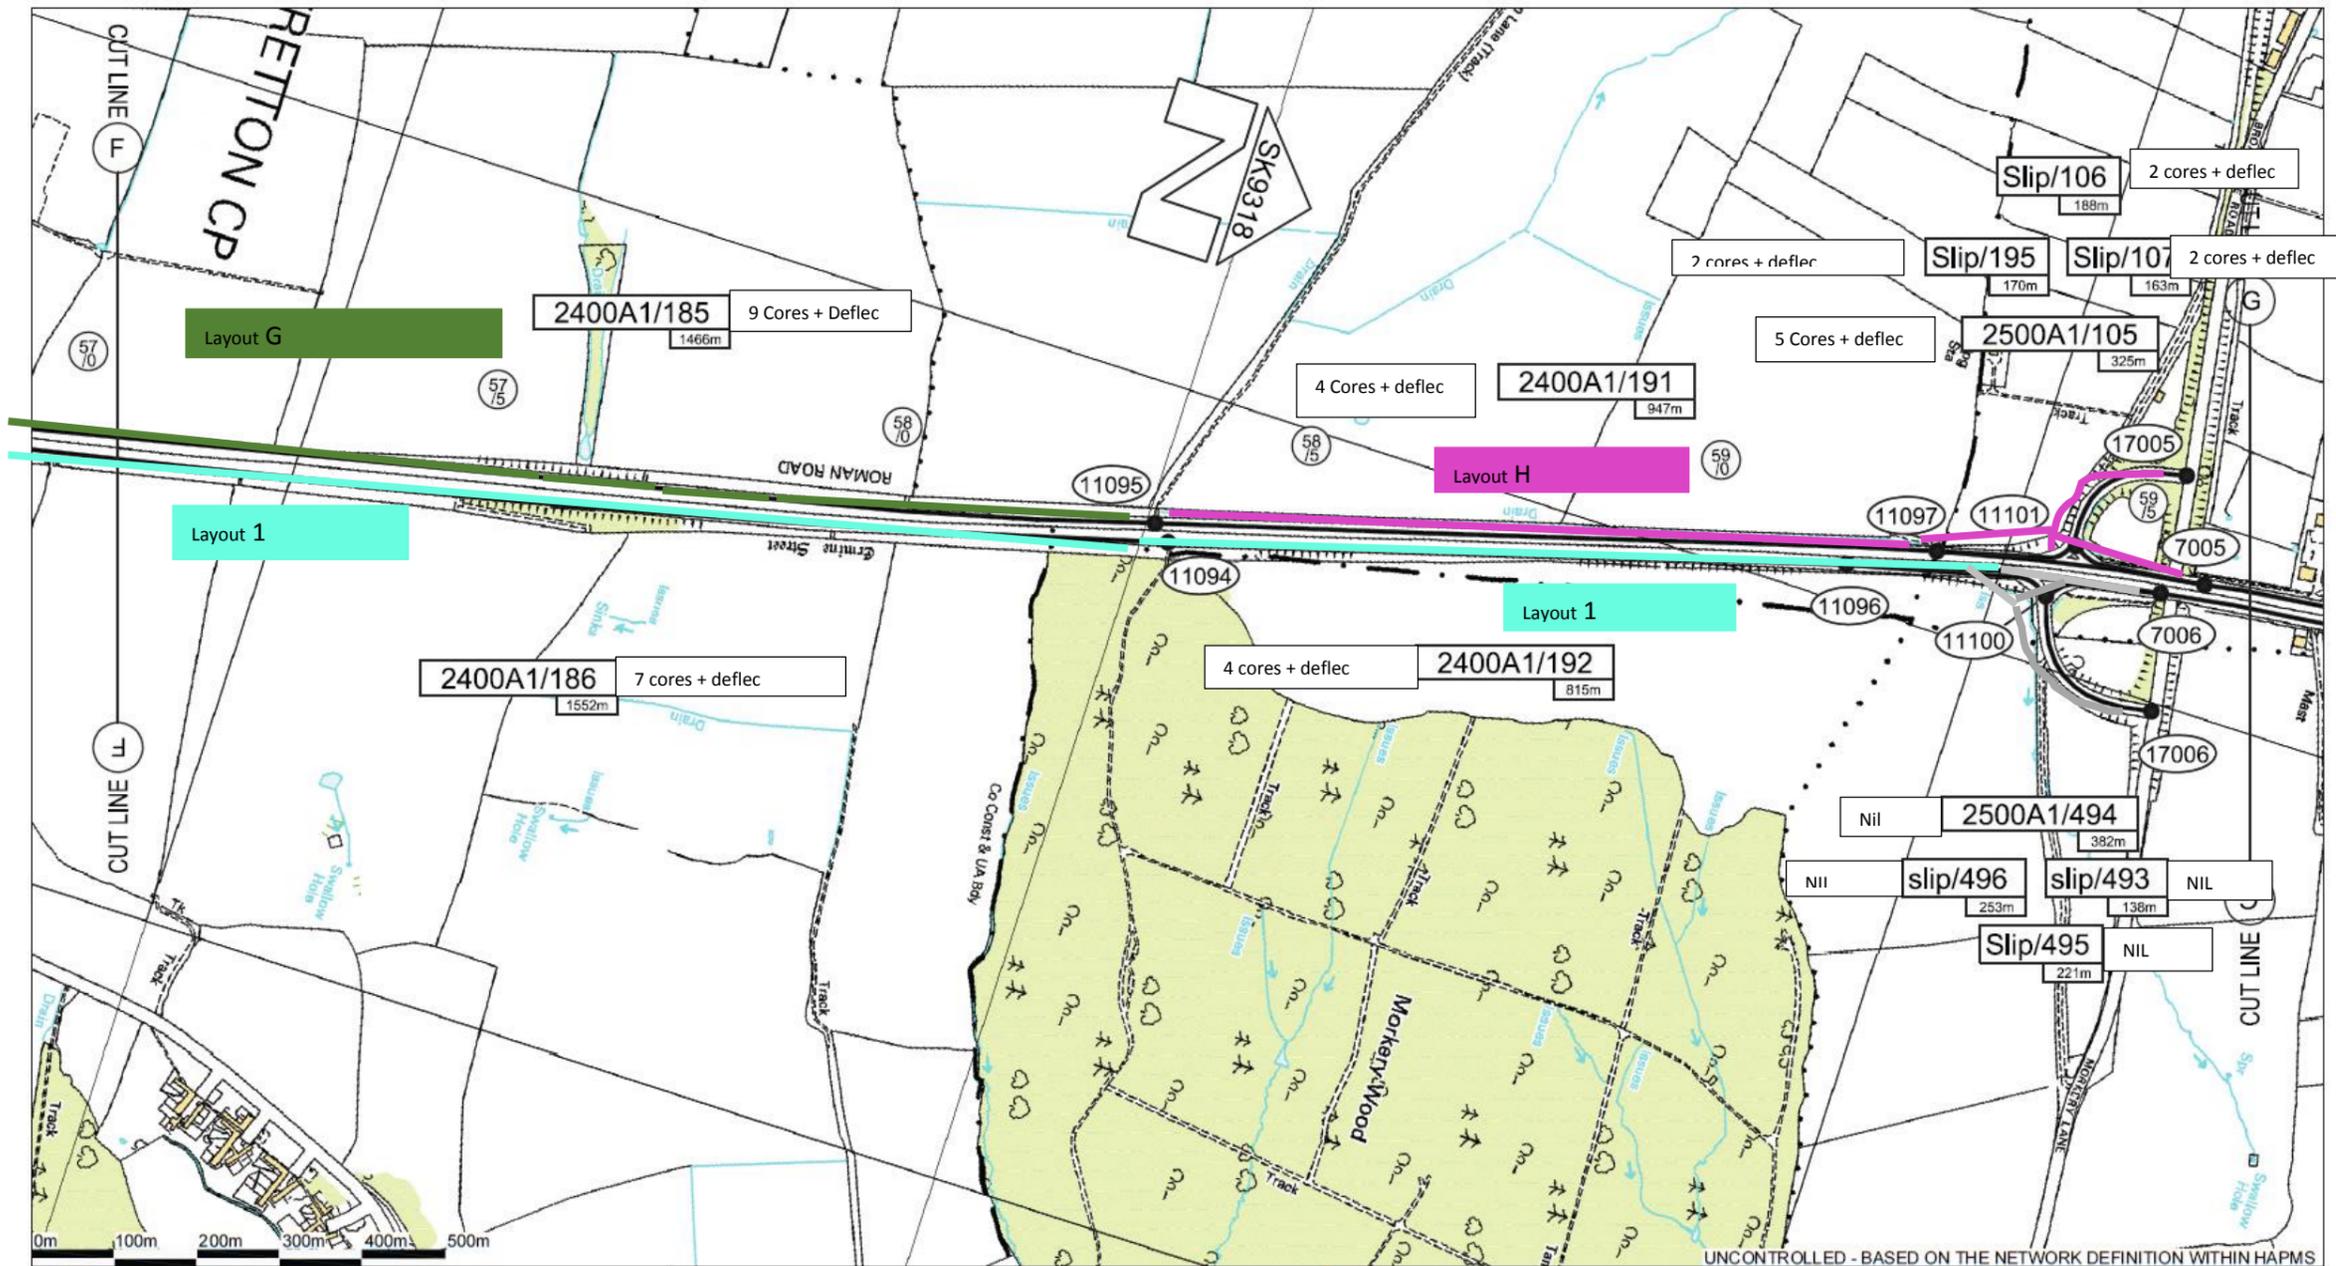

UNCONTROLLED - BASED ON THE NETWORK DEFINITION WITHIN HAPMS

Client



**HIGHWAYS AGENCY**  
on Executive Agency of the  
**Department for Transport**

A-one+  
Unit 7, Evo Park, Sherwood Business Park, Notts, NG15 0EB  
Tel +44 (0)844 372 8381 Fax +44 (0)844 372 8383  
Email [area7.enquiries@aone.uk.com](mailto:area7.enquiries@aone.uk.com)  
Web [www.aone.uk.com](http://www.aone.uk.com)




Integrated Highway Services  
A HALDROW / COLAS / COSTAN COMPANY

Reproduced by permission of Ordnance Survey on behalf of HMSO. © Crown copyright and database right 2013. All rights reserved. Ordnance Survey Licence number 100018928.

Project  
**AREA 7 NETWORK PLANS**

Plan  
**A1 SHEET 07 OF 39**  
**SOUTH WITHAM**

Prepared by: DP	Date: 14/11/2013
Checked by: SD	Date: 14/11/2013
Approved by: GW	Date: 14/11/2013
Plan No: <b>A7NP/A1/07</b>	Revision: <b>C</b>
Plan Scale: 1:10 000	Sheet size: A4
DO NOT SCALE FROM PLAN	

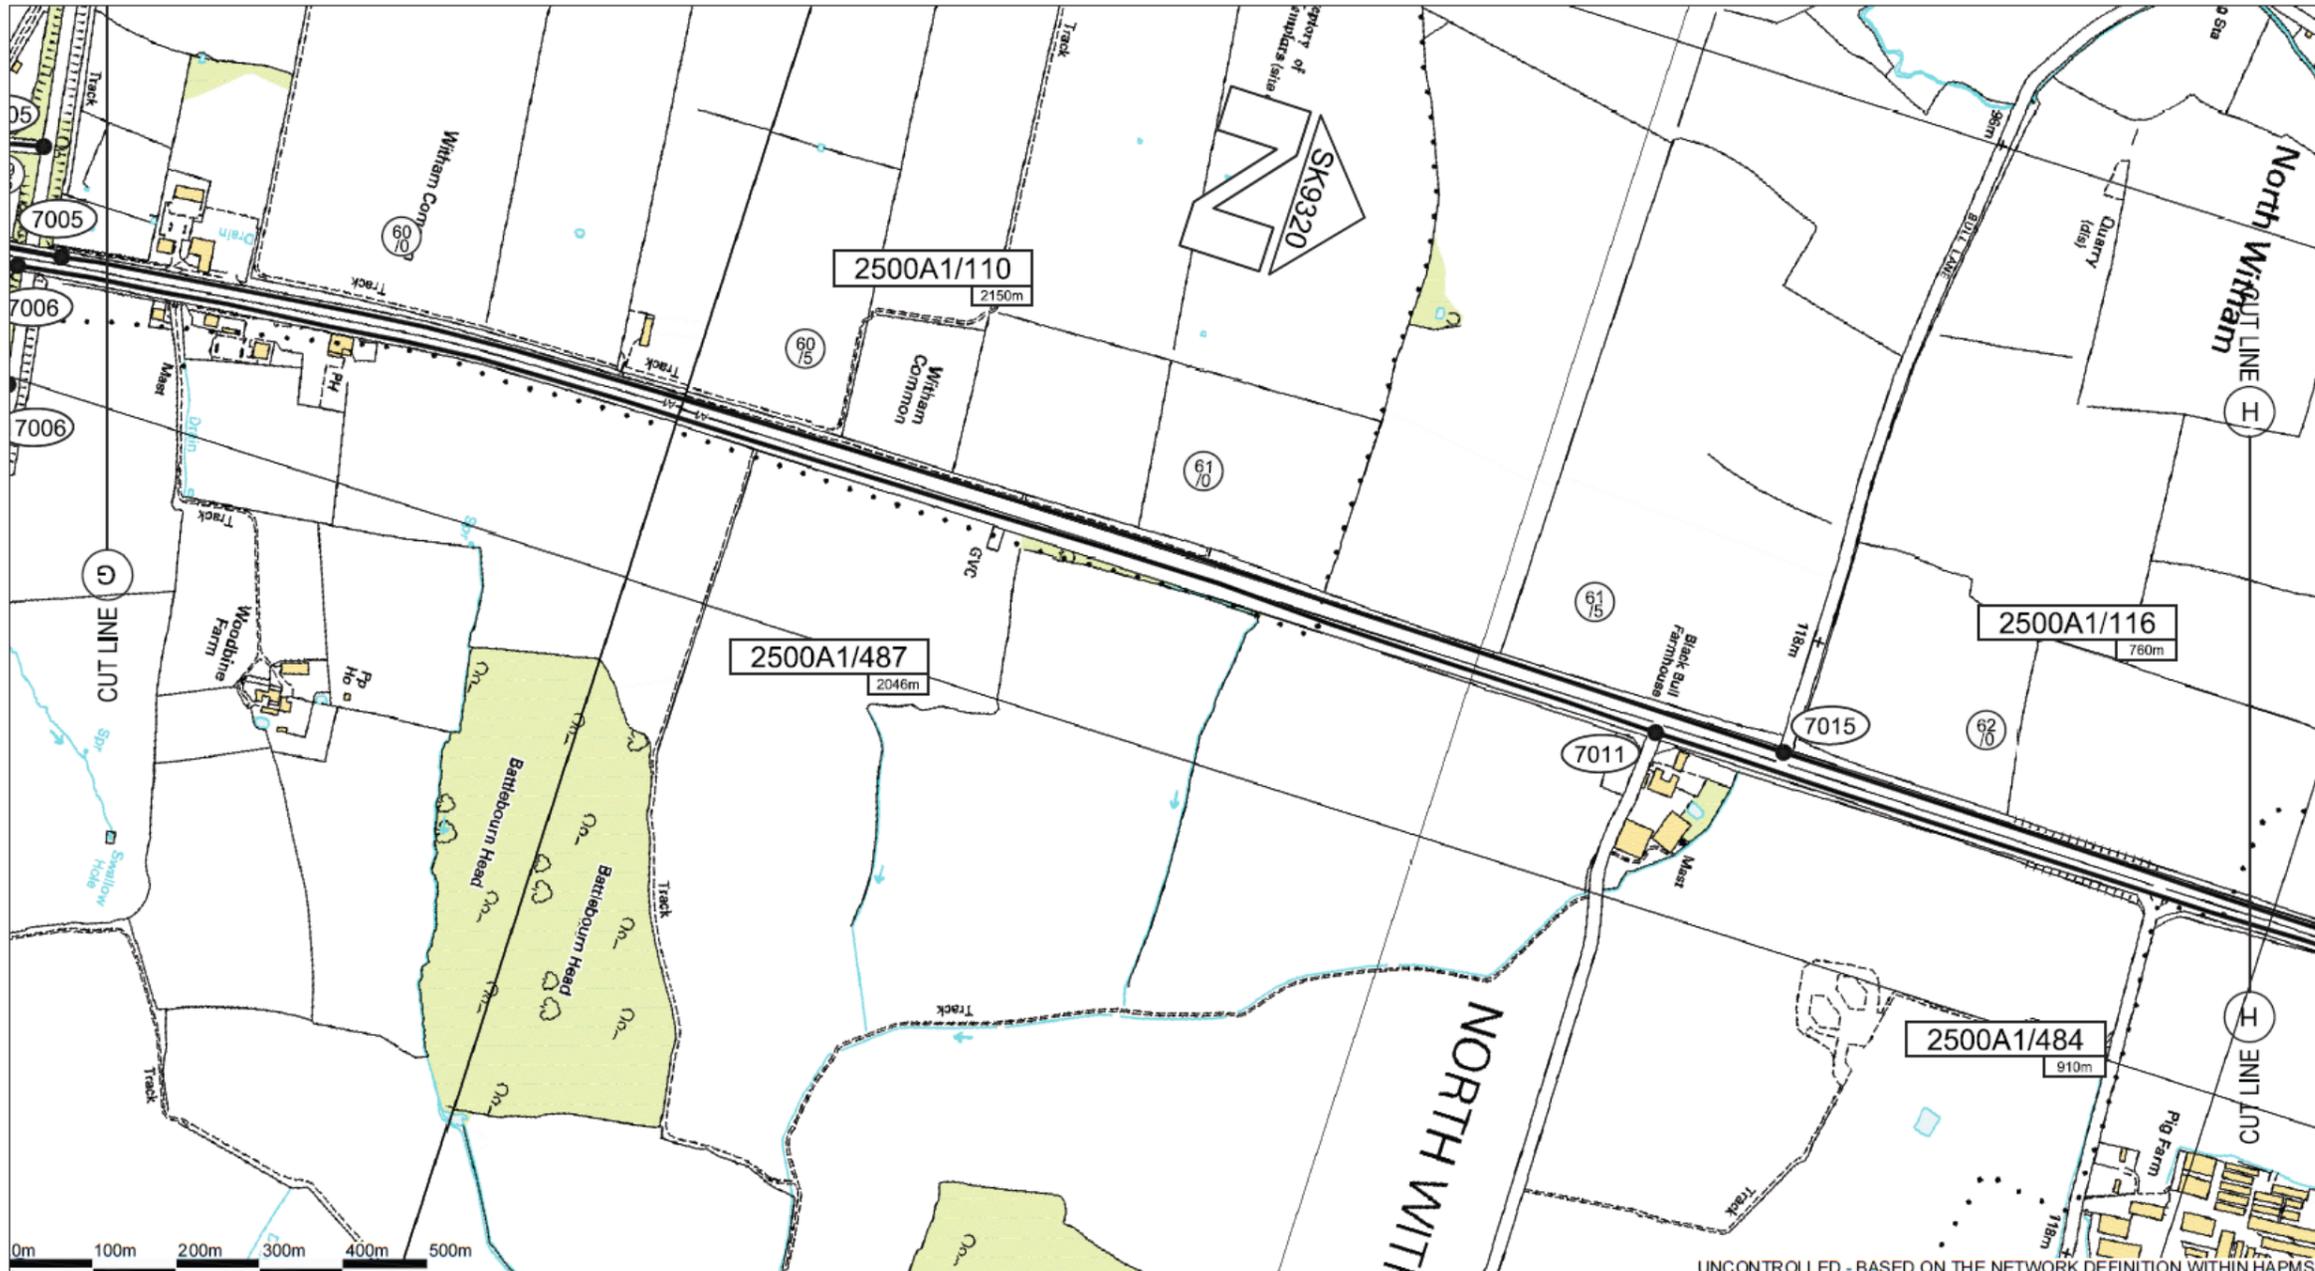

UNCONTROLLED - BASED ON THE NETWORK DEFINITION WITHIN HAPMS

Client



**HIGHWAYS**  
AGENCY

an Executive Agency of the  
**Department for Transport**

A-one+  
Unit 7, Evo Park, Sherwood Business Park, Notts, NG15 0EB  
Tel +44 (0)844 372 8381 Fax +44 (0)844 372 8383  
Email [area7.enquiries@aone.uk.com](mailto:area7.enquiries@aone.uk.com)  
Web [www.aone.uk.com](http://www.aone.uk.com)



**A-one+**  
Integrated Highway Services  
A HALCROW / COLAS / COSTAN COMPANY

Reproduced by permission of Ordnance Survey on behalf of HMSO. © Crown copyright and database right 2013. All rights reserved. Ordnance Survey Licence number 100018928.

Project  
**AREA 7 NETWORK PLANS**

Plan  
**A1 SHEET 08 OF 39**  
**NORTH WITHAM**

Prepared by: DP	Date: 14/11/2013
Checked by: SD	Date: 14/11/2013
Approved by: GW	Date: 14/11/2013
Plan No: <b>A7NP/A1/08</b>	Revision: <b>C</b>
Plan Scale: 1:10 000	Sheet size: A4
<b>DO NOT SCALE FROM PLAN</b>	