



PROJECT: WARREN COTTAGE		ROOF: PORCH ROOF
DETAIL: CHECK KERB - WELTED DRIP		DECK: CONCRETE D044R
CLIENT: HAMSON BARRON SMITH	DATE: 17/10/2017	SCALE: NTS
DRG No: 17871-399000		

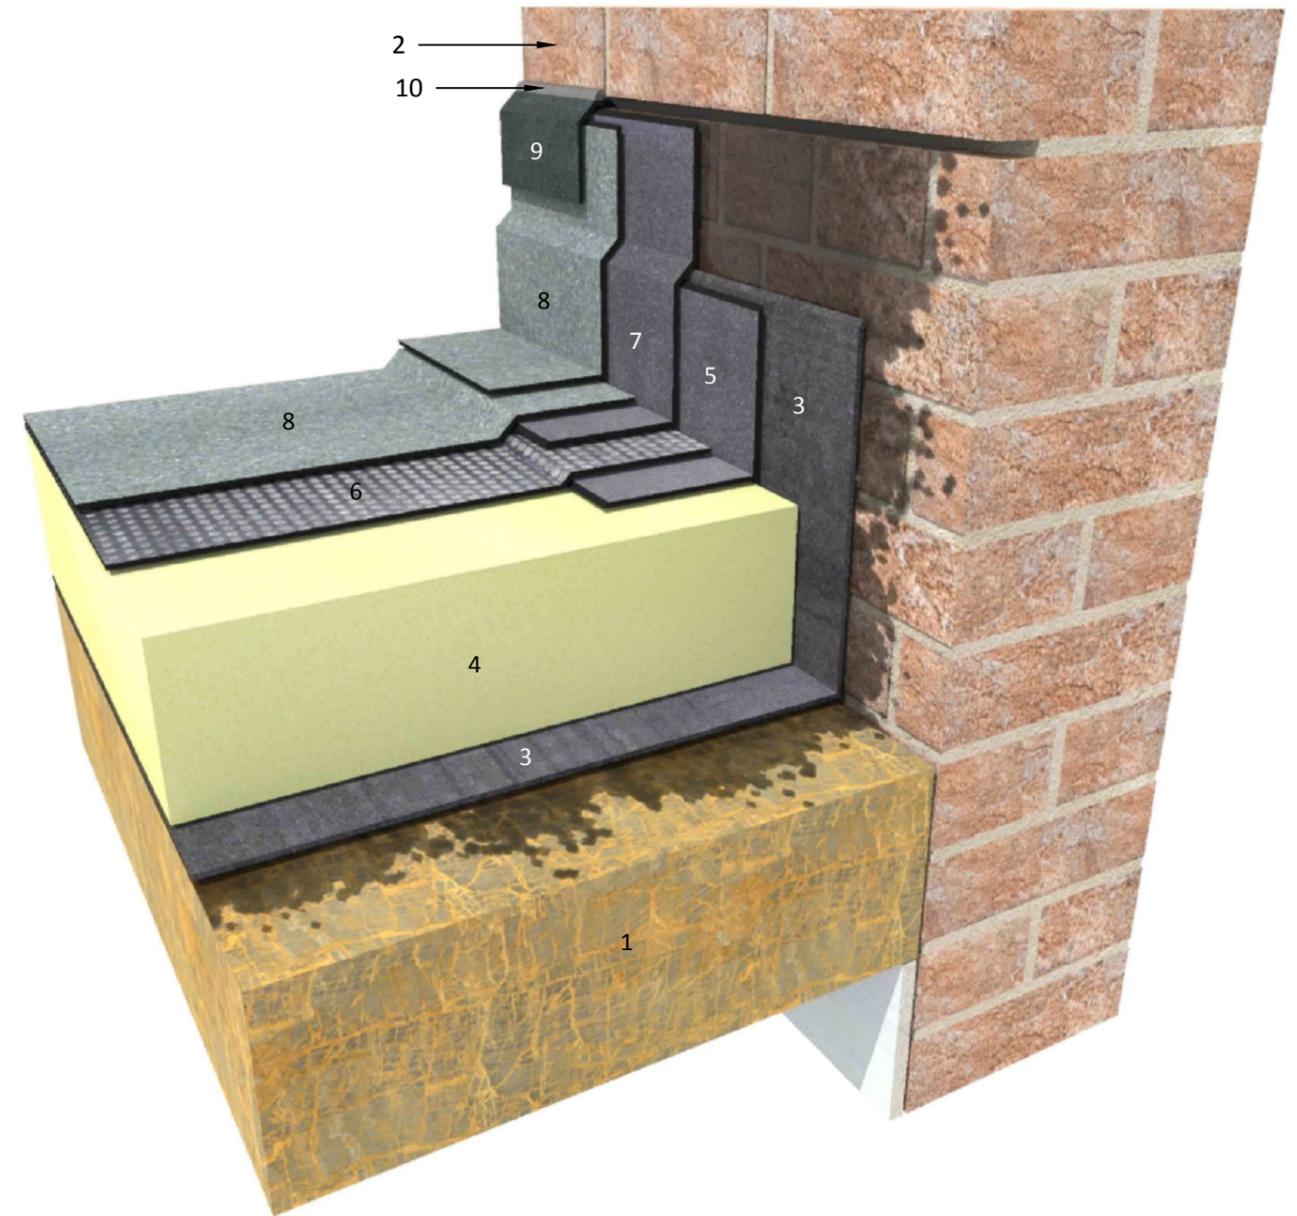

KEY:

1. PRIMED GENERIC DECK
2. BRICKWORK
3. VAPOUR CONTROL LAYER
4. INSULATION (DEPTH TO SUIT SPECIFICATION)
5. REINFORCING UNDERLAY
6. UNDERLAYER
7. DETAIL UNDERLAY
8. CAP SHEET
9. PARAFLASH B3 FLASHING DRESSED INTO CHASE
10. LANGLEY GAP SEAL MASTIC

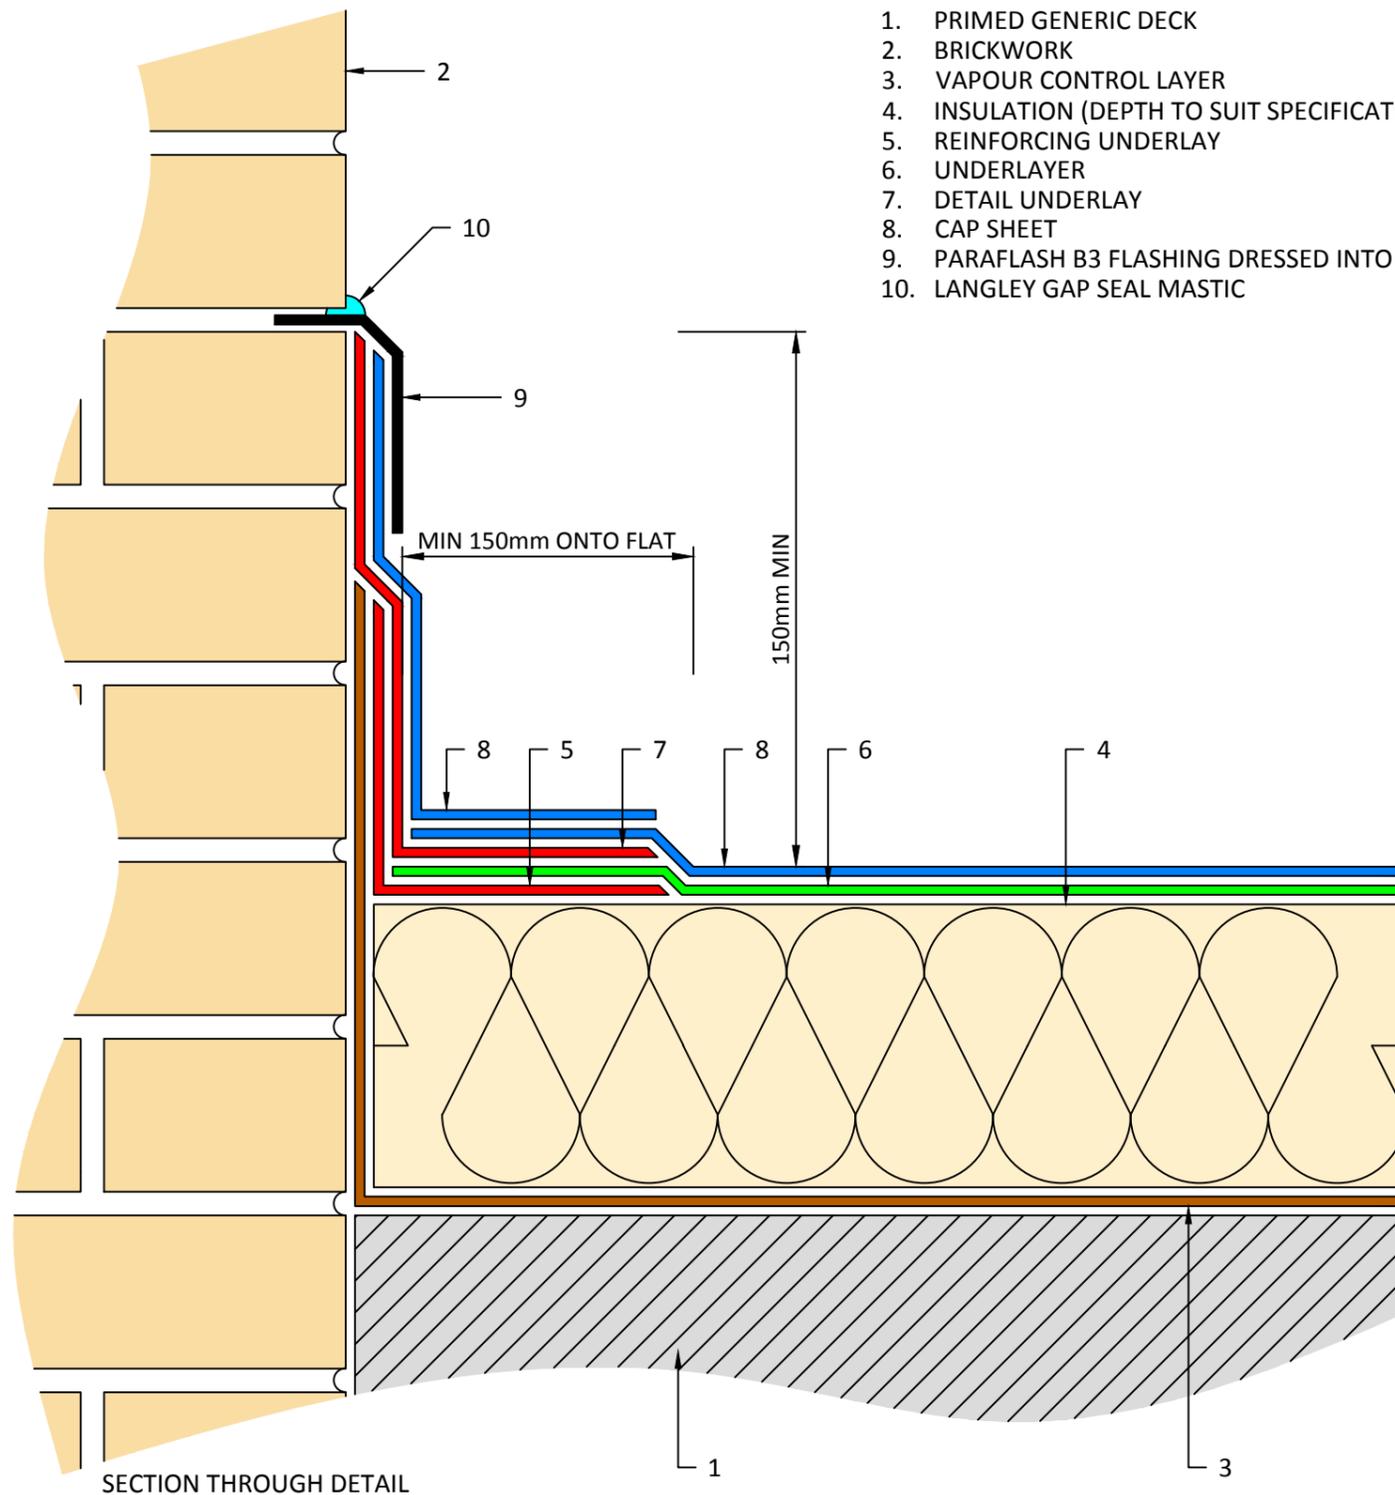



3D CUTAWAY DETAIL

PROJECT: WARREN COTTAGE		ROOF: PORCH ROOF
DETAIL: RBM-W-101-V24072017 - SKIRTING TO BRICKWORK - PARAFLASH B3		
CLIENT: HAMSON BARRON SMITH	DECK: CONCRETE D044R	
DRG No: 17871-398999	DATE: 17/10/2017	SCALE: NTS



KEY:


1. PRIMED GENERIC DECK
2. BRICKWORK
3. VAPOUR CONTROL LAYER
4. INSULATION (DEPTH TO SUIT SPECIFICATION)
5. REINFORCING UNDERLAY
6. UNDERLAYER
7. DETAIL UNDERLAY
8. CAP SHEET
9. PARAFLASH B3 FLASHING DRESSED INTO CHASE
10. LANGLEY GAP SEAL MASTIC

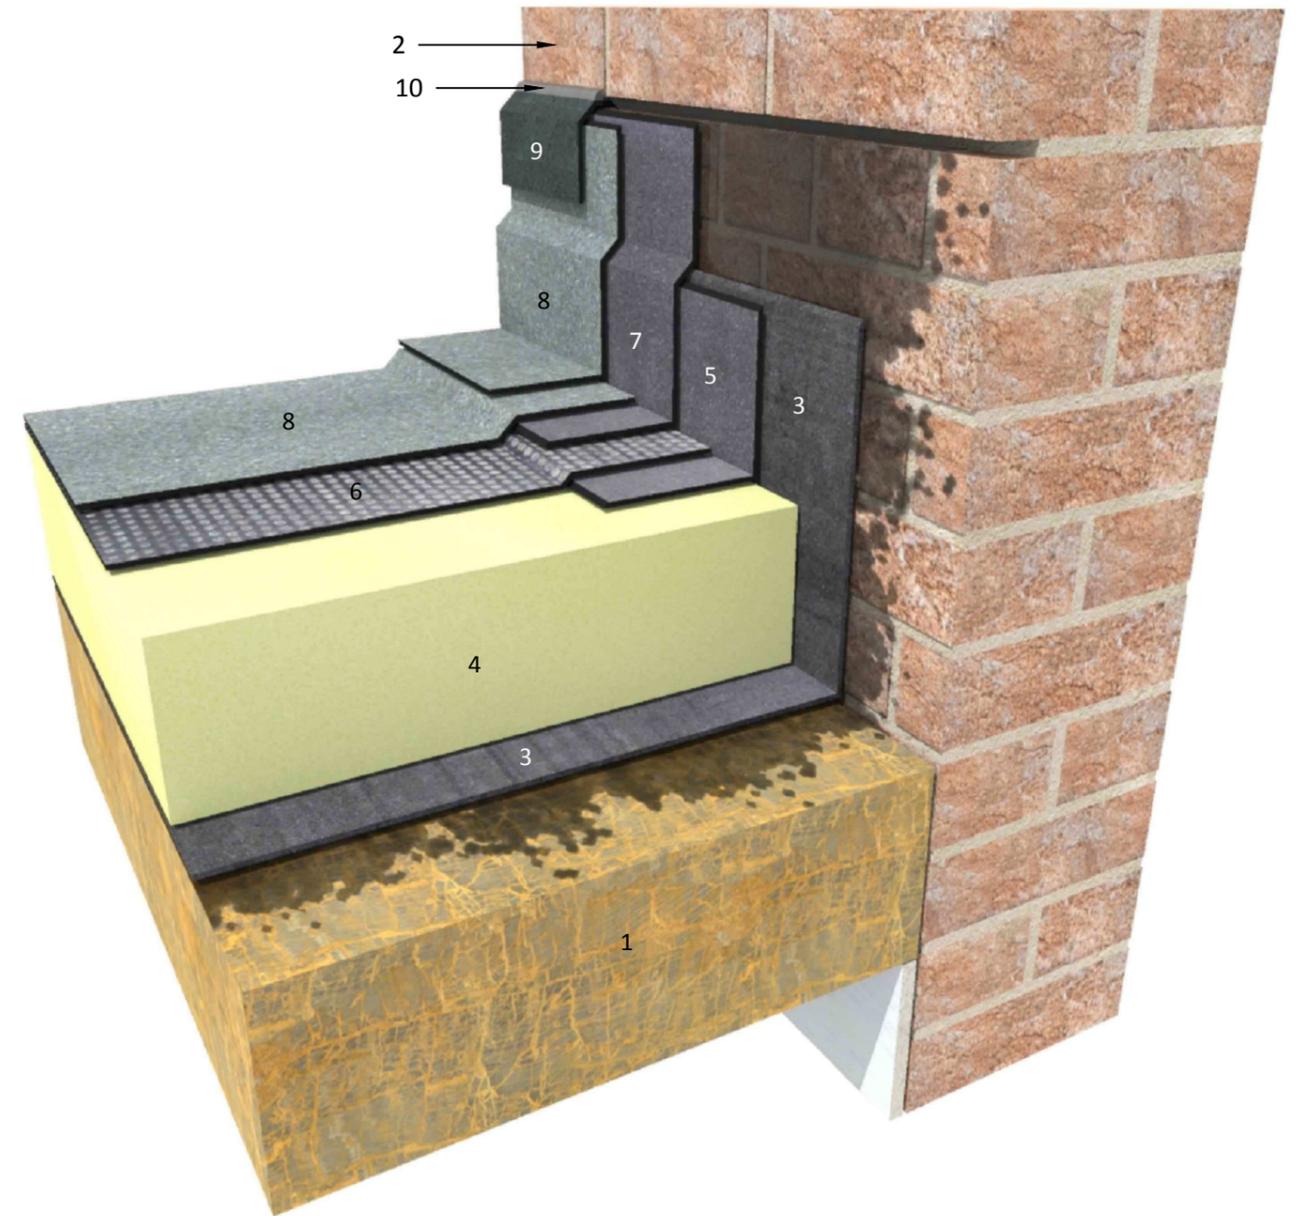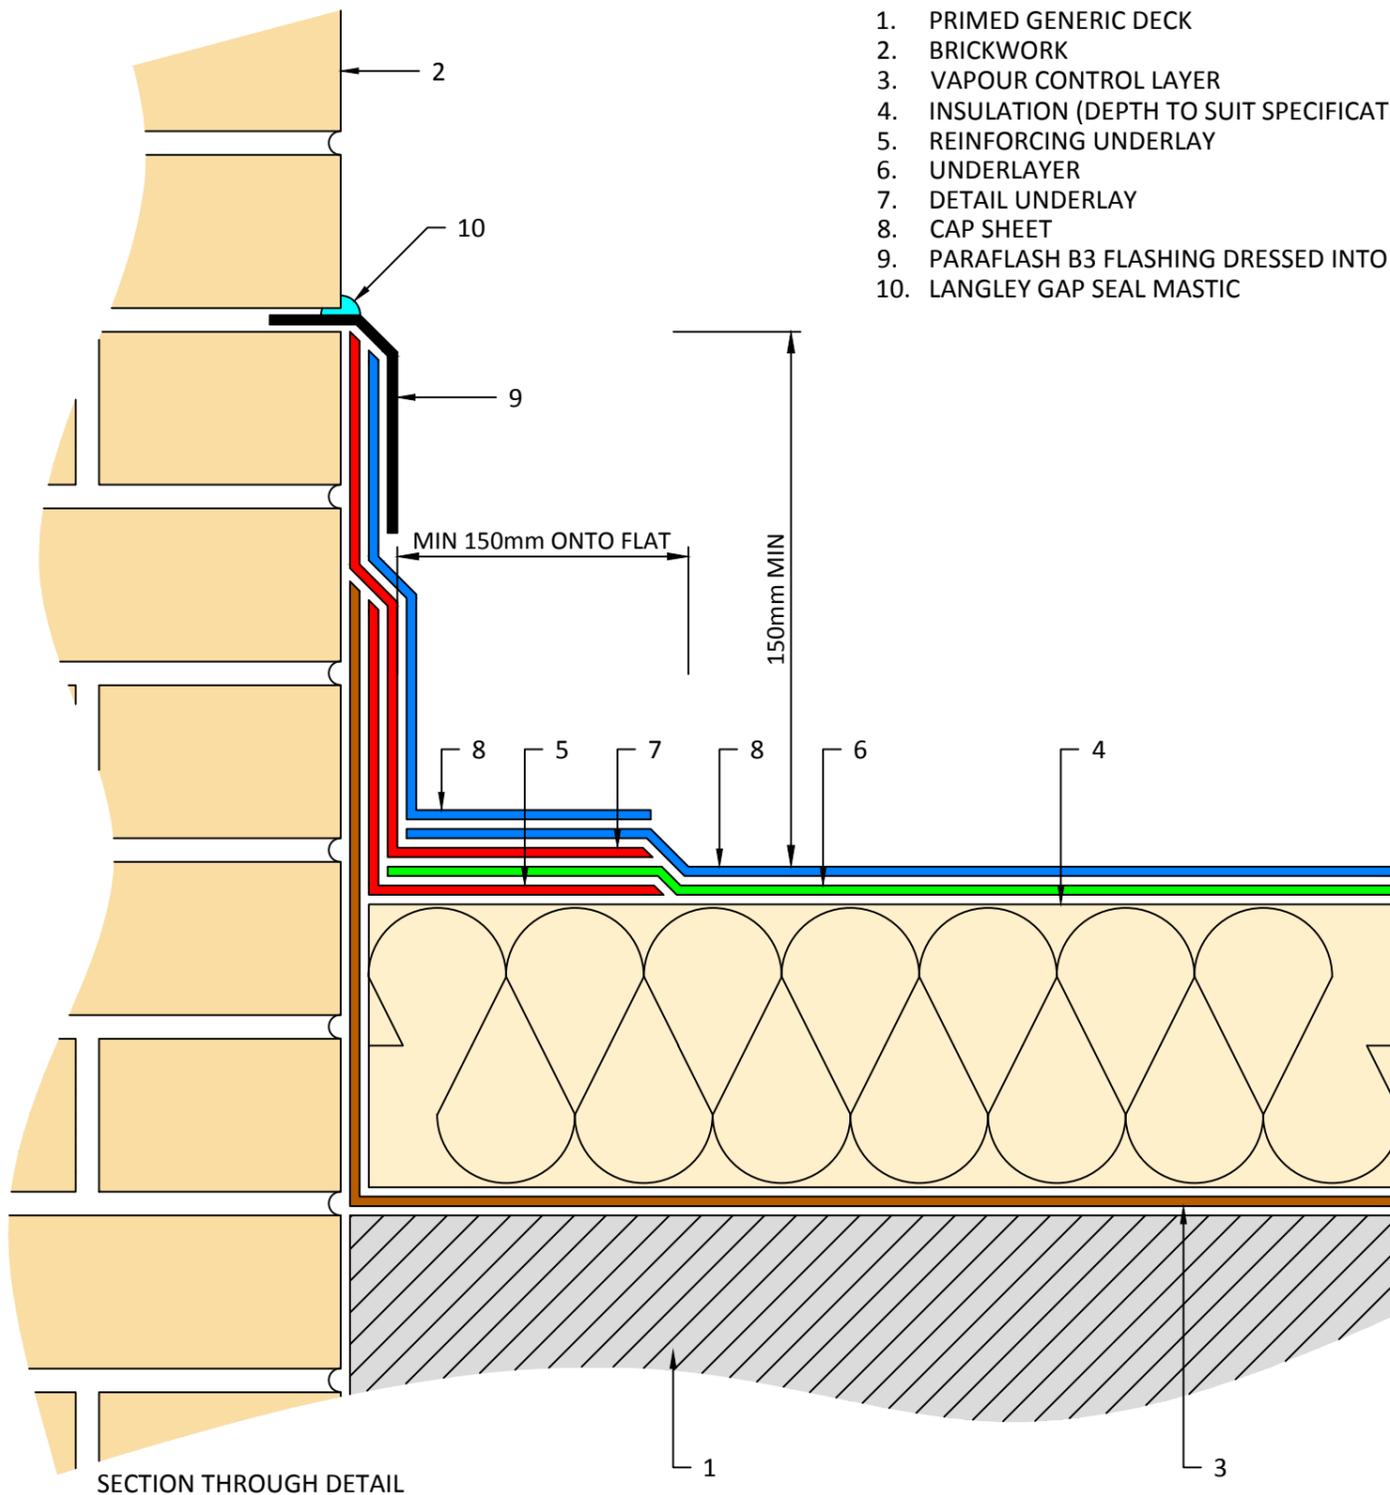

3D CUTAWAY DETAIL

PROJECT: WARREN COTTAGE		ROOF: LEAN-TO ROOF
DETAIL: RBM-W-101-V24072017 - SKIRTING TO BRICKWORK - PARAFLASH B3		
CLIENT: HAMSON BARRON SMITH	DECK: CONCRETE D002R	
DRG No: 17871-398999	DATE: 17/10/2017	SCALE: NTS




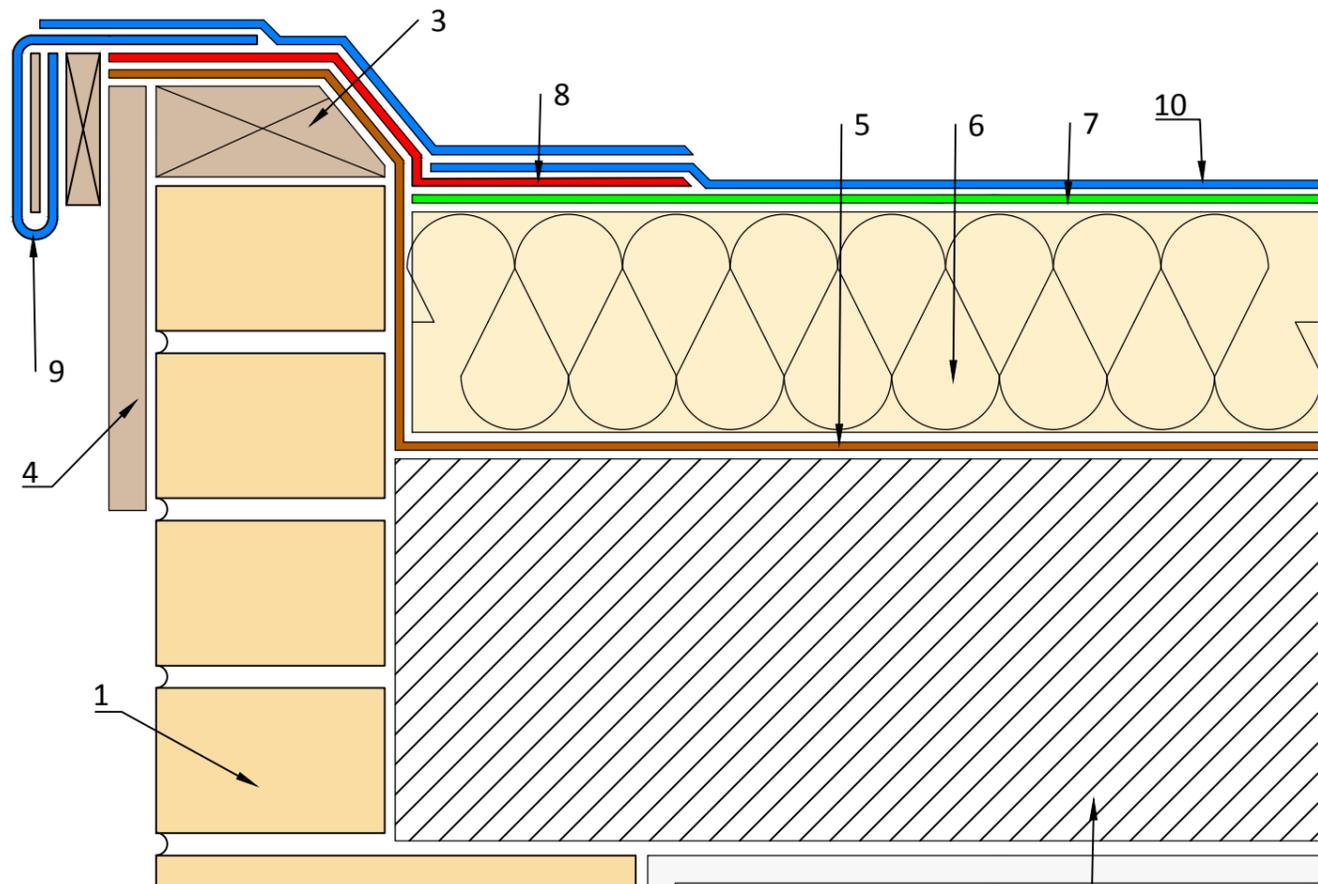


**KEY**

- 1. BRICKWORK
- 2. PRIMED GENERIC DECK
- 3. PRESERVATIVE TREATED SOFTWOOD FILLET
- 4. FASCIA
- 5. VAPOUR CONTROL LAYER
- 6. INSULATION
- 7. UNDERLAYER
- 8. DETAIL UNDERLAY
- 9. WELTED DRIP
- 10. CAP SHEET

SECTION THROUGH DETAIL

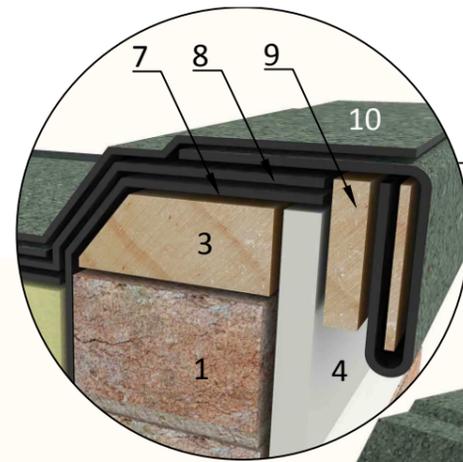

DETAIL OF WELTED DRIP

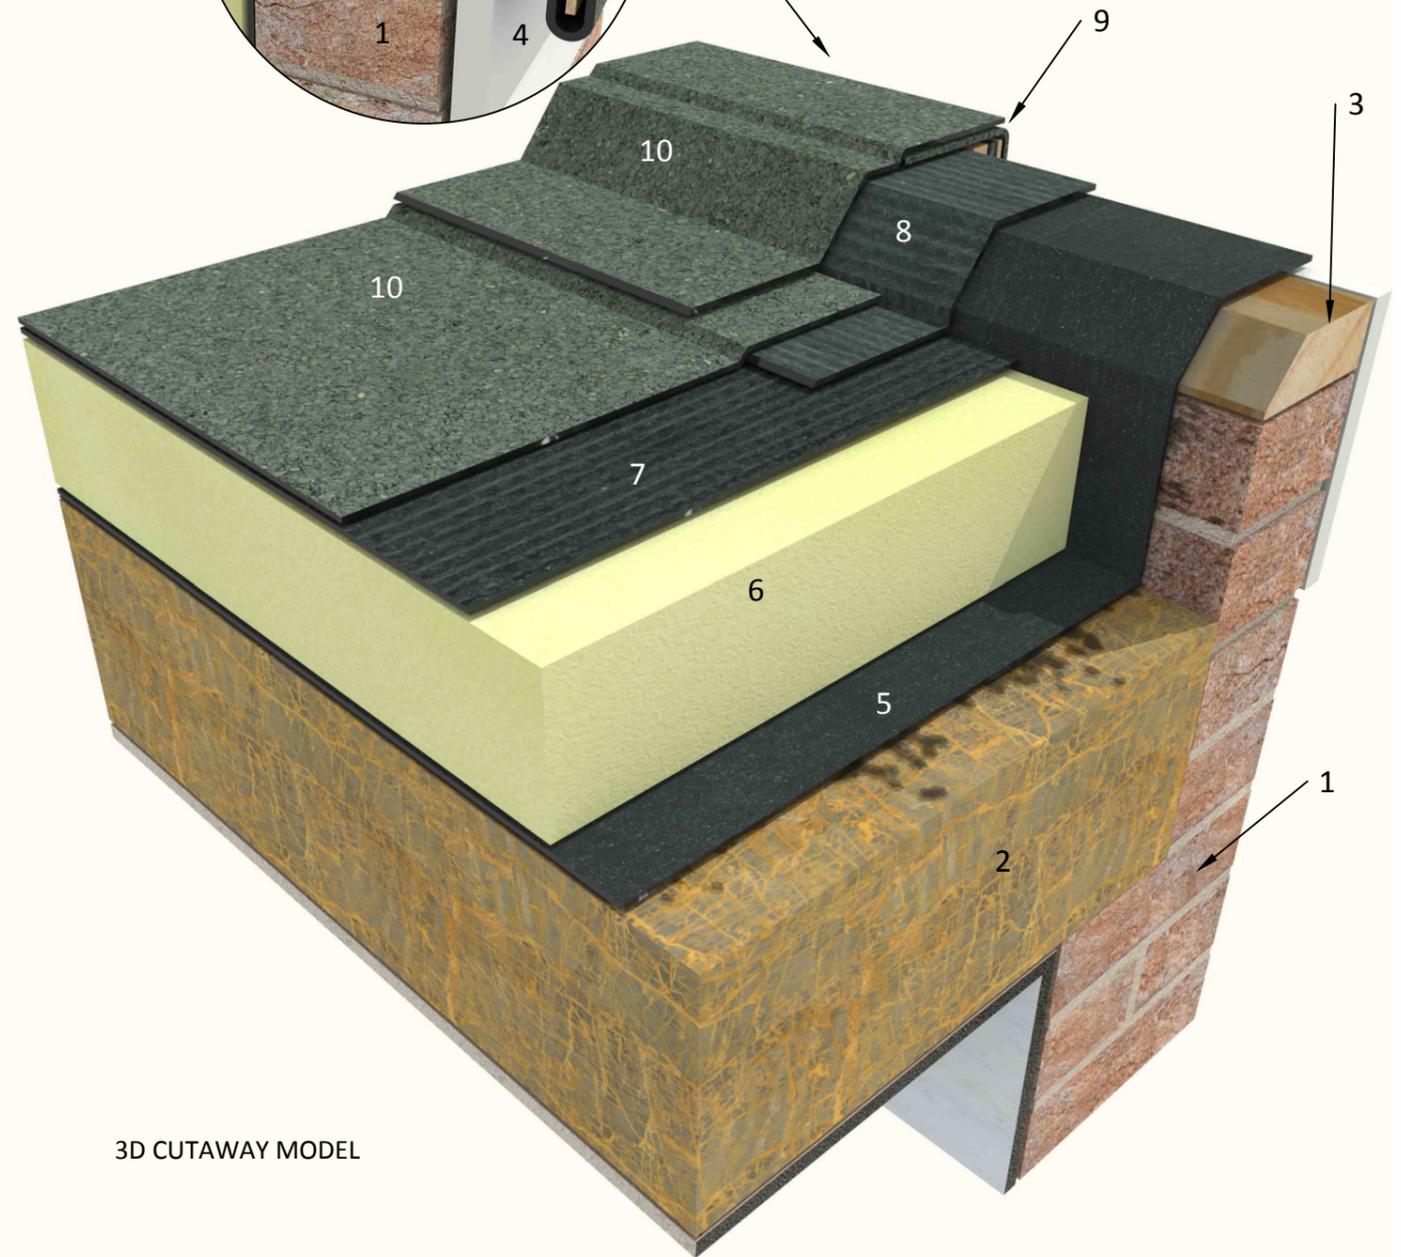

3D CUTAWAY MODEL

PROJECT: WARREN COTTAGE

DETAIL: CHECK KERB - WELTED DRIP

CLIENT: HAMSON BARRON SMITH

DRG No: 17871-399000

ROOF: LEAN-TO ROOF

DECK: CONCRETE D002R

DATE: 17/10/2017

SCALE: NTS

