

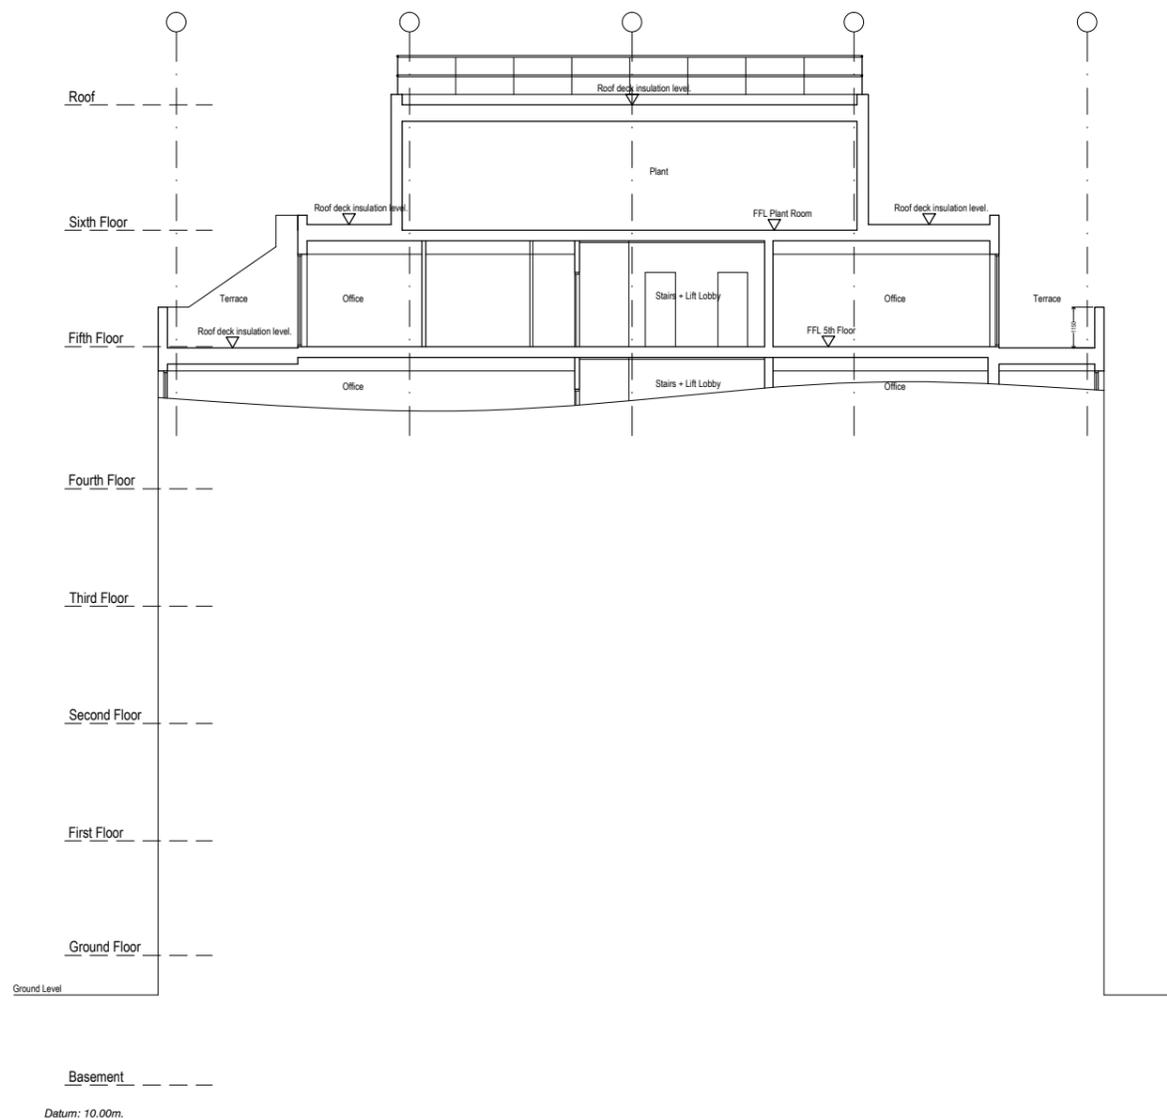


**NOTE :**  
 Drawings to be used for planning application only.  
 Do not scale from these drawings.

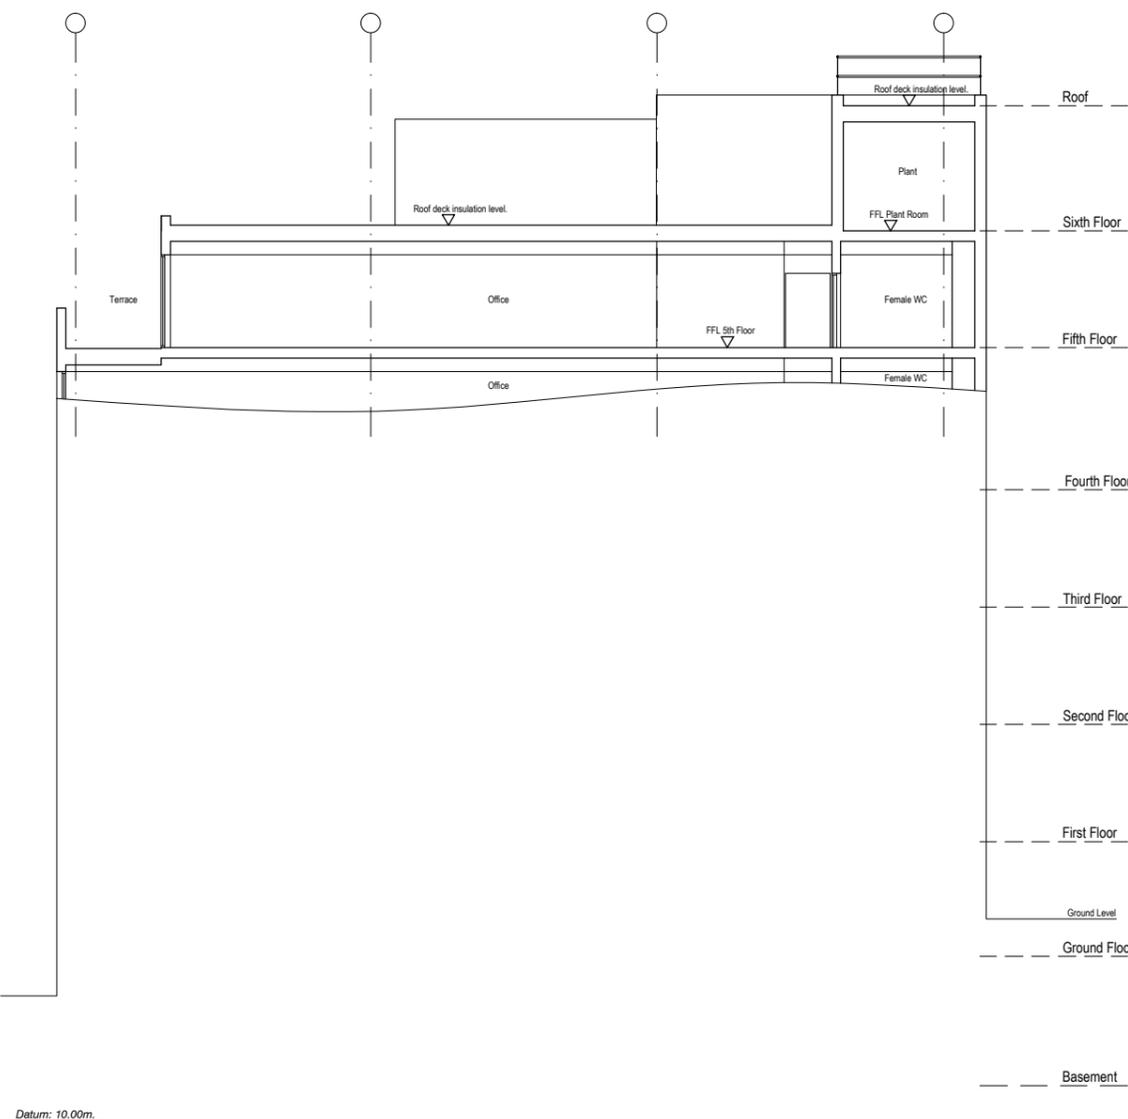

Existing Section A-A

1:100 @ A1  
 1:200 @ A3

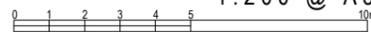

Existing Section B-B

1:100 @ A1  
 1:200 @ A3



PLANNING ONLY



DRAWING NUMBER 00-09 REVISION  
 PROJECT NUMBER 303/002  
 CLIENT LONDON ENTERPRISE ACADEMY

PROJECT  
 EXTENSION + ALTERATIONS TO  
 ANEURIN BEVAN HOUSE  
 81-91 COMMERCIAL ROAD  
 LONDON  
 E1 1RD

DRAWING  
 EXISTING CROSS SECTIONS A + B

SCALE 1:200 @ A3 DATE AUG 15  
 DRAWN HH/IG CHECKED RA



ARCHITECTS WHARFEDALE HOUSE  
 INTERIOR DESIGNERS 50a THE GROVE ILKLEY LS29 9EE  
 BUILDING SURVEYORS TEL : + 44 (0) 1943 816 489  
 EXPERT WITNESS FAX : + 44 (0) 1943 817 488