


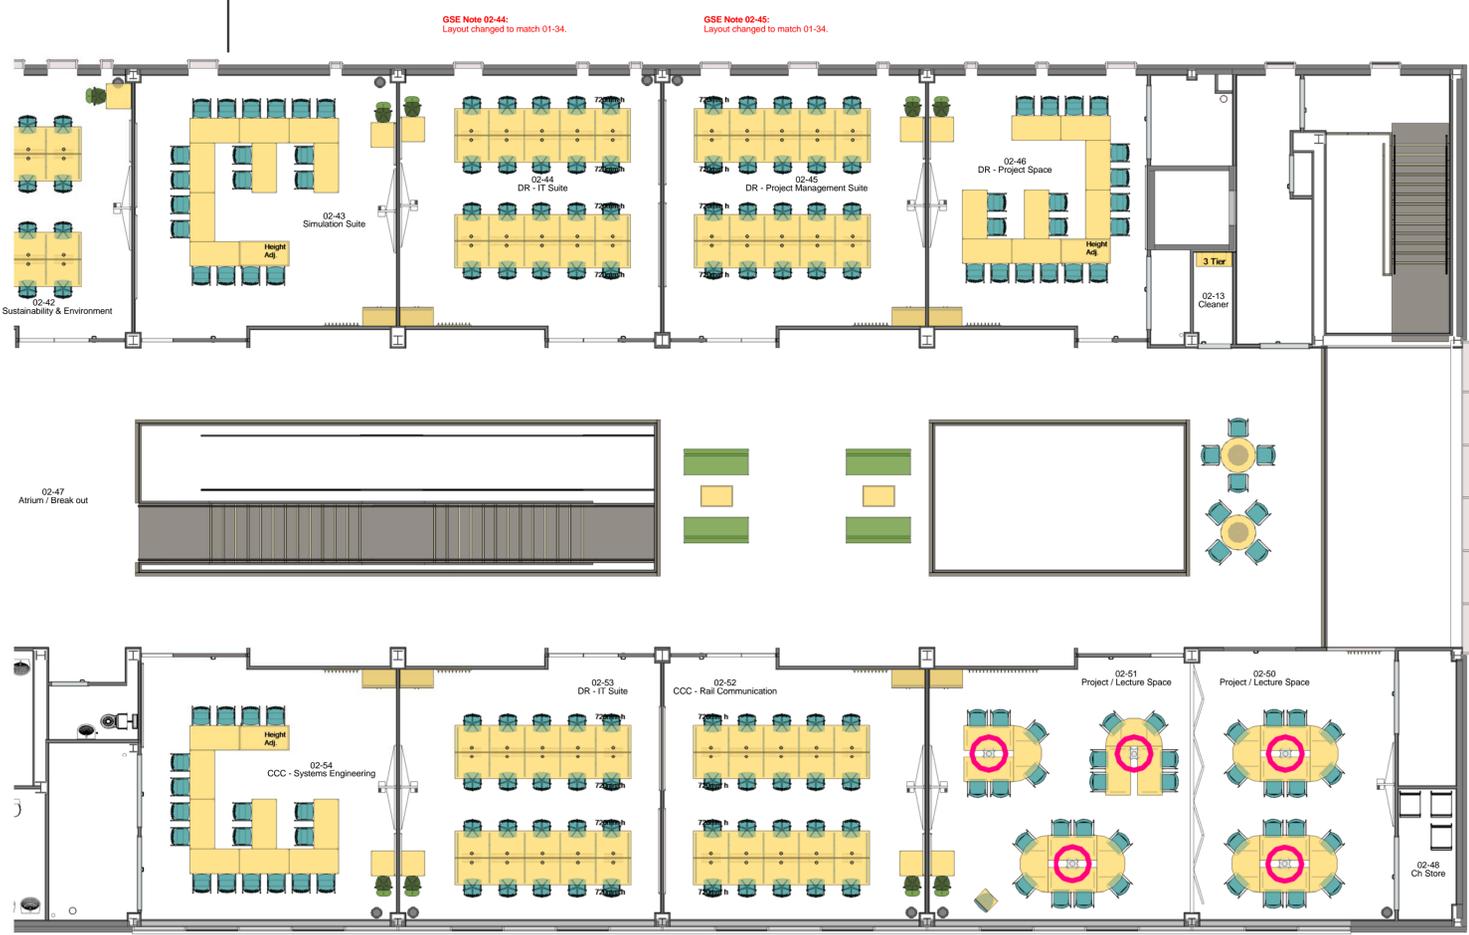

000 Level 2 PartA
1:100




000 Level 2 PartB
1:100


This drawing was created in Revit 2013 and is the property of Godfrey Syrett Ltd and therefore must not be copied or reproduced. Please ensure that all dimensions are checked on site before commencing work

Rev	Description	Date
A	First Issue	07/07/16
B	Revisions following meeting on 14/12/16	22/12/16
C	Sections added for office desks and IT Locations of power polls highlighted	07/02/17

Red circle denotes a Tubestation (Floor box required)


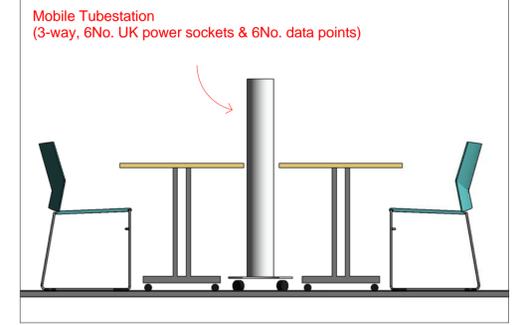


Section Tubestation B
1:20

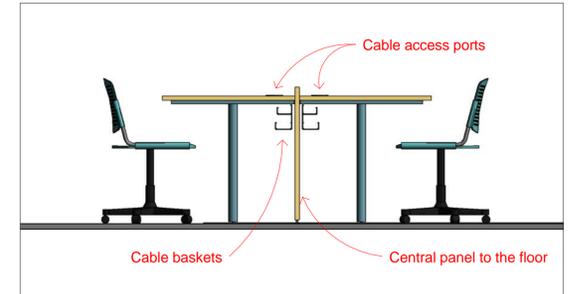

Section through IT island in 2.42, 44, 45, 52 & 53
1:20

Section through loose office desks
1:20

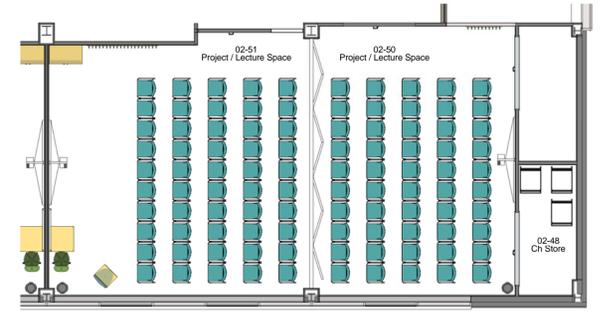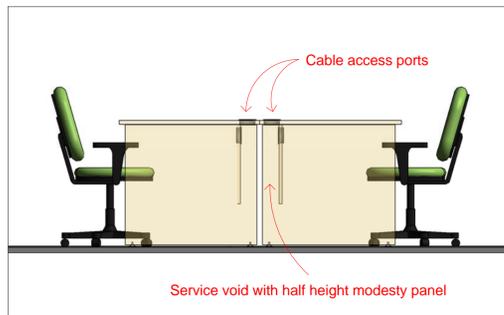

2-50 & 51 Lecture set up
1:100

Drawing Sign-off	
On Behalf of	Date
Site Sign-off	
On Behalf of	Date
On Behalf of	
On Behalf of	Date



Client	Willmott Dixon	Date	07/07/16
Project	NCHSR Birmingham Campus	Scale	As indicated
Drawing Name	Second Floor FF&E Plan	Drawn	Townsworth
Drawing Number	20549_P_200	Status	Preliminary
Drawing Number	20549_P_200	Revision	C
GODFREY SYRETT EDUCATION Littleburn Industrial Estate, Langley Moor County Durham, DH7 8HE		01912681010 info@godfreysyrett.co.uk www.godfreysyrett.co.uk	

GSE Note 02-50 & 31:
Tilt top tables & power polls added.