



LONGITUDINAL SECTION  
SCALE 1:100:500

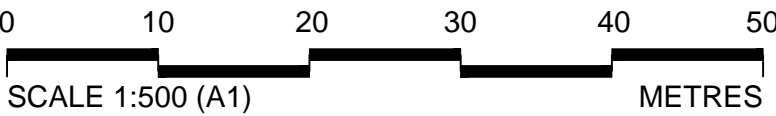

FOR TENDER

## Key Plan:

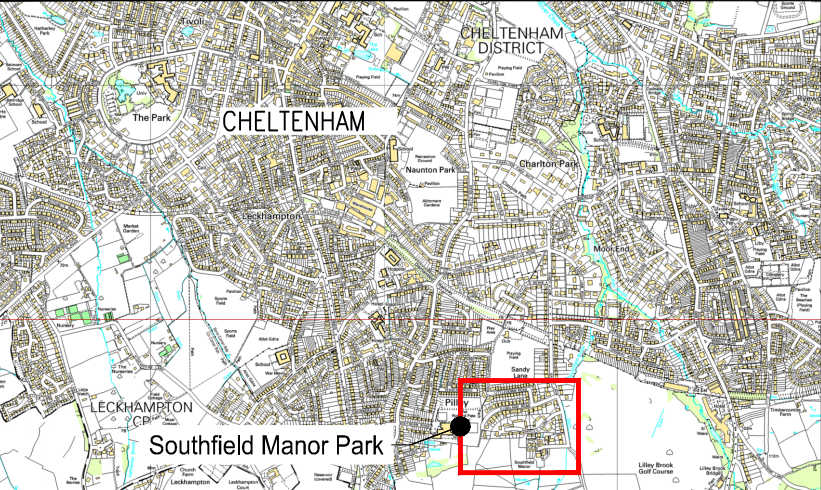

## Key:

## Notes:

- All dimensions in millimetres unless otherwise stated.
- All levels are in metres O.D. (Newlyn).
- All levels and dimensions to be confirmed by the contractor on site.
- Contractor to develop and maintain a traffic management plan for the duration of construction.
- Material for earth works to be taken from a borrow pit within the scheme area (subject to landowner agreement). Site boundary to be extended to include borrow pit.

## SAFETY HEALTH AND ENVIRONMENTAL INFORMATION

IN ADDITION TO THE HAZARDS/RISKS NORMALLY ASSOCIATED WITH THE TYPES OF WORK DETAILED ON THIS DRAWING, NOTE THE FOLLOWING SIGNIFICANT RESIDUAL RISKS -

CONSTRUCTION
1. Site access along public highways.
2. Working in a residential area including schools.
3. Contact with unknown services.
MAINTENANCE / CLEANING / OPERATION
1. Site access along public highways.
2. Working in a residential area including schools.
3. Contact with unknown services.
DECOMMISSIONING / DEMOLITION
1. Site access along public highways.
2. Working in a residential area including schools.
3. Contact with unknown services.

C	HM	KCH	SYK	26.07.16	FOR TENDER
B	PC	-	-	-	MAIN EMBANKMENT LOWERED
A	ZO	SDK	SYK	19.09.15	FIRST ISSUE
Rev	By	Chkd	Apprvd	Date	Description

Client



Cheltenham  
BOROUGH COUNCIL

Burderop Park  
Swindon  
SN4 0QD

Tel: +44 (0) 1793 812 479  
Fax: +44 (0) 1793 812 089  
www.ch2mhill.com



Project

SOUTHFIELD  
FLOOD ALLEVIATION SCHEME

Location A  
Longitudinal section  
of proposed embankment

Drawn by: ZO	Date: 02.10.13
Checked by: SDK	Date: 04.11.13
Approved by: SYK	Date: 18.09.15

Drawing No.	Revision
204628.AL.01.00.100	C

Drawing Scale: As shown at A1